



Rev	Date	Description





FLUENT
ARCHITECTURAL DESIGN SERVICES

69-71 WINDMILL ROAD, SUNBURY,
MIDDLESEX, TW16 7DT
TEL: 0800 0438838
E-MAIL: INFO@FLUENT-ADS.CO.UK
WEB: FLUENT-ADS.CO.UK

Kingston Bridge House
Church Grove, Hampton Wick

Proposed Street Scenes

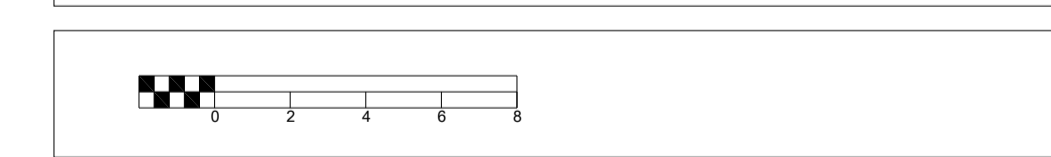

Scale 1:150 @ A1	Dwg No. FLU.1191.3.26
Date 03.02.22	Rev
Drawn N.Millin	G