

EXISTING GARAGE

ROSELEIGH CLOSE

6 SQ.M.

EXTENSIVE GREEN ROOF TO CYCLE AND BIN STORES

NEW NATIVE TREE

PERMEABLE PAVING

NATIVE WILDLIFE FRIENDLY PLANS

LIVING GREEN WALL 17 SQ.M.

STORAGE POND



PERMEABLE PAVING 30 SQ.M.

INTENSIVE GREEN ROOF AREA ABOVE 32 SQ.M.

PROPOSED 3 NO. MAISONNETTES

NATIVE WILDLIFE FRIENDLY PLANTING, HAZEL, HAWTHORN, HOLLY
TIMBER BOARDED FENCE WITH 150MM GAP AT BASE FOR WILDLIFE

EXISTING REFUSE BINS/STORAGE

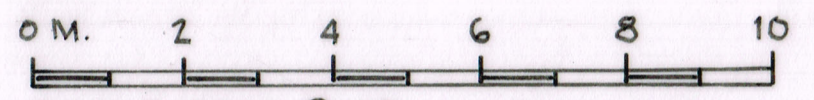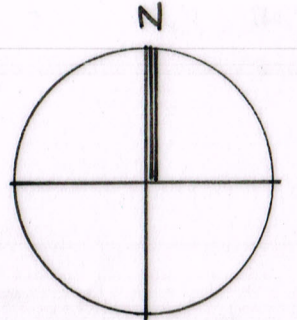

SCALE 1:100 @ A3

8 SQ.M.

EXTENSIVE GREEN ROOF TO CYCLE & BIN STORES

NEW NATIVE TREE

WILDLIFE POND 5 SQ.M.
(FOR DETAILS, REFER TO THE ECOLOGICAL ASSESSMENT)

EXISTING 6 NO. MAISONNETTES

NATIVE BRITISH WILD FLOWER MEADOW AREA 55 SQ.M.

OPEN GRASSED AREA 160 SQ.M.

EXIST. STONE BLOCK

EXISTING HORSE CHESTNUT TREES
PAVEMENT

TREE STUMP

CAMBRIDGE PARK

ECOLOGICAL & LANDSCAPE PLAN

PROPOSED 3 NO. MAISONNETTES

SITE ON CORNER OF ROSELEIGH CLOSE AND CAMBRIDGE PARK, EAST TWICKENHAM
SCALE 1:100 @ A3 SEPTEMBER 2022

DEON LOMBARD ARCHITECTS
63 RIVERMEADS AVENUE, TWICKENHAM TW2 5JF
deon@deonlombardarchitects.com
TEL: 07780 958 242

DRAWING NO. 19.001_P2EL