


ROSELEIGH CLOSE

EXISTING GARAGE

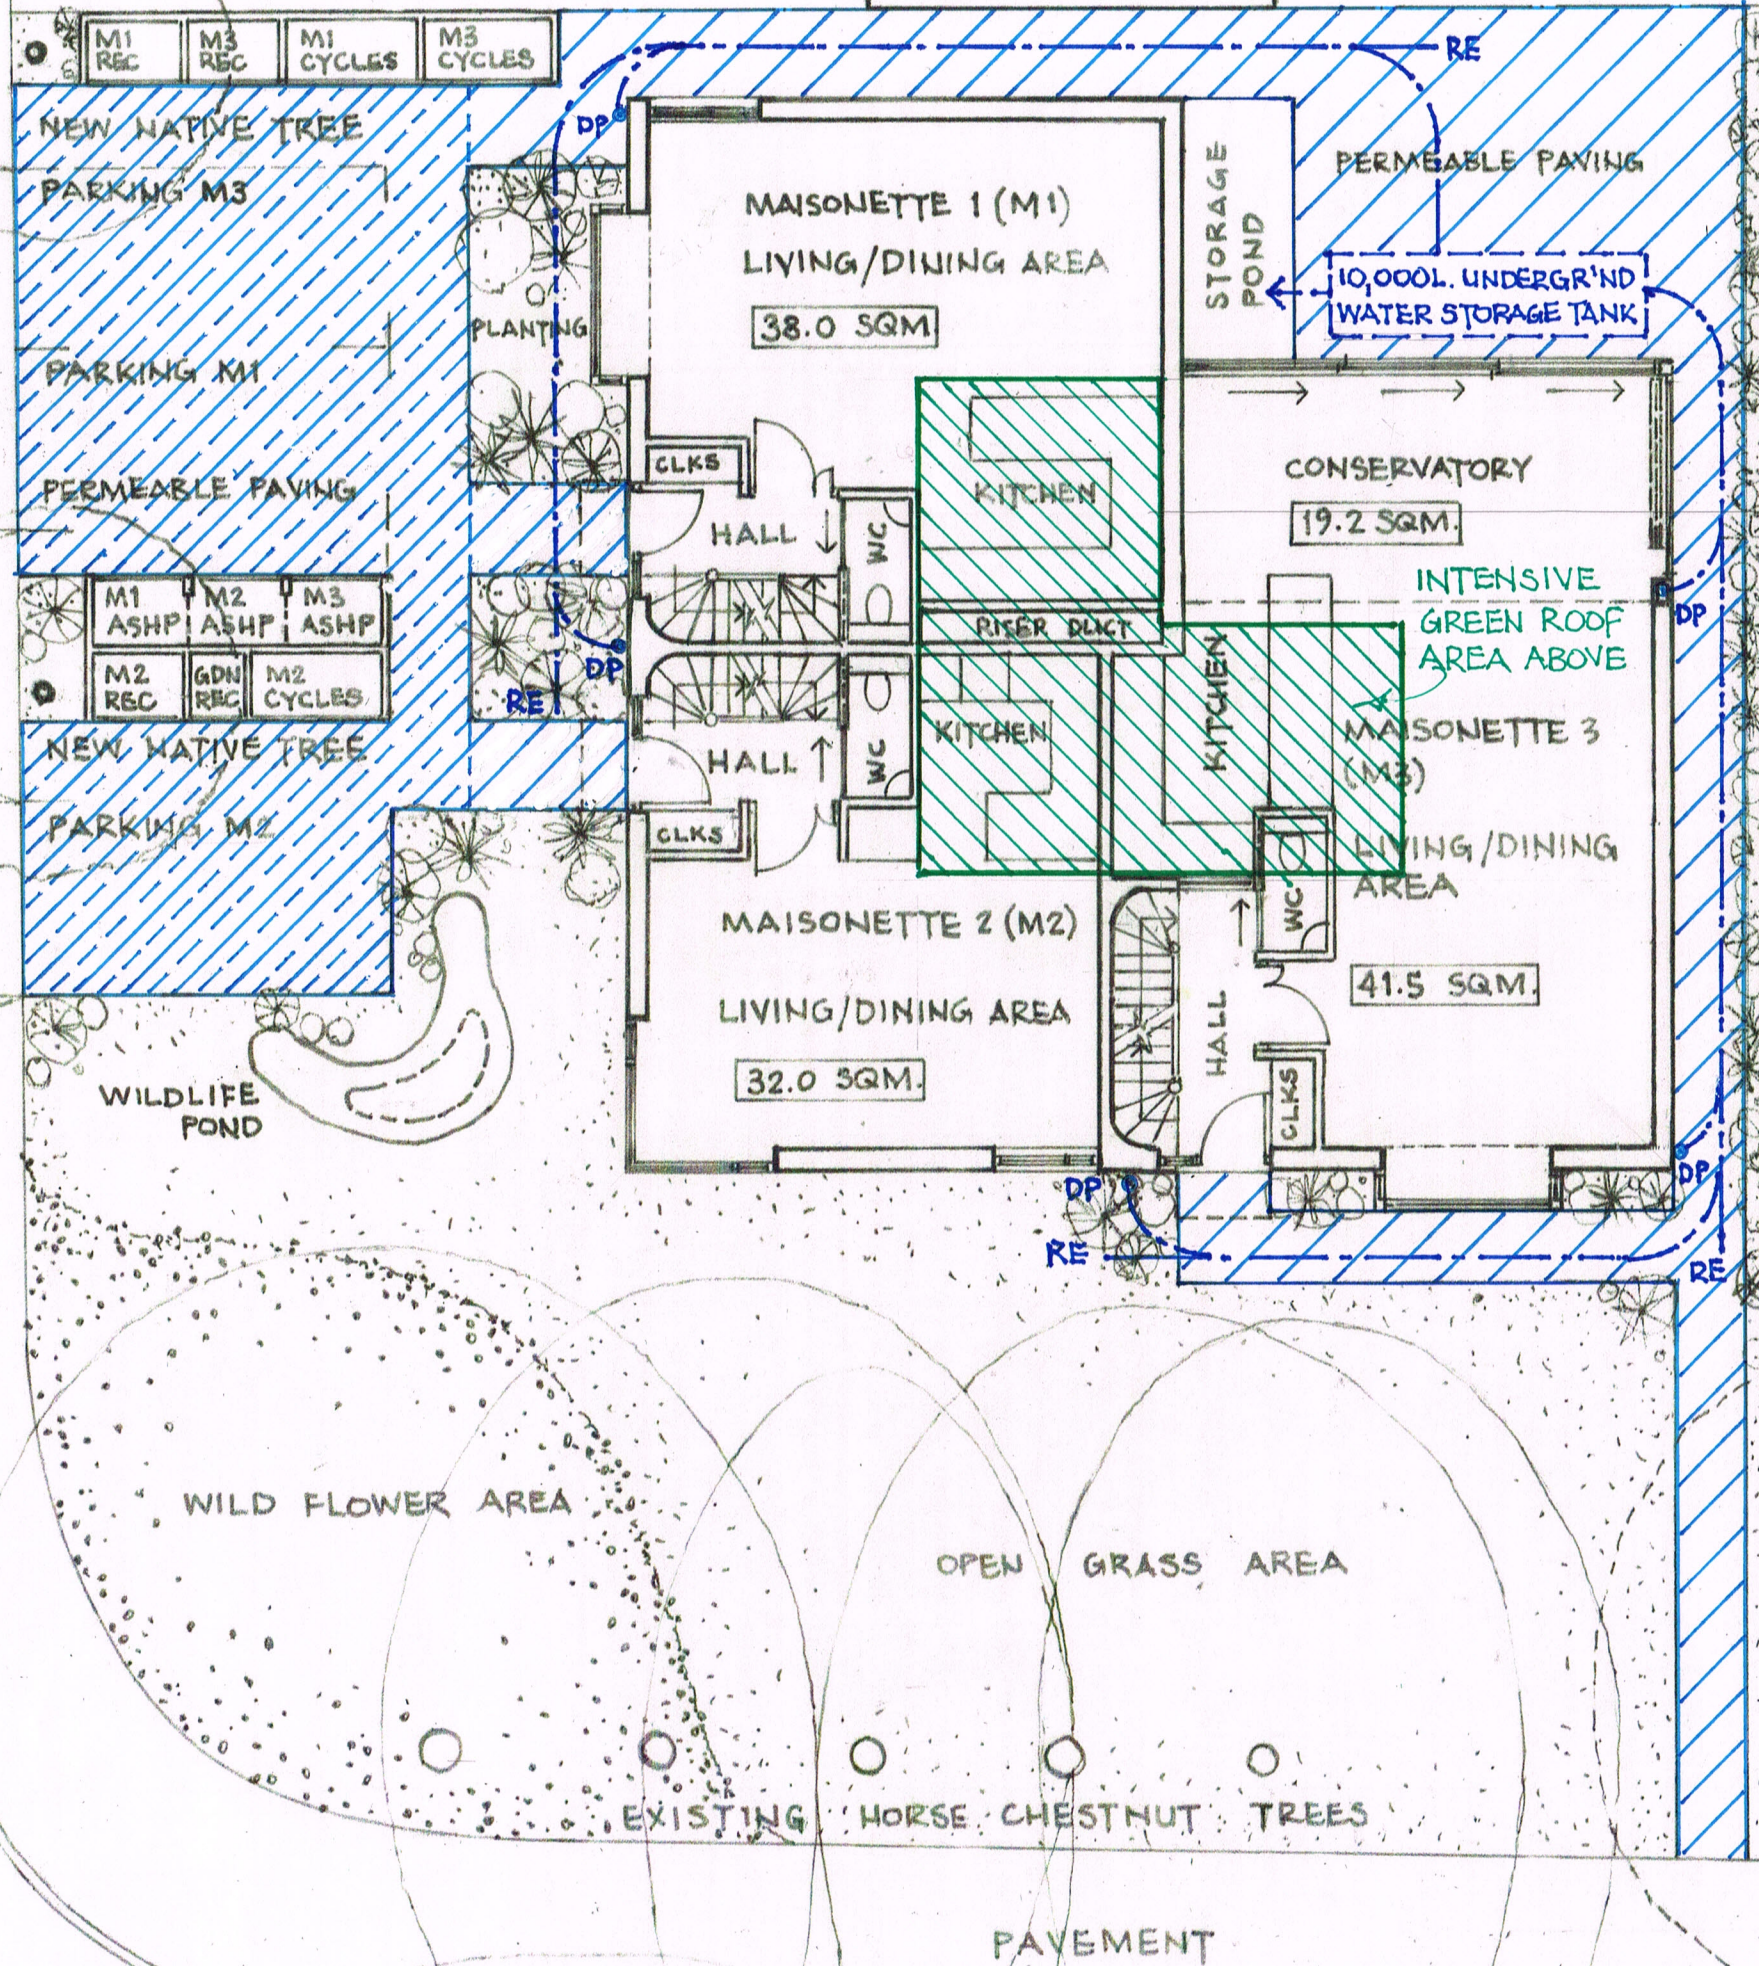



KEY

- AREA OF PERMEABLE PAVING = 130 SQ.M.
- AREA OF INFILTRATION SYSTEMS = 60 SQ.M.
- AREA OF 'INTENSIVE' GREEN ROOF = 30 SQ.M.

0M. 2 4 6 8 10

SCALE 1:100 @ A3

RAINWATER COLLECTION FROM ROOF

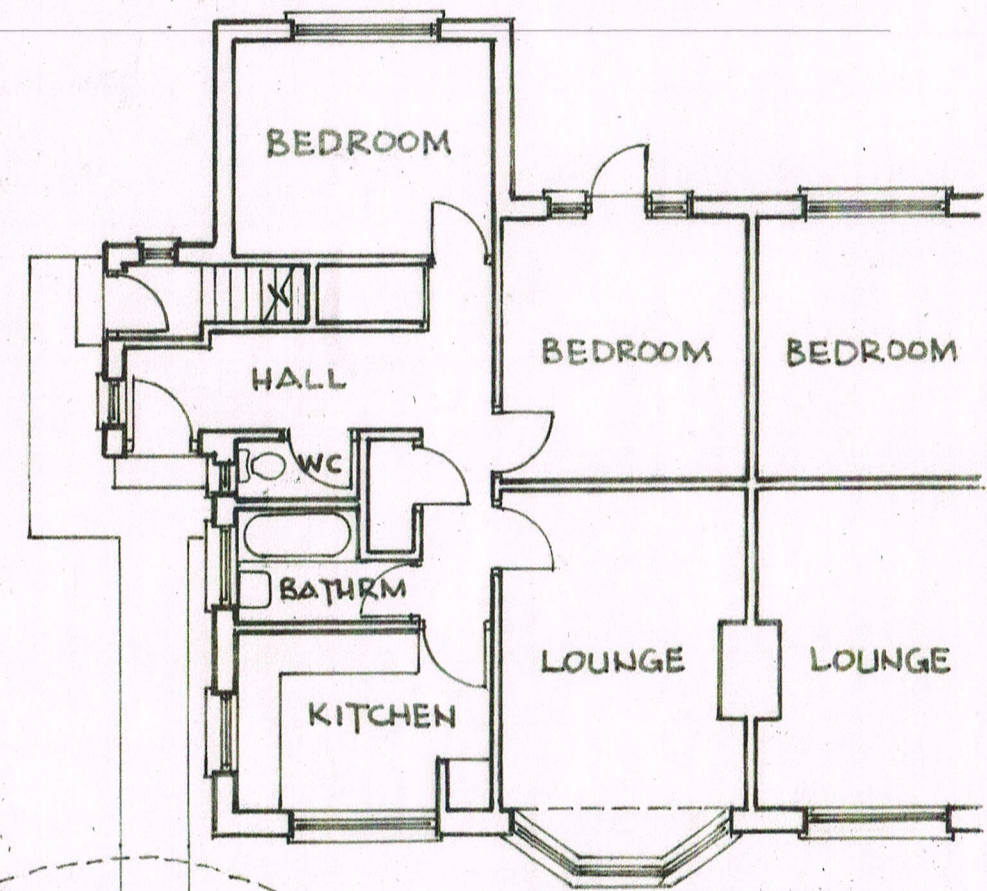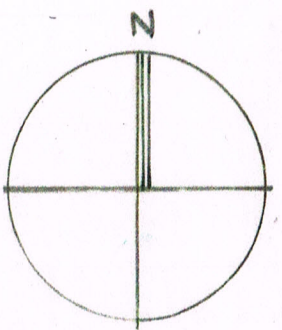

EXISTING MAISONETTES 34 CAMBRIDGE PARK

GROUND FLOOR & BLOCK PLAN

PROPOSED 3 NO MAISONETTES

SITE ON CORNER OF ROSELEIGH CLOSE AND CAMBRIDGE PARK, EAST TWICKENHAM

SCALE 1:100 @ A3 JANUARY 2023

DEON LOMBARD ARCHITECTS
63 RIVERMEADS AVENUE, TWICKENHAM TW25JF
deon@deonlombardarchitects.com
TEL: 07780958242

CAMBRIDGE PARK

DRAWING No. 19.001_P2 RS

SUDS & WATER STORAGE STRATEGY