

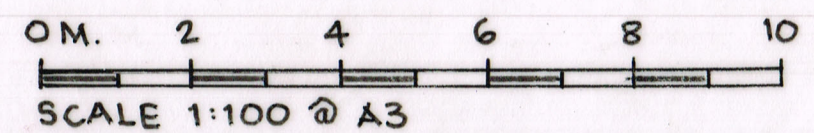
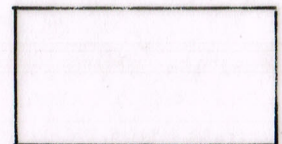


EXISTING GARAGE
ROOF BELOW

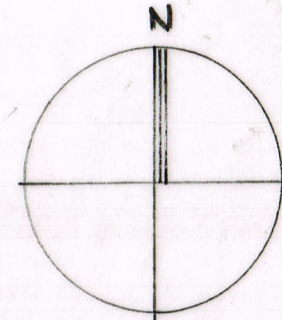


NEW NATIVE TREE

NEW NATIVE TREE

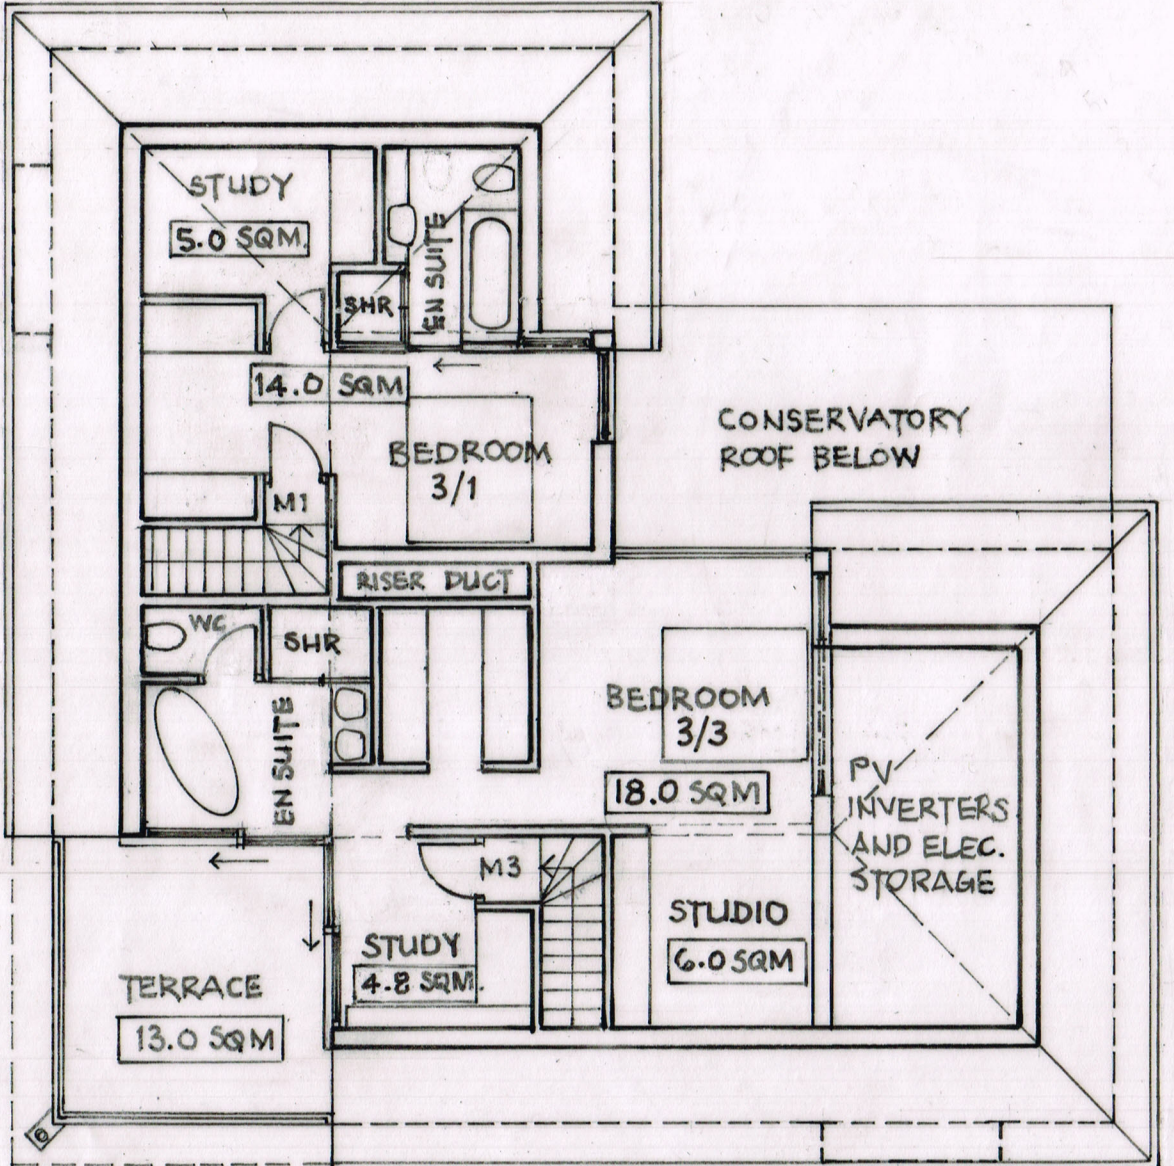

CONSERVATORY
ROOF BELOW

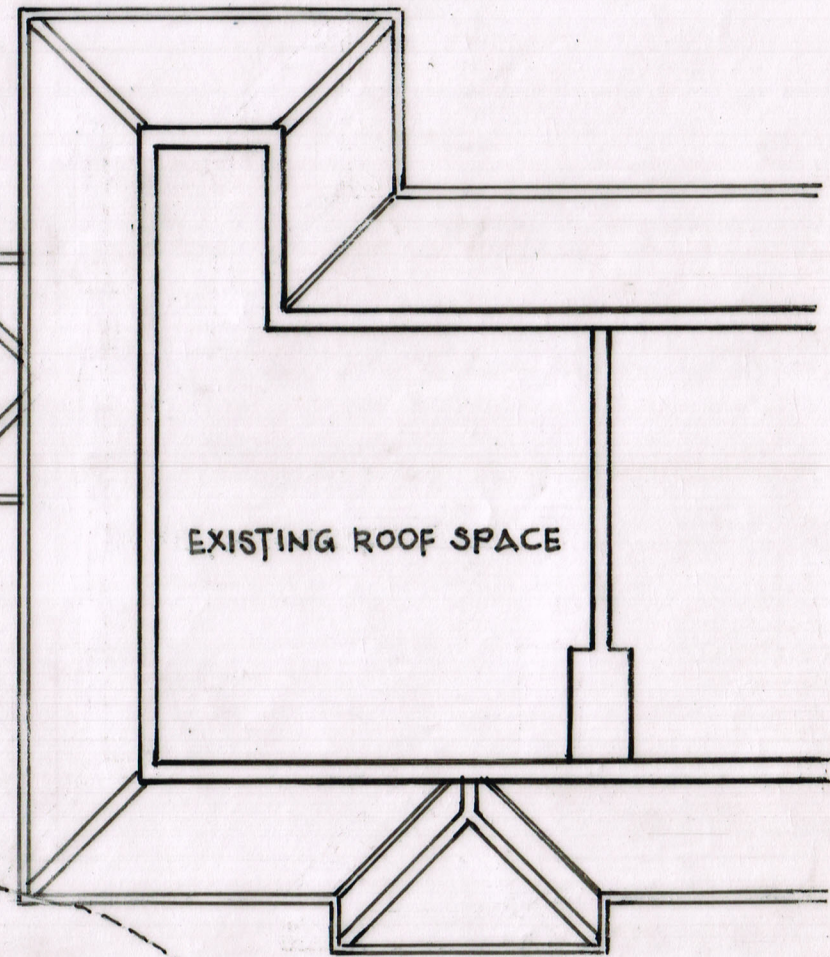

EXISTING ROOF SPACE

EXISTING MAISONETTES 34 CAMBRIDGE PARK

LOFT LEVEL PLAN

PROPOSED 3NO MAISONETTES

SITE ON CORNER OF ROSELEIGH CLOSE
AND CAMBRIDGE PARK, EAST TWICKENHAM
SCALE 1:100 @ A3 JANUARY 2023

DEON LOMBARD ARCHITECTS
63 RIVERMEADS AVENUE, TWICKENHAM TW25JF
deon@deonlombardarchitects.com
TEL: 07780958242

RECENTLY
REMOVED TREE

EXISTING HORSE CHESTNUT TREES

ROSELEIGH CLOSE

CAMBRIDGE PARK

DRAWING No. 19.001_P4