


BLOCK PLAN
PROPOSED 3NO MAISONNETTES
SITE ON CORNER OF ROSELEIGH CLOSE
AND CAMBRIDGE PARK, EAST TWICKENHAM

DEON LOMBARD ARCHITECTS
63 RIVERMEADS AVENUE, TWICKENHAM TW2 5JF
deon@deonlombardarchitects.com
TEL: 07780958242

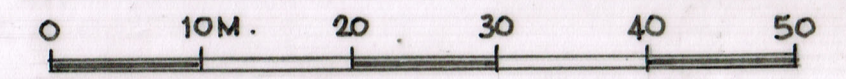

SCALE 1:500 @ A3 JANUARY 2022

DRAWING NO. 19.001-L2