
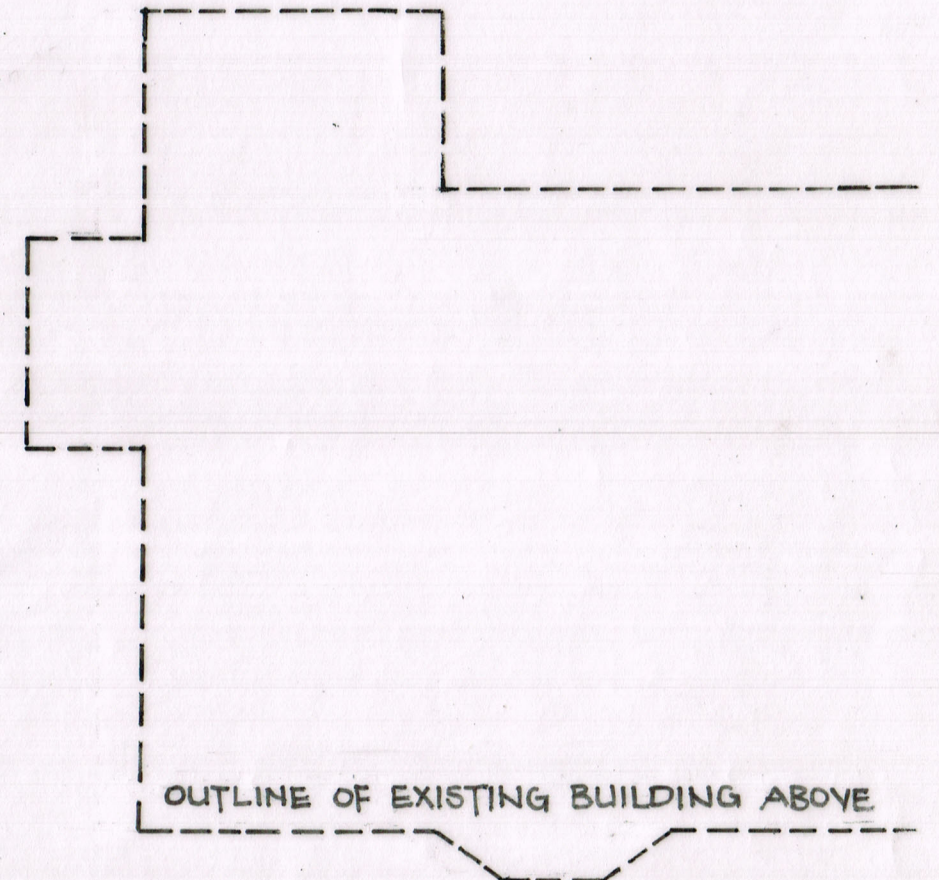
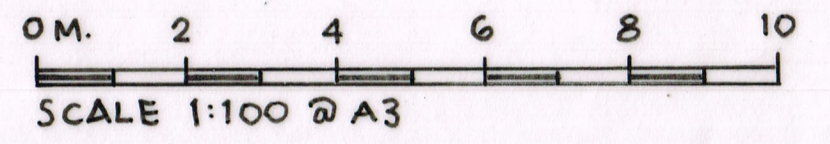
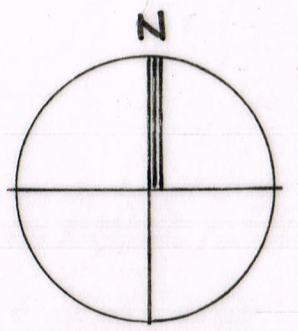


ROSELEIGH CLOSE

EXISTING GARAGE ABOVE

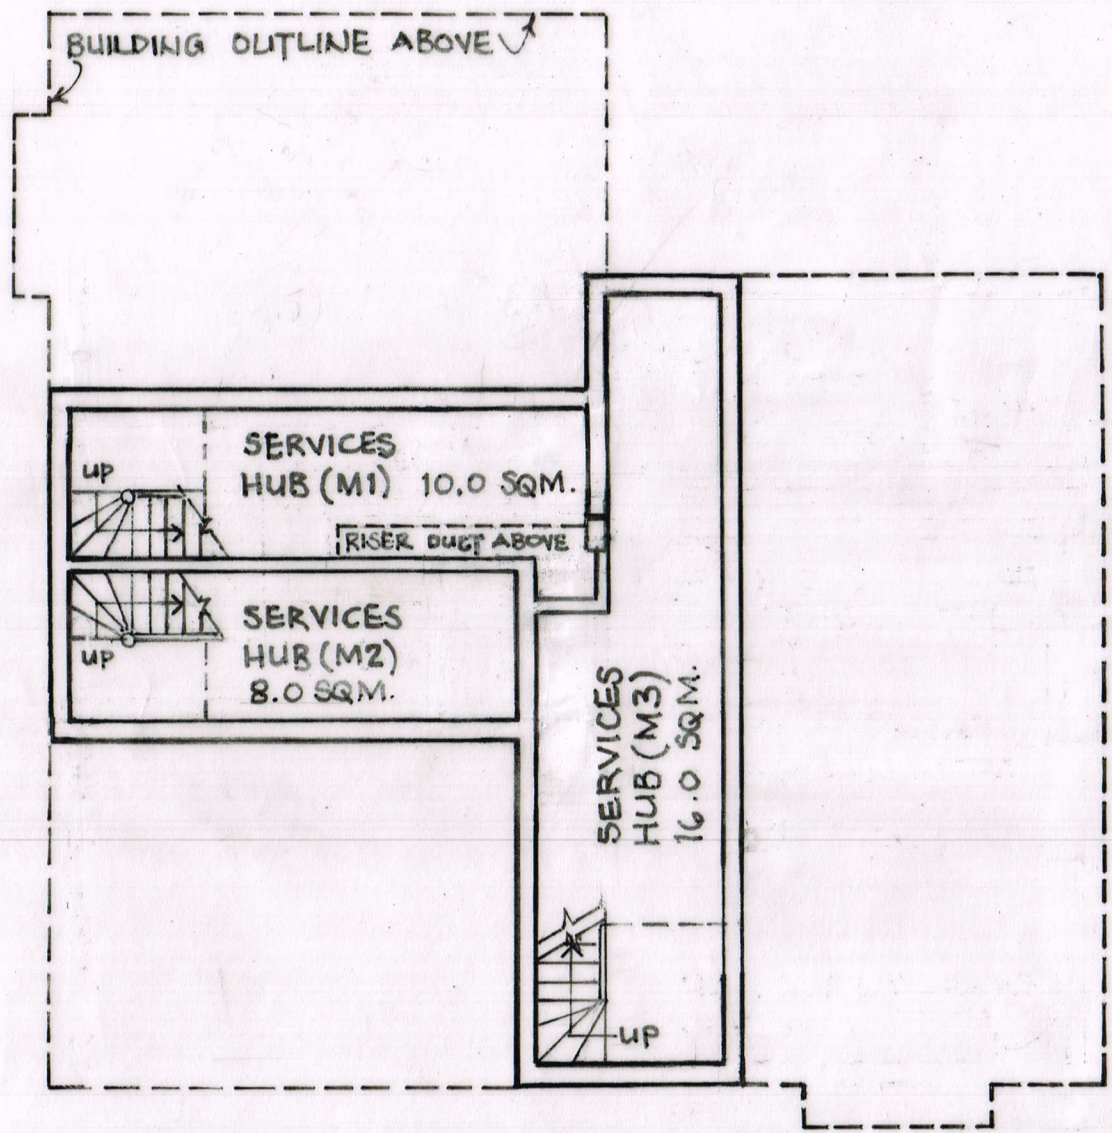

EXISTING MAISONNETTES 34 CAMBRIDGE PARK

BASEMENT LEVEL PLAN

PROPOSED 3NO MAISONNETTES

SITE ON CORNER OF ROSELEIGH CLOSE AND CAMBRIDGE PARK, EAST TWICKENHAM

SCALE 1:100 @ A3 JANUARY 2023

DEON LOMBARD ARCHITECTS
 63 RIVERMEADS AVENUE, TWICKENHAM TW25JF
 deon@deonlombardarchitects.com
 TEL: 07780958242

CAMBRIDGE PARK

DRAWING NO. 19.001-P1