




Important Information:
 All information contained in this drawing (including digital data) should be checked and verified prior to any fabrication or construction.

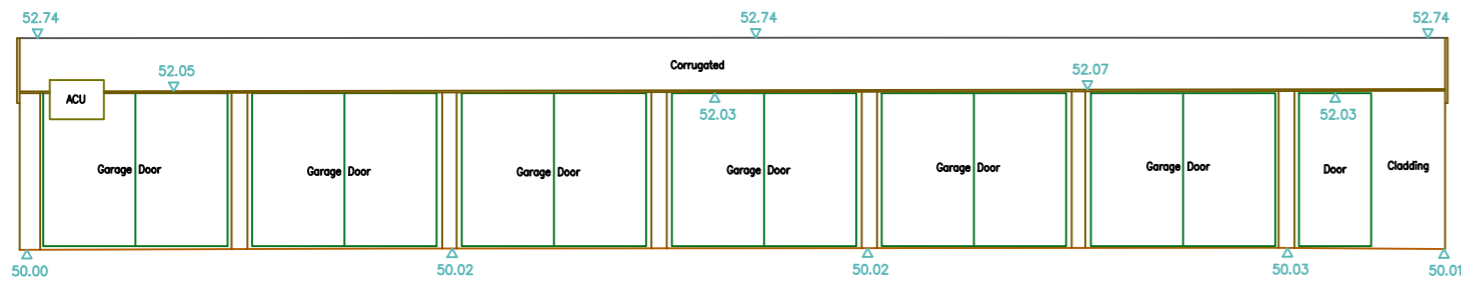


Elevation 1
 Datum 48.00m

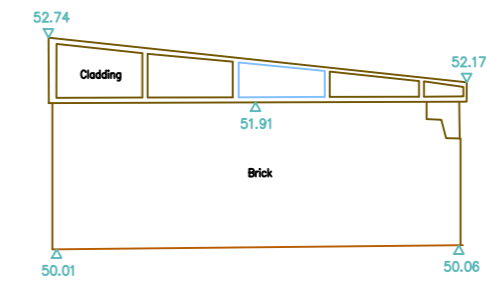

Elevation 2
 Datum 48.00m

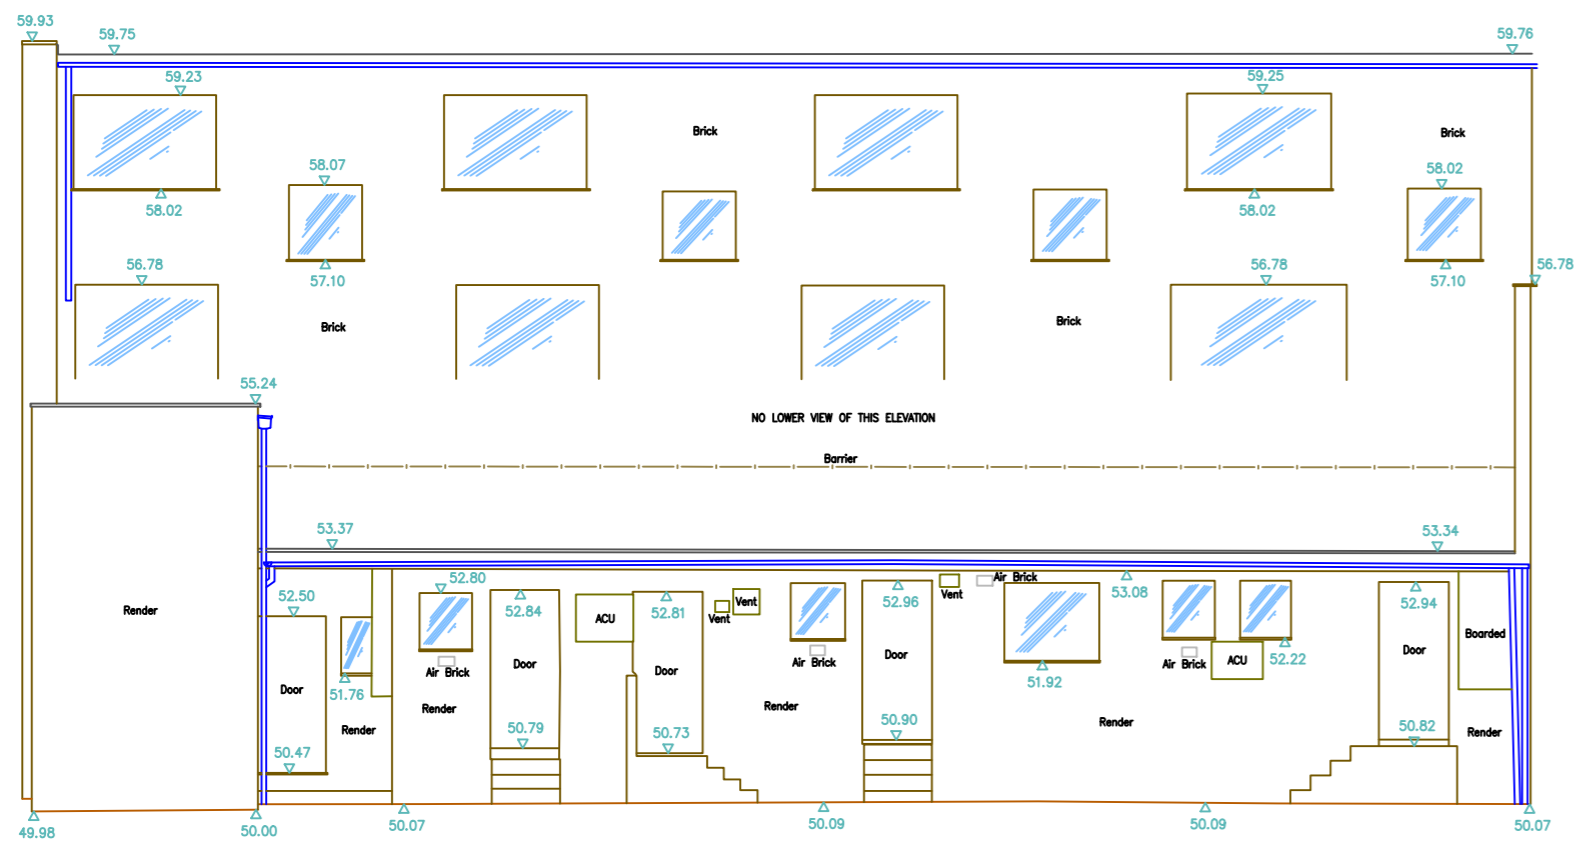


Elevation 3
 Datum 48.00m

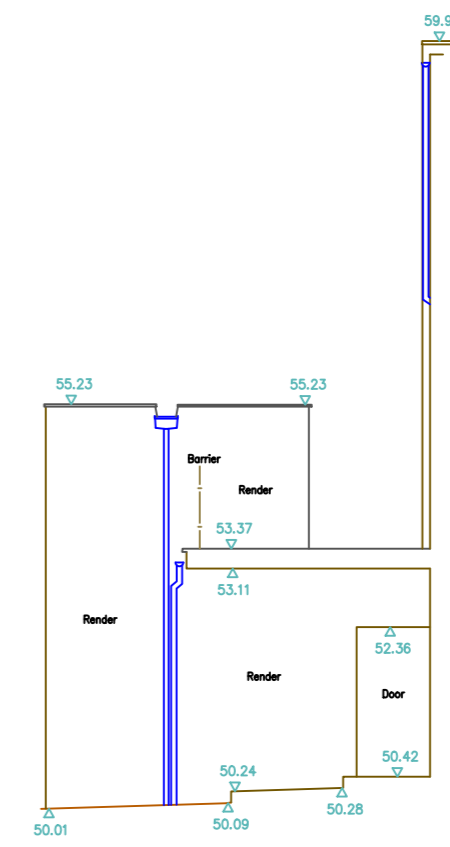

Elevation 4
 Datum 48.00m

Elevation Location Plan
 (Not To Scale)

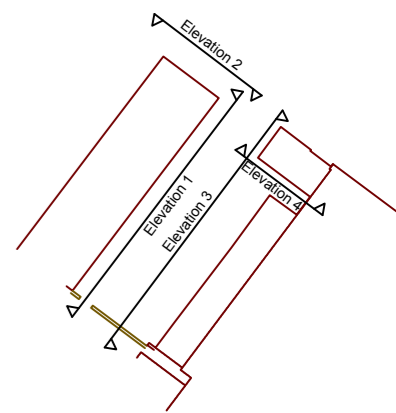

North:



Grid: Local Grid
 Levelling: Arbitrary Datum Based On Station 4.
 Value used 50.00m

Drawing Title:
 Elevations

Site Address:
 Land Rear of
 No.19-23 Friars Stile Road
 TW10 6NH

Client:
 The Malins Group

Surveyor	JS	Drawn By	WB	Verified By	AF	Date	11.08.22
CM No:	CM/22209/ELE			Rev:			
Scale:	1:100m @ A2			Date:	August 2022		

Cadmap
 Cadmap Ltd
 Unit 131 Dunsfold Park
 Cranleigh
 Surrey, GU8 8TB
 T: 01483 420385
 E: info@cadmap.co.uk
 W: www.cadmap.co.uk

worksafe consultant
 HAS
 THE SURVEY ASSOCIATION
 Constructionline