


Existing South Elevation



Existing East Elevation



Existing North Elevation

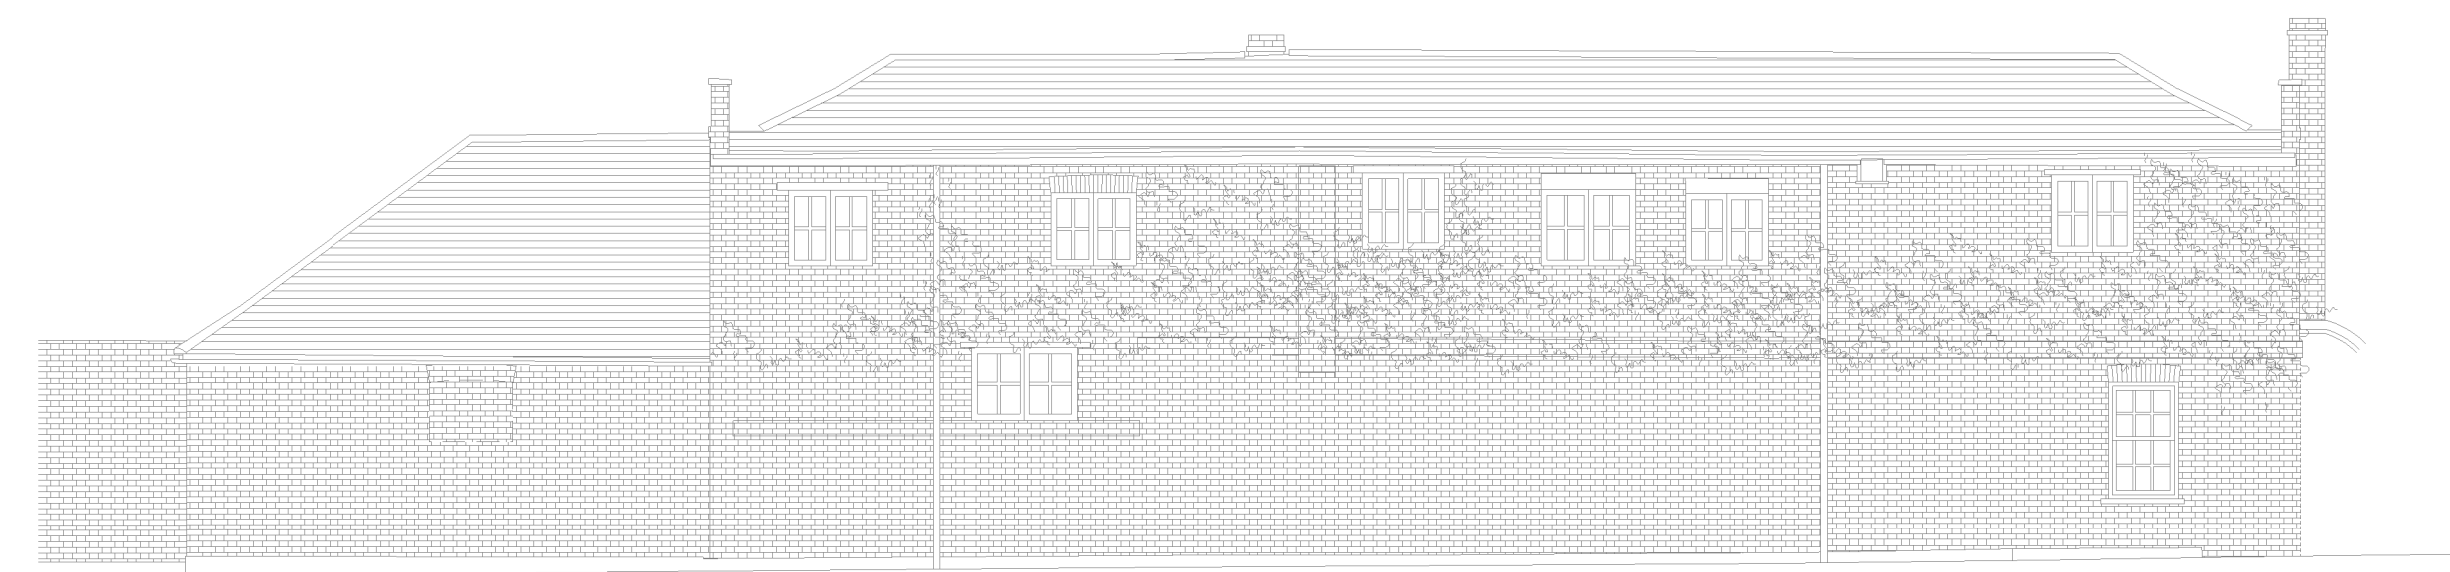

Existing West Elevation