


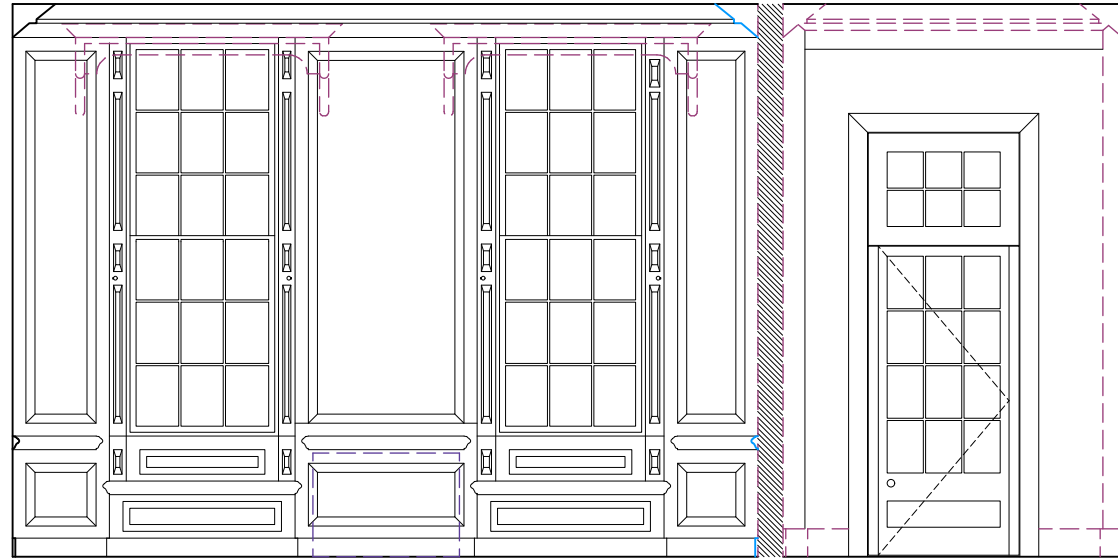
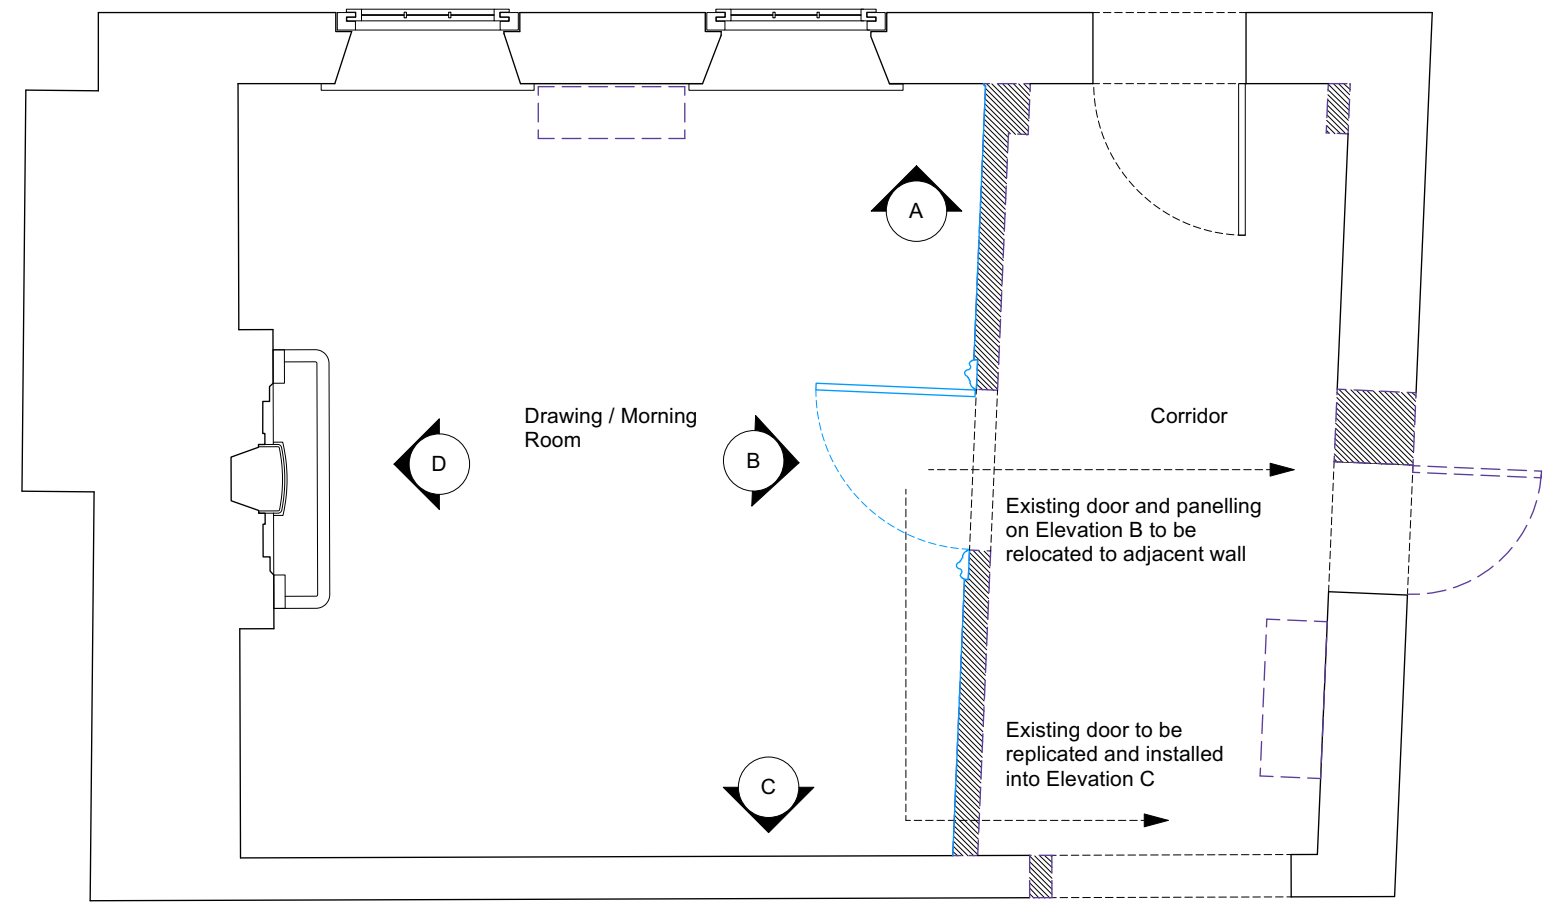



-  Existing wall to be removed
-  Existing items removed
-  Existing items to be relocated




Elevation A




Existing Plan

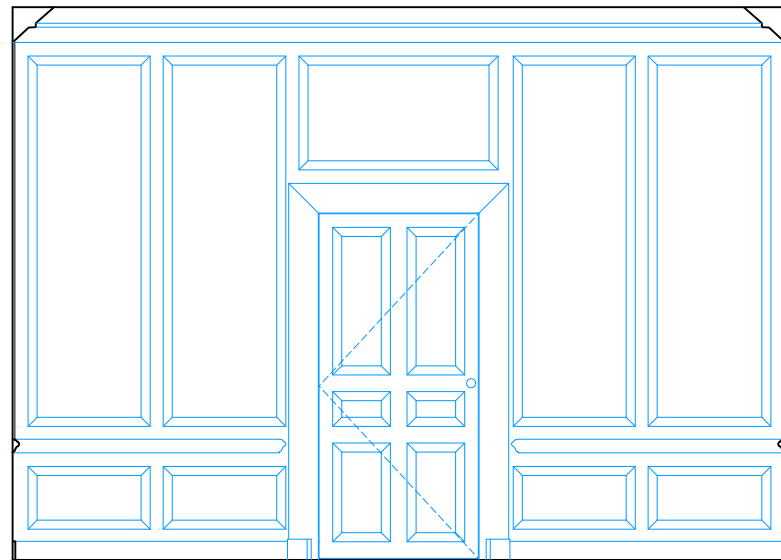

Elevation B

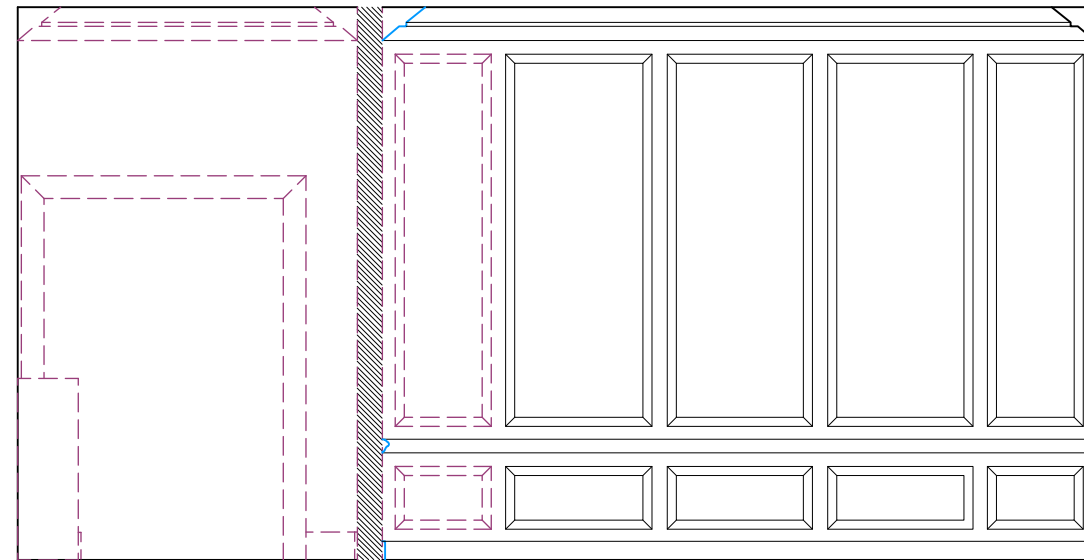

Elevation C

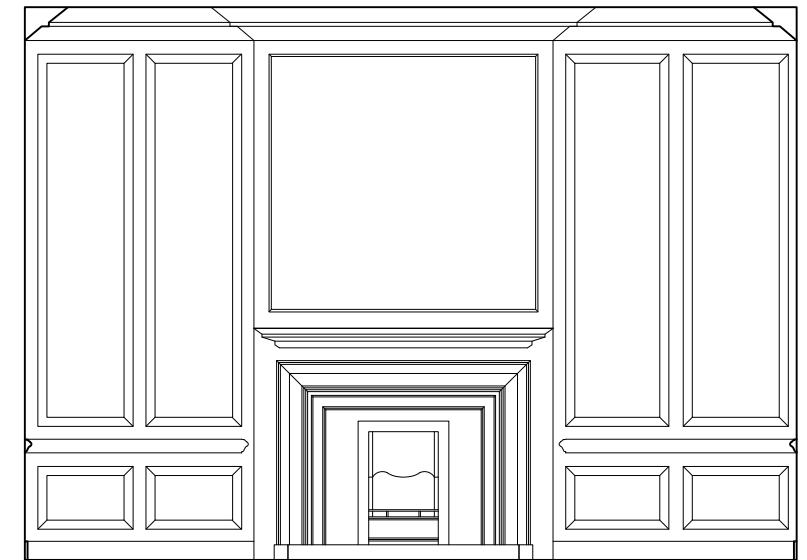

Elevation D