




Elevation A

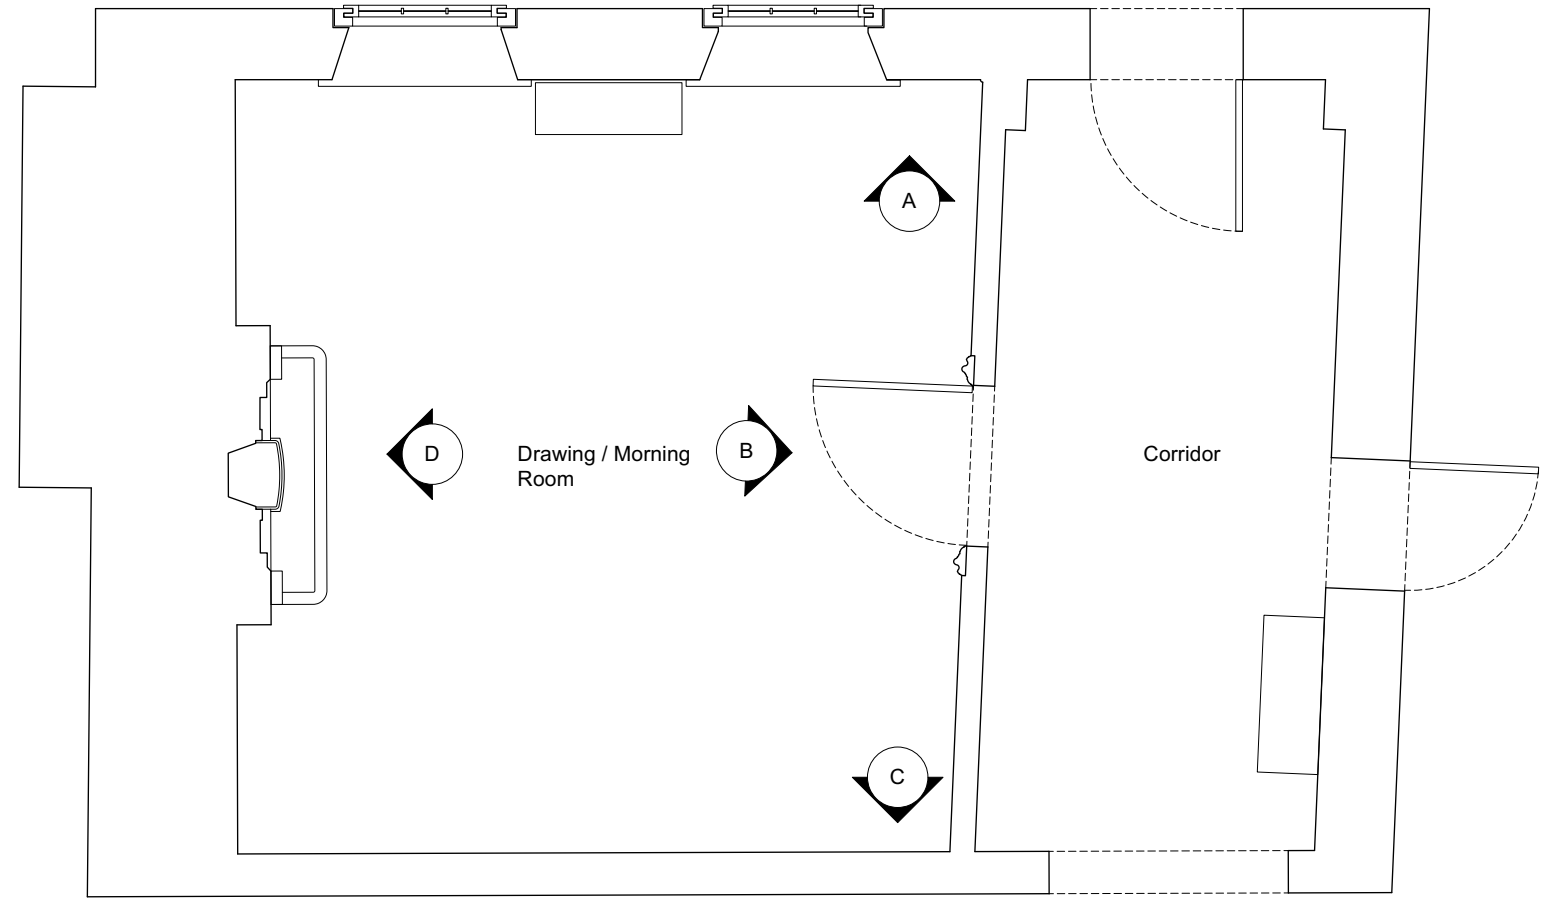



Existing Plan

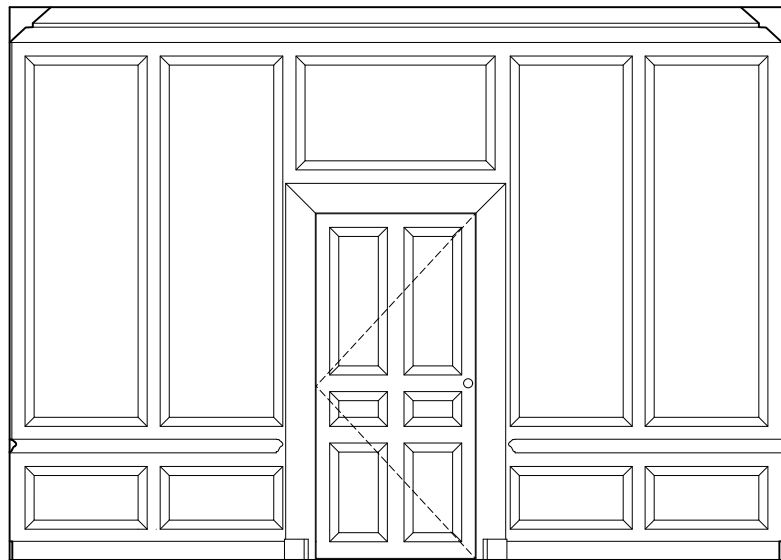

Elevation B

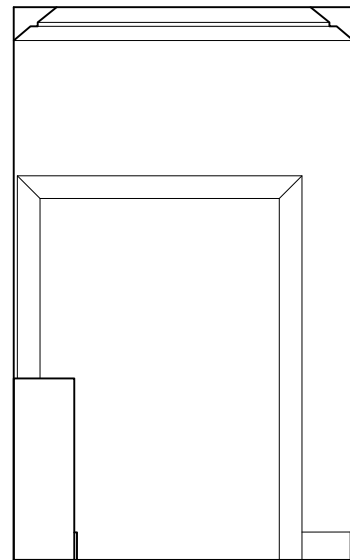

Elevation C

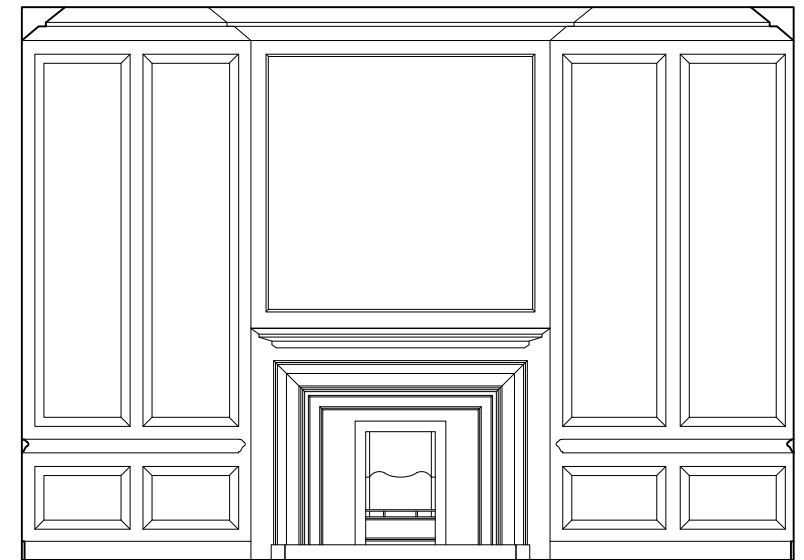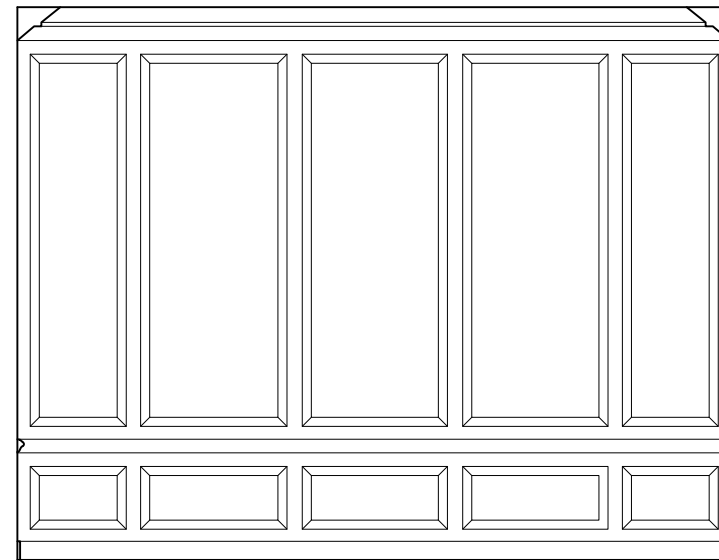

Elevation D