


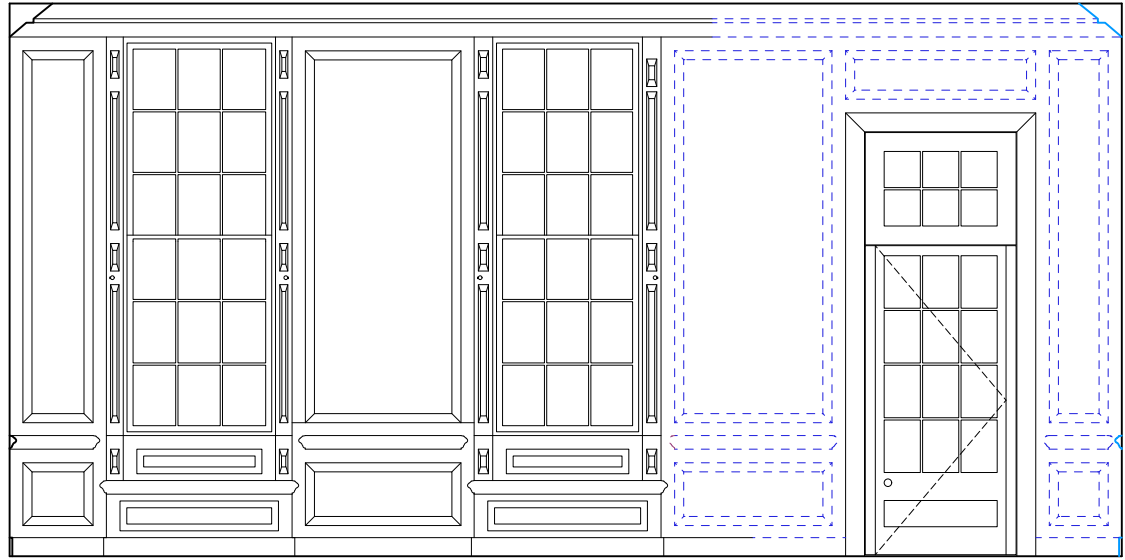
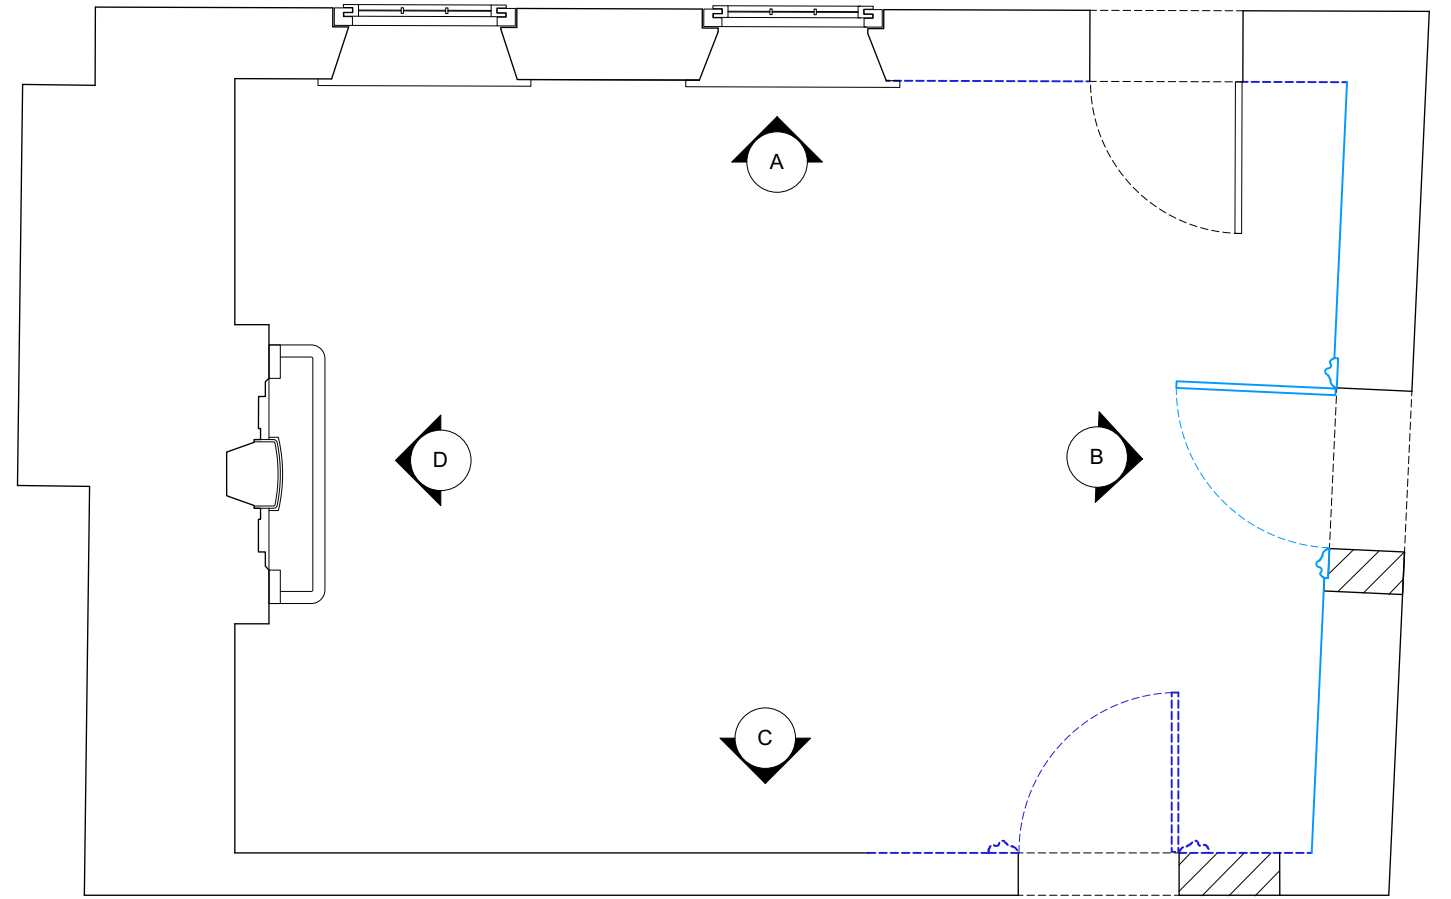



-  New wall to be installed
-  Existing items relocated
-  New panelling & moulding




Elevation A




Proposed Plan

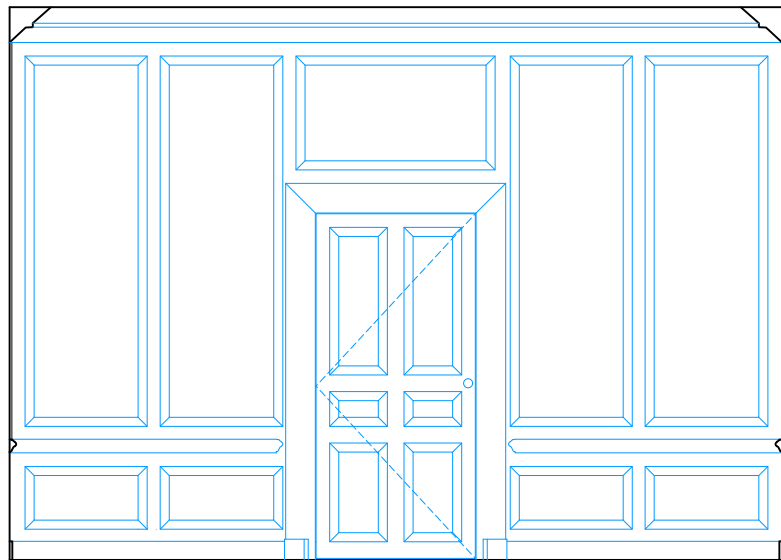

Elevation B

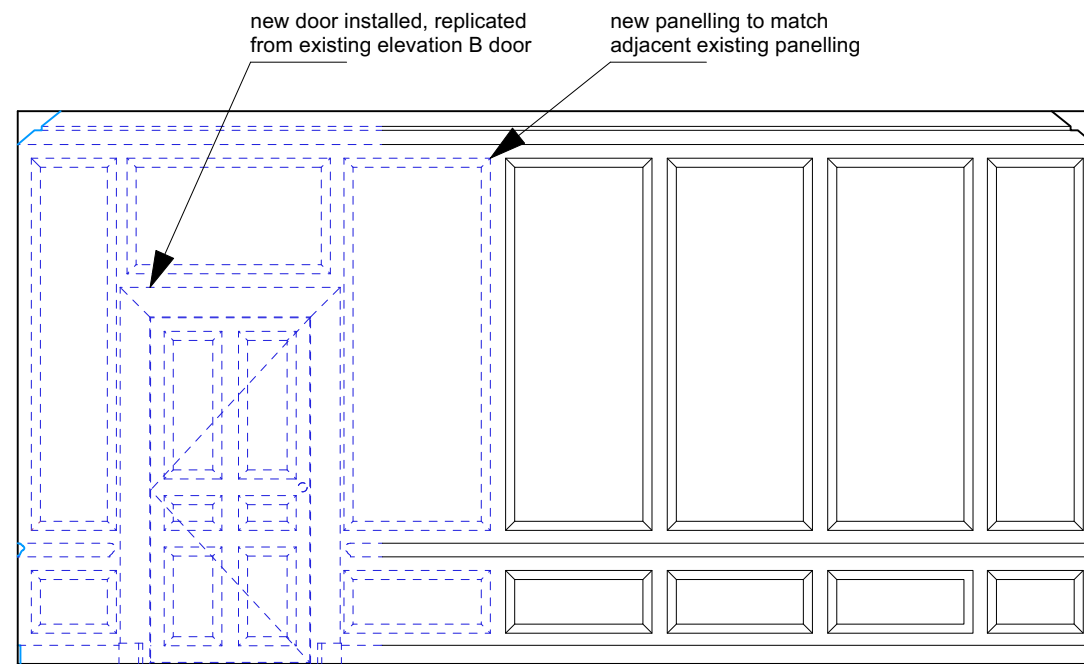

Elevation C

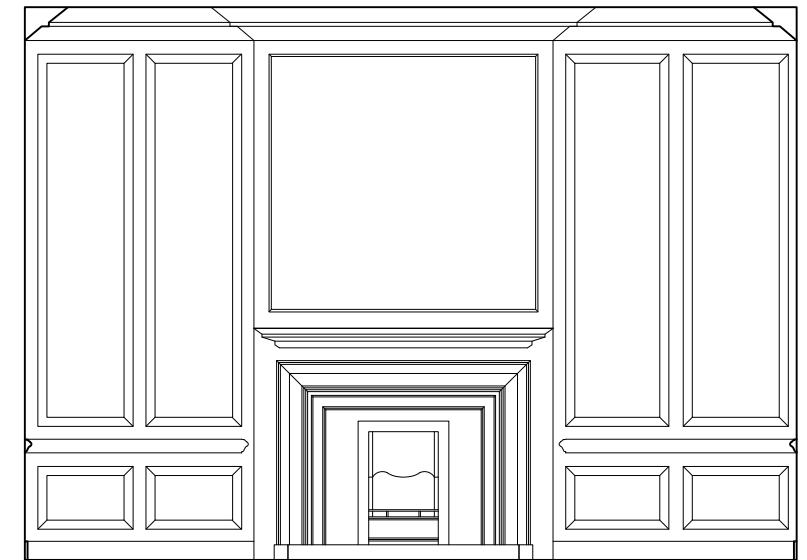

Elevation D