
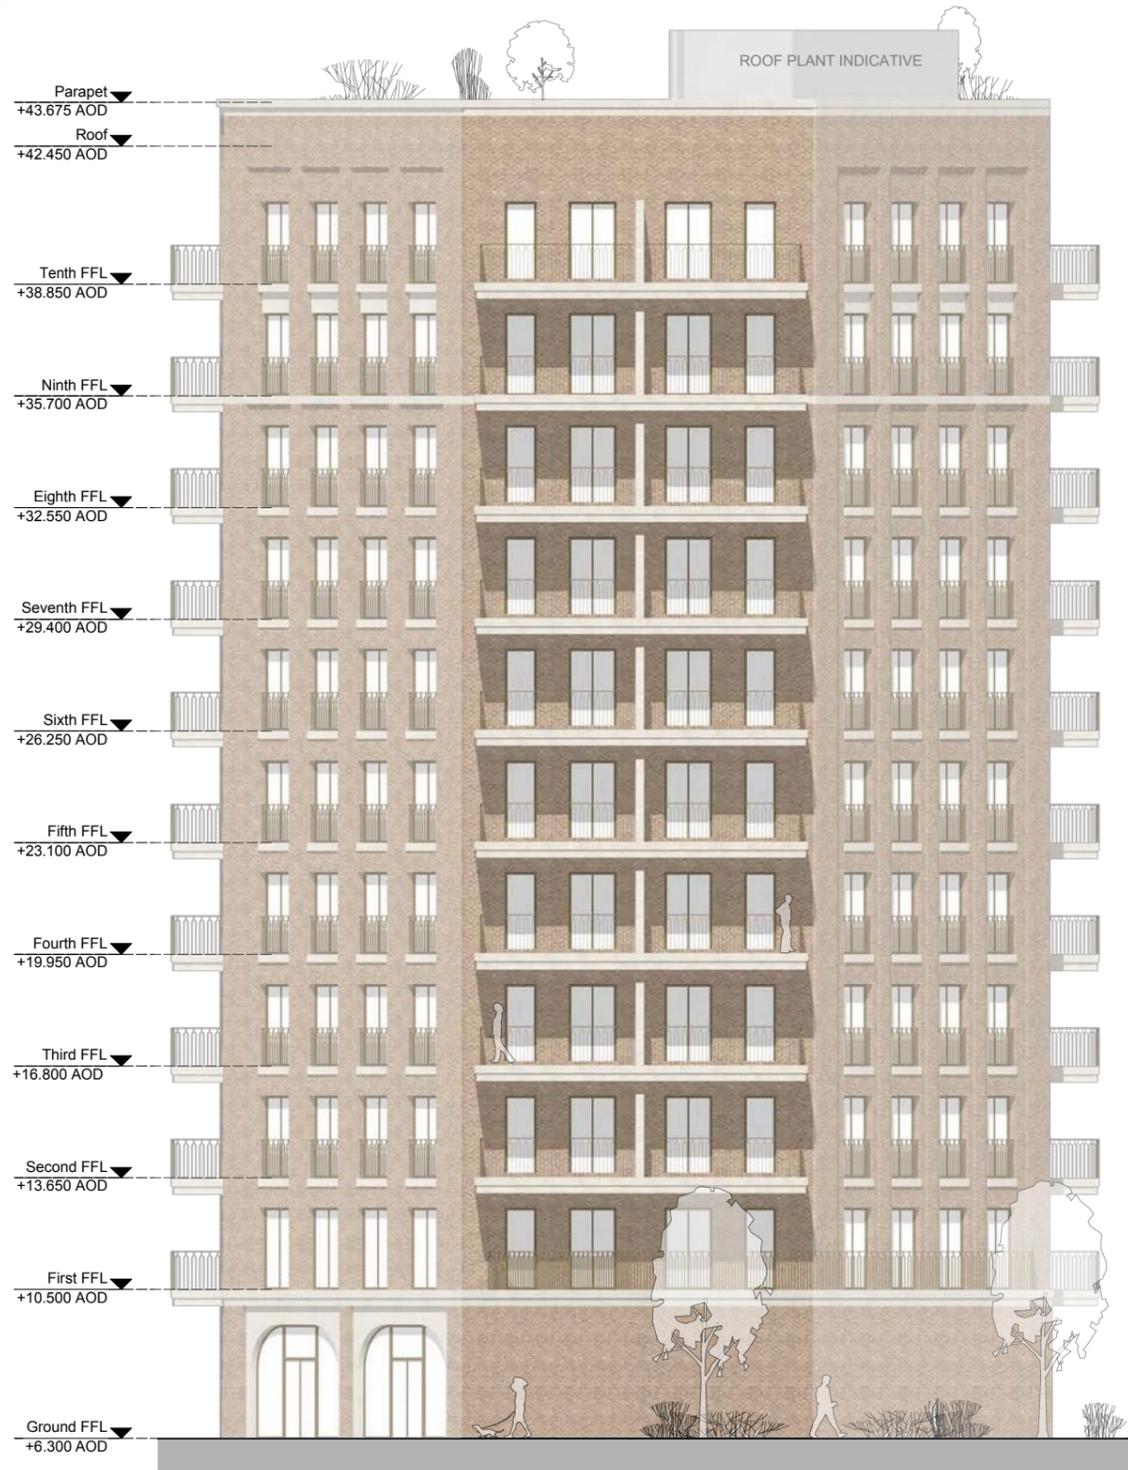



4.3 Building B elevations

Building B north-east elevation current proposed changes

- ① Ground floor FFL increased by 15cm from +6.3 to +6.45
- ② Parapet height reduced by 15cm (from +43.675 to +43.525)
- ③ Floor to floor heights (1st to 10th floors) each reduced by 7.5cm
- ④ Residential terrace removed
- ⑤ Roof plant enclosure consolidated

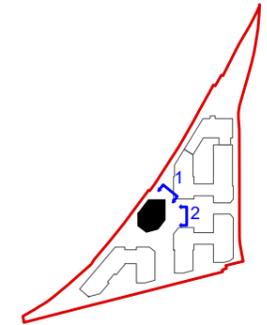



Building B north-east elevation - Previously presented to the Mayor in October 2020

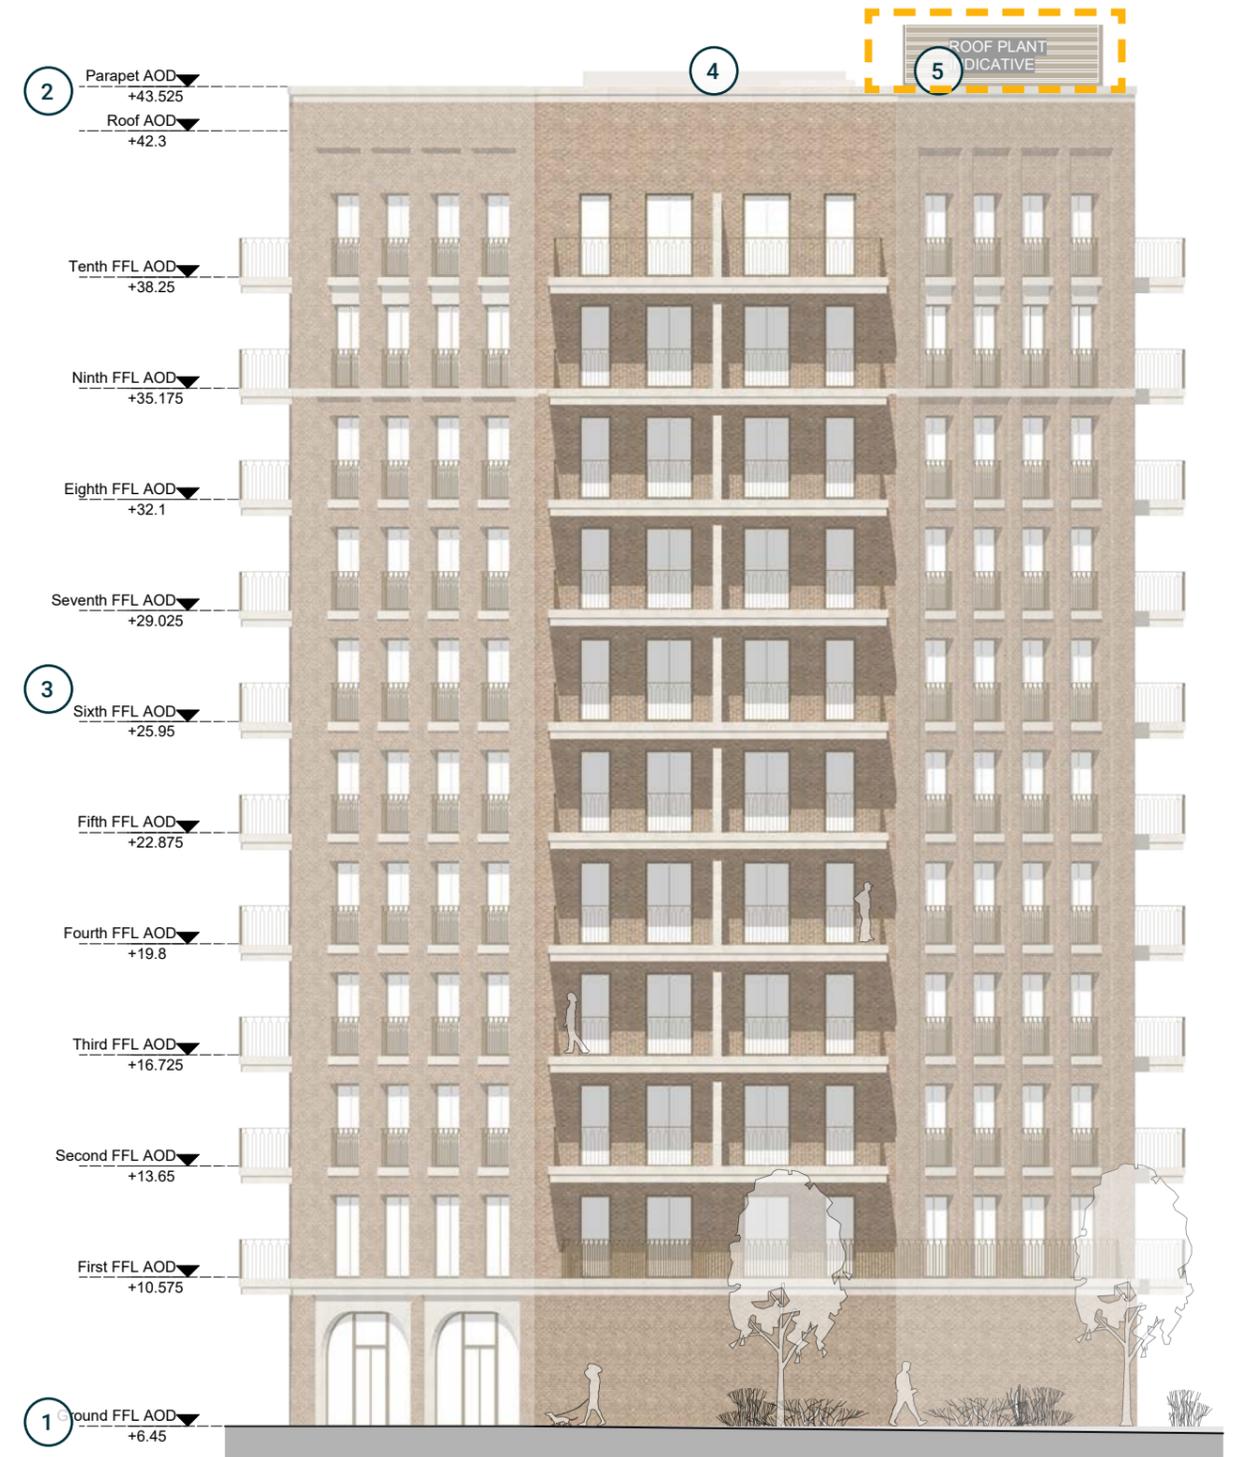


Building B north-east elevation - Current proposal

Building B east elevation current proposed changes

- ① Ground floor FFL increased by 15cm from +6.3 to +6.45
- ② Parapet height reduced by 15cm (from +43.675 to +43.525)
- ③ Floor to floor heights (1st to 10th floors) each reduced by 7.5cm
- ④ Residential terrace removed
- ⑤ Roof plant enclosure consolidated
- ⑥ a 112.5mm (or 11.25cm) extension in building footprint to the north

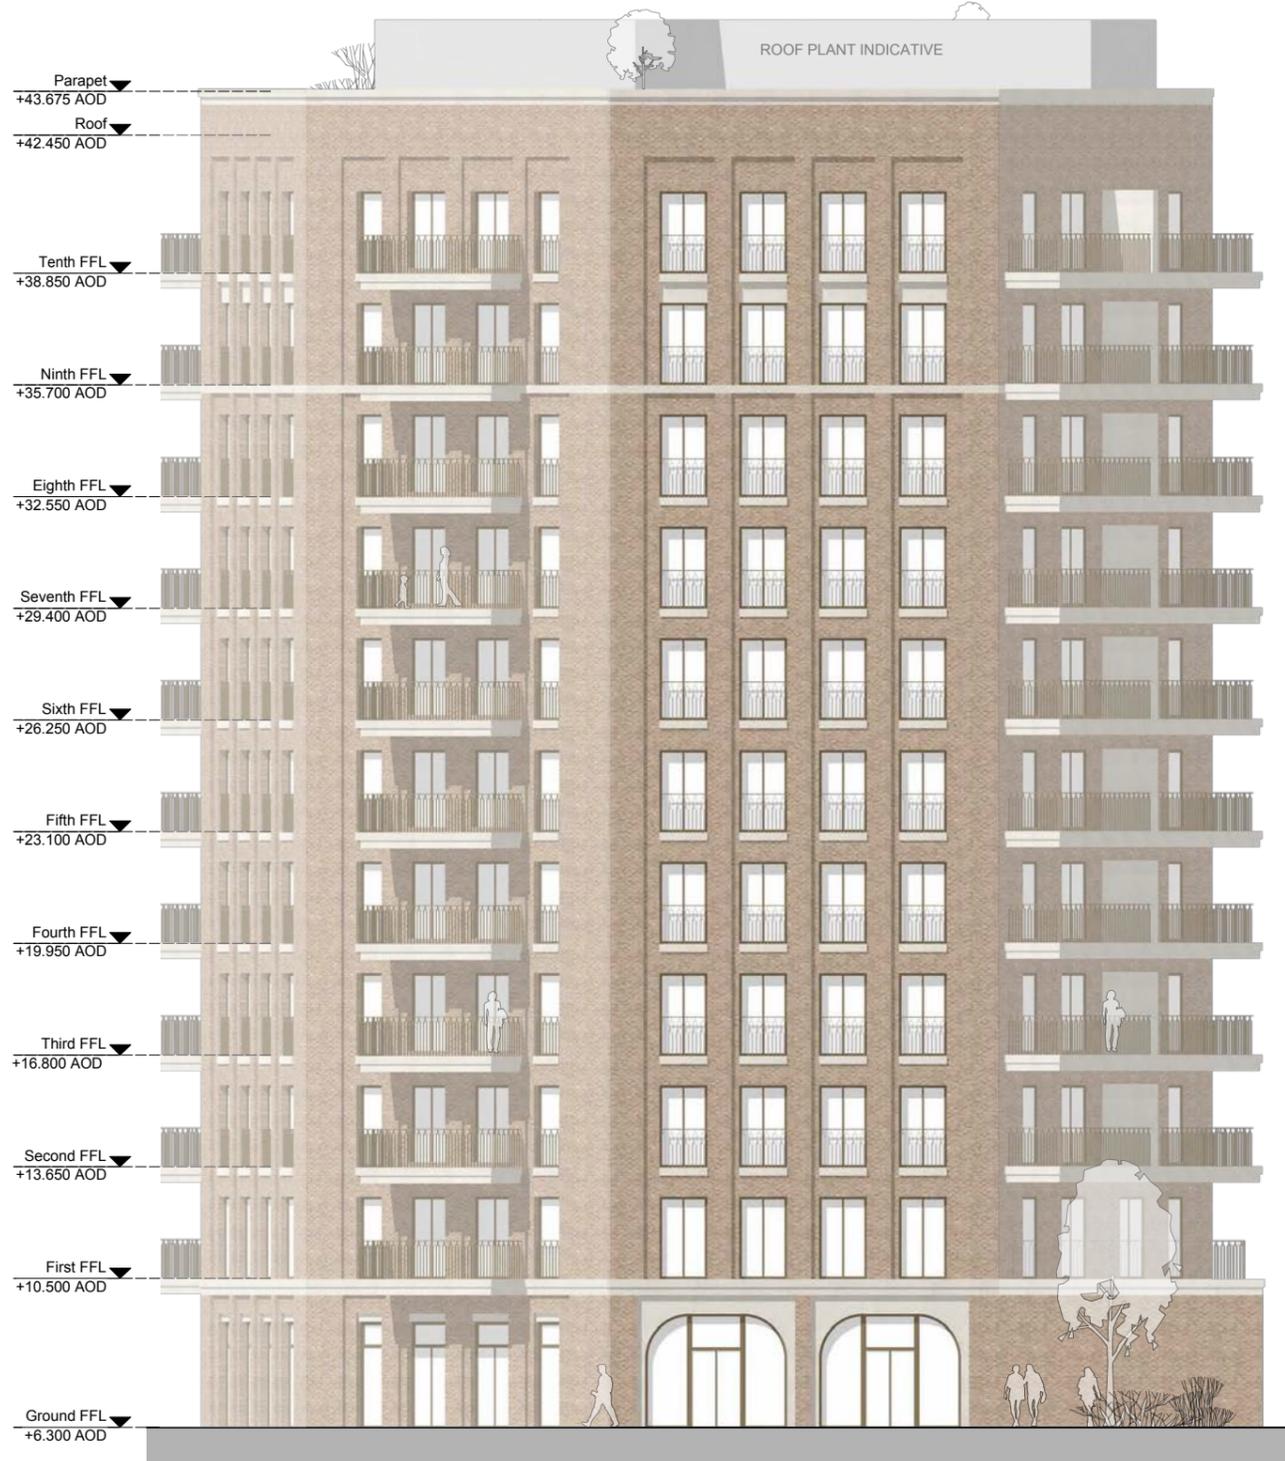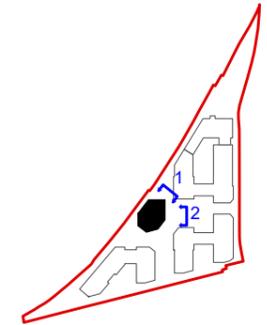



Building B east elevation - Previously presented to the Mayor in October 2020

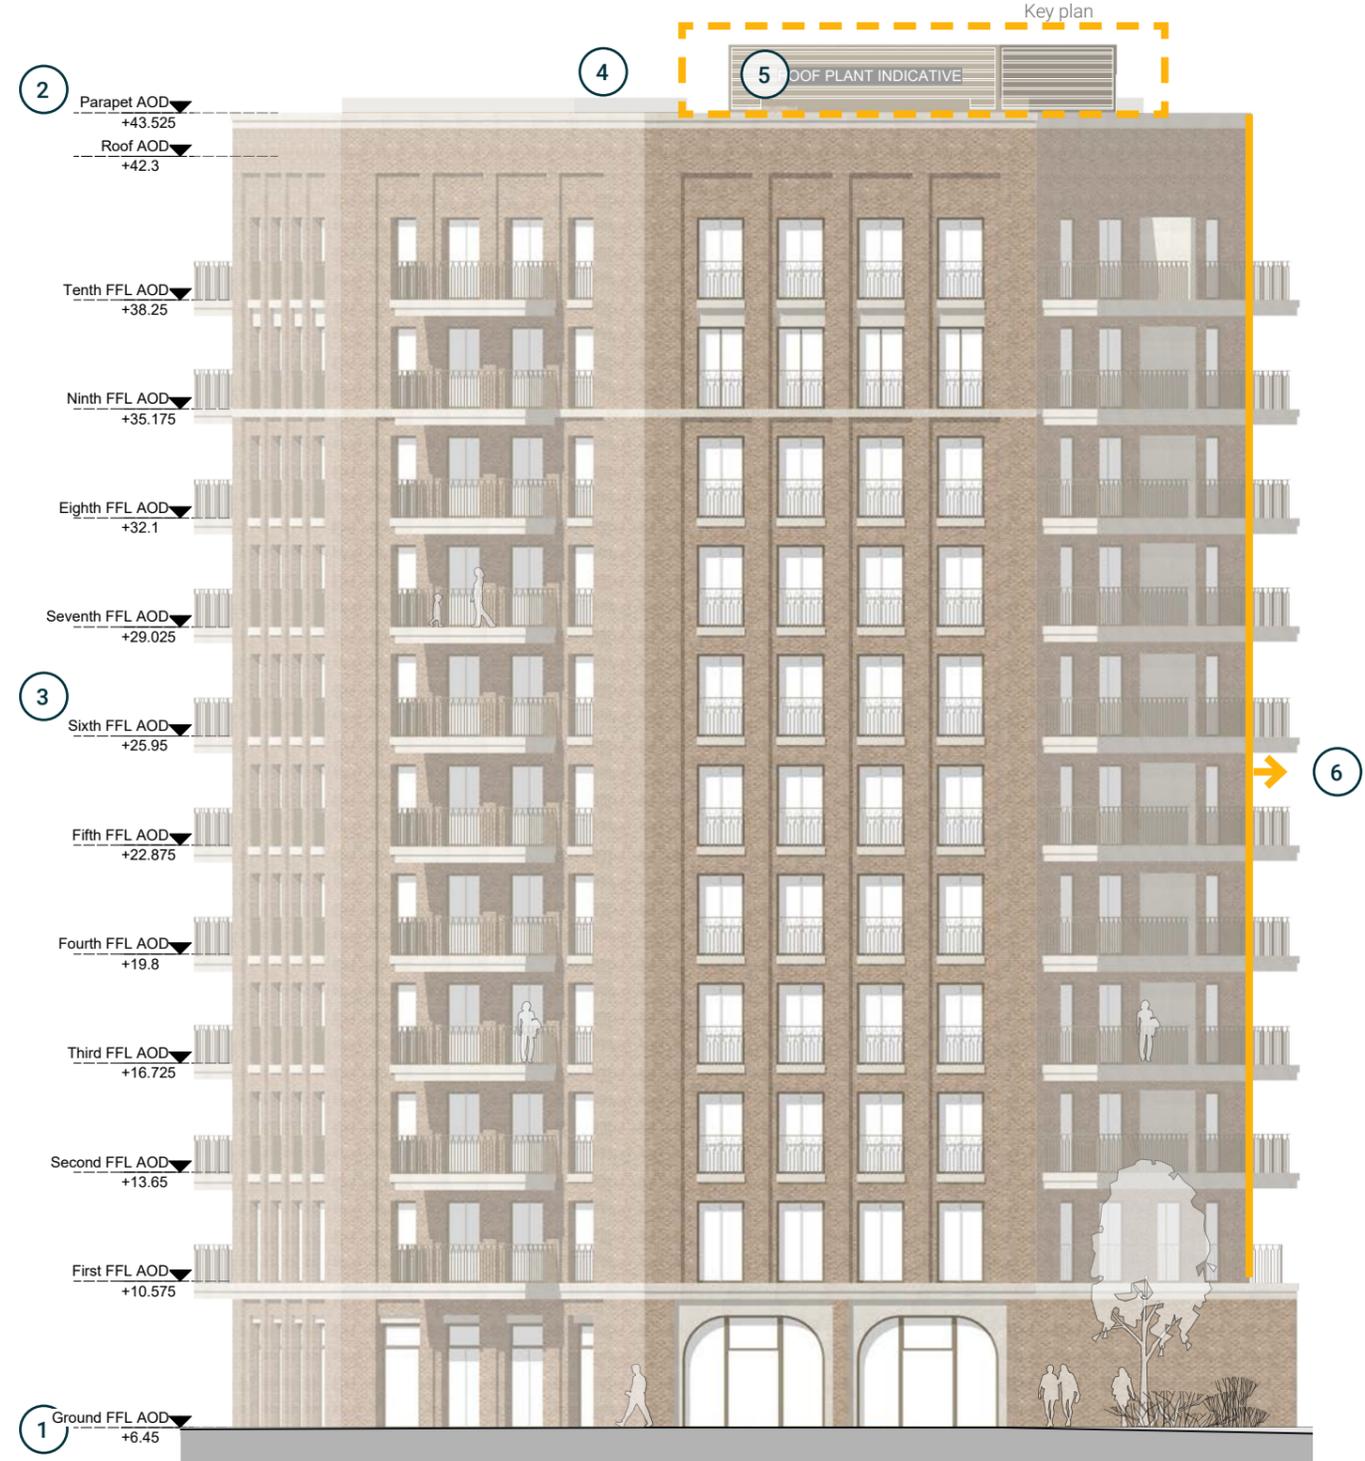


Building B east elevation - Current proposal

Building B south-east elevation current proposed changes

- 1 Ground floor FFL increased by 15cm from +6.3 to +6.45
- 2 Parapet height reduced by 15cm (from +43.675 to +43.525)
- 3 Floor to floor heights (1st to 10th floors) each reduced by 7.5cm
- 4 Residential terrace removed
- 5 Roof plant enclosure consolidated
- 6 a 112.5mm (or 11.25cm) extension in building footprint to the south

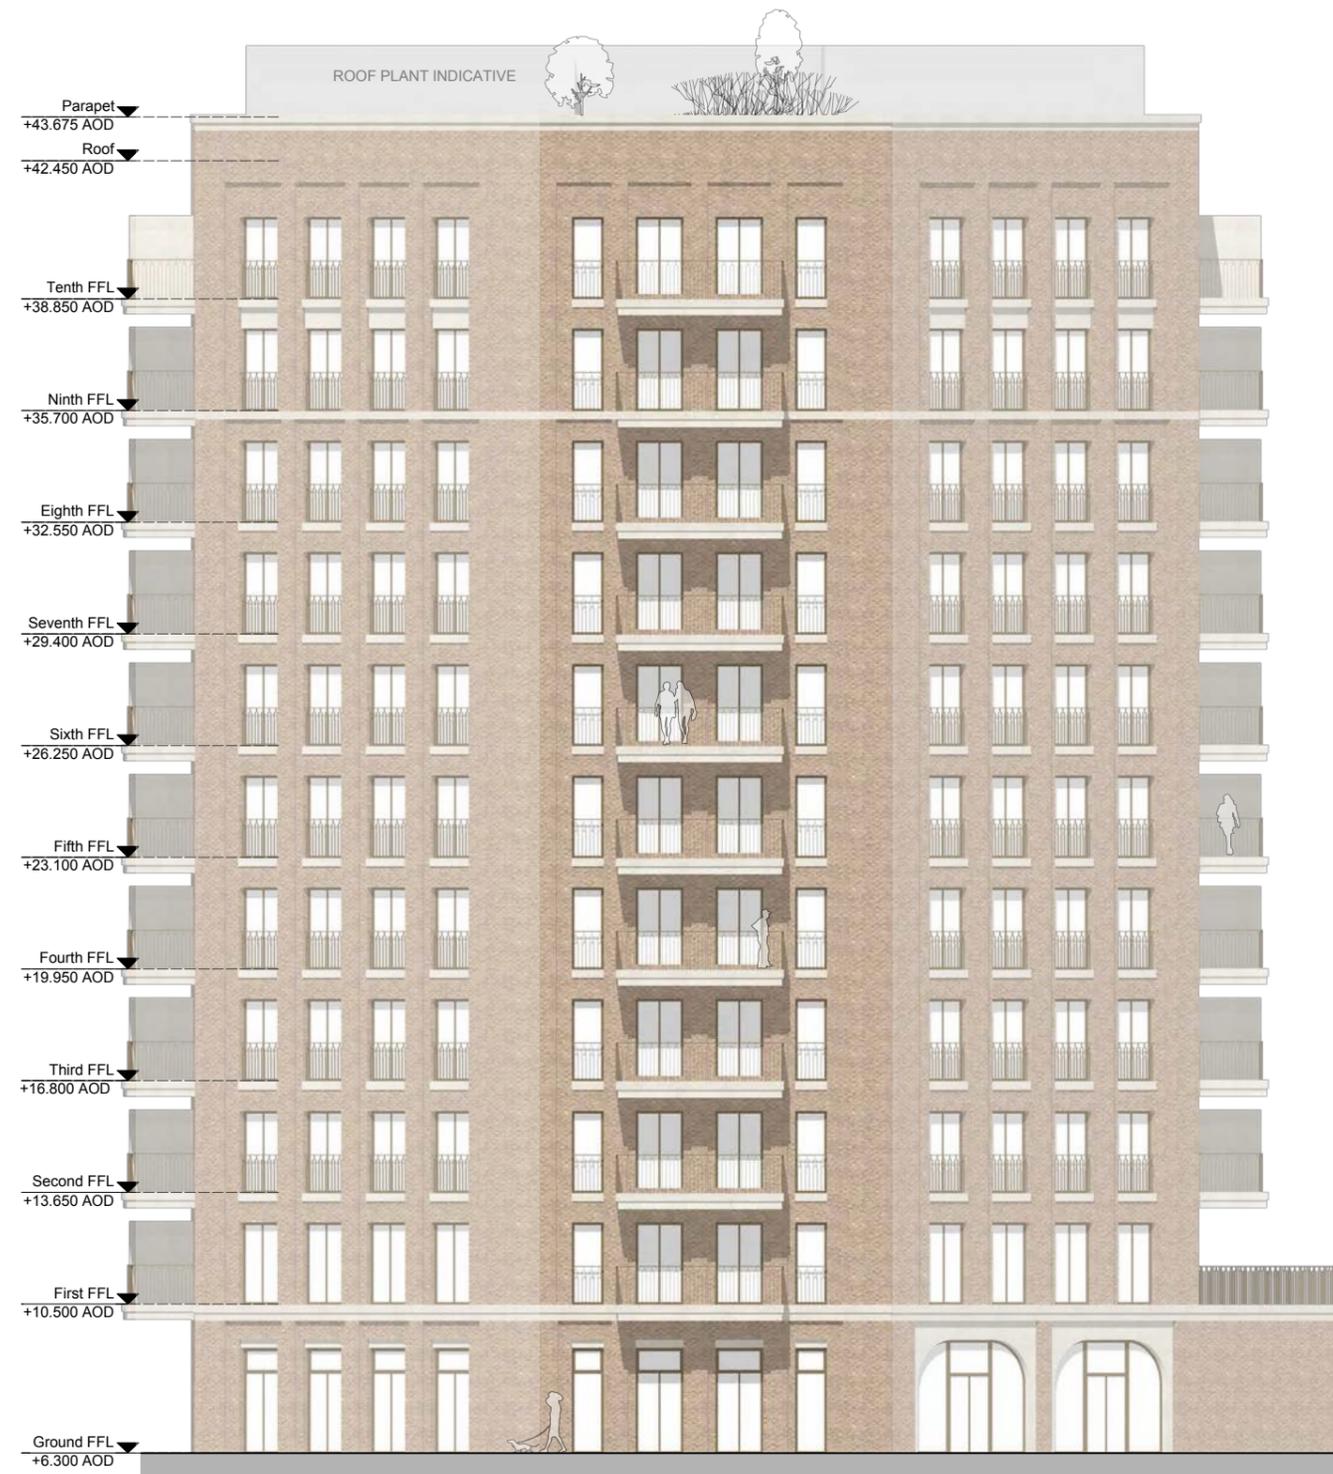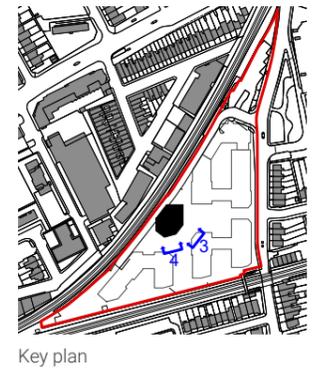


Building B south-east elevation - Previously presented to the Mayor in October 2020

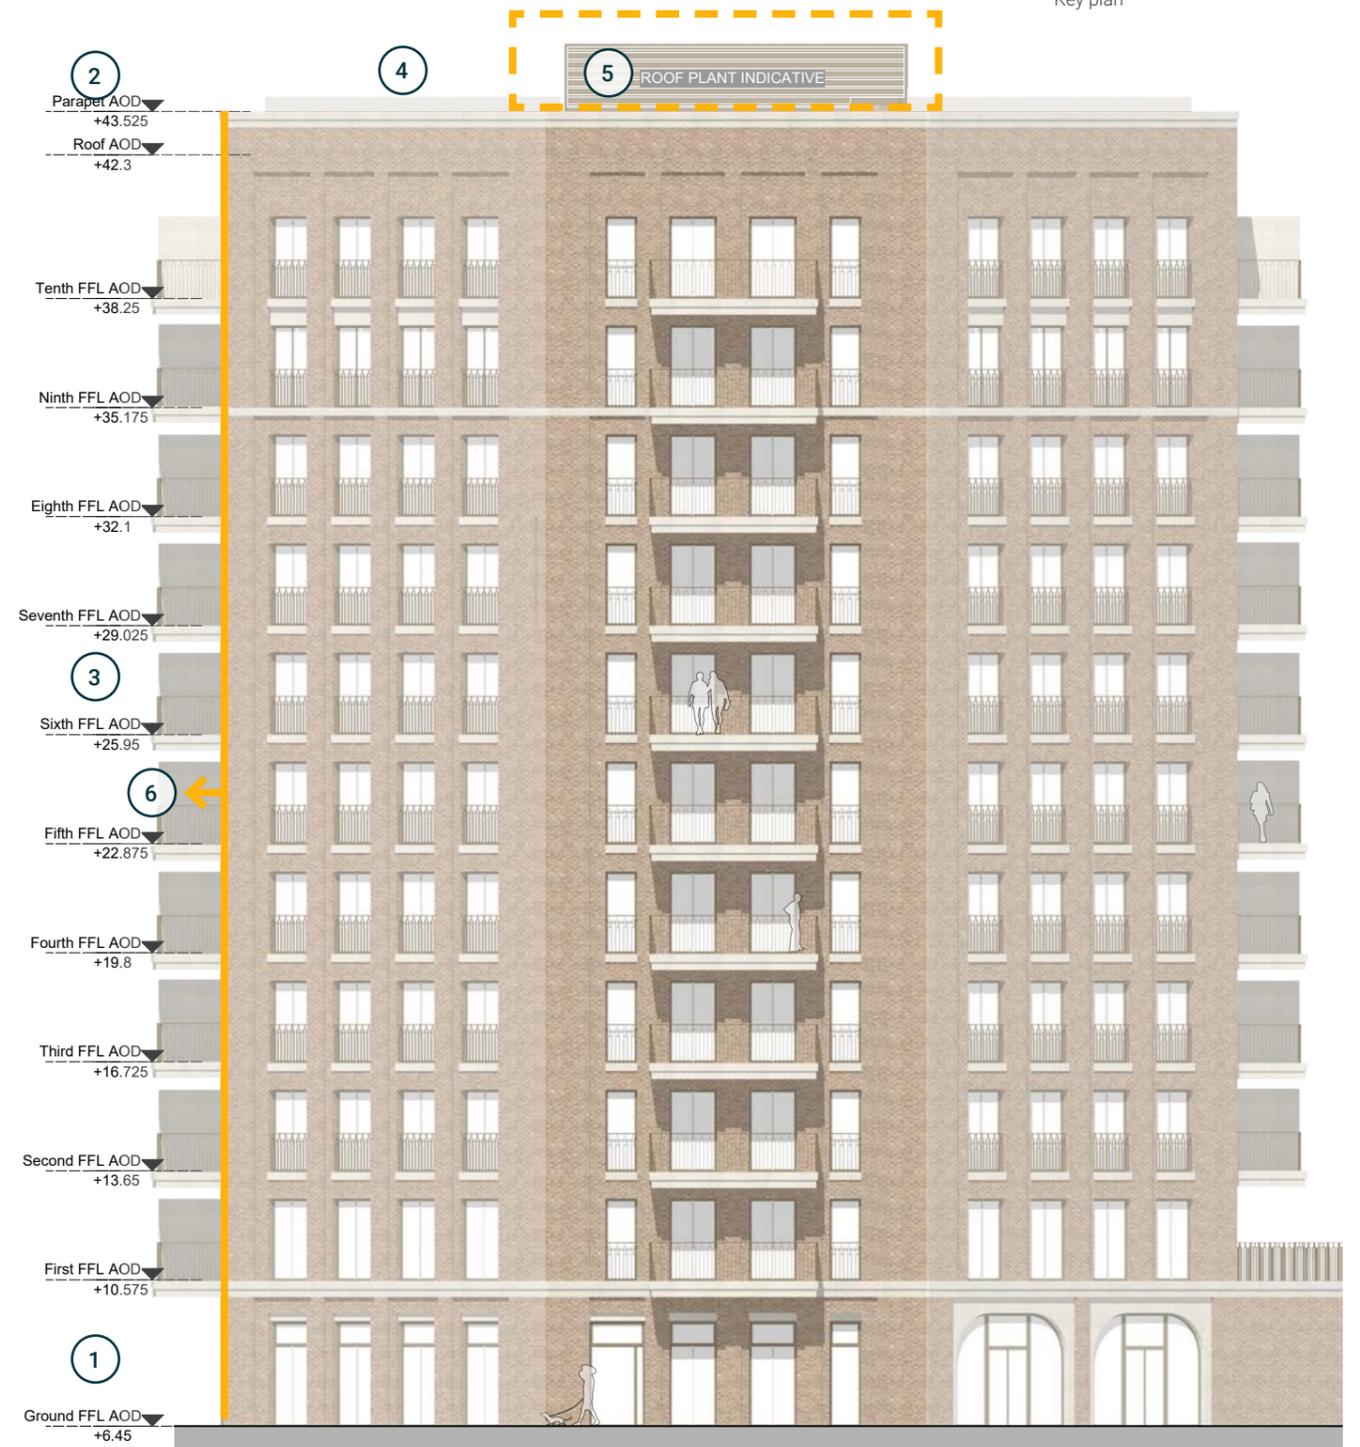


Building B south-east elevation - Current proposal

Building B south elevation current proposed changes

- 1 Ground floor FFL increased by 15cm from +6.3 to +6.45
- 2 Parapet height reduced by 15cm (from +43.675 to +43.525)
- 3 Floor to floor heights (1st to 10th floors) each reduced by 7.5cm
- 4 New louvred double doors required for access to substation
- 5 Residential terrace removed
- 6 Roof plant enclosure consolidated
- 7 a 112.5mm (or 11.25cm) extension in building footprint to the south

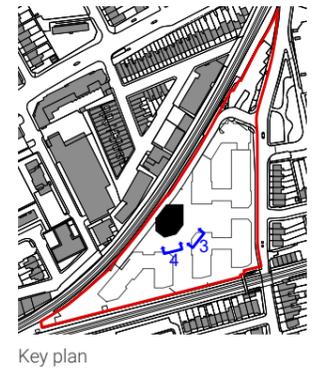



Building B south elevation - Previously presented to the Mayor in October 2020

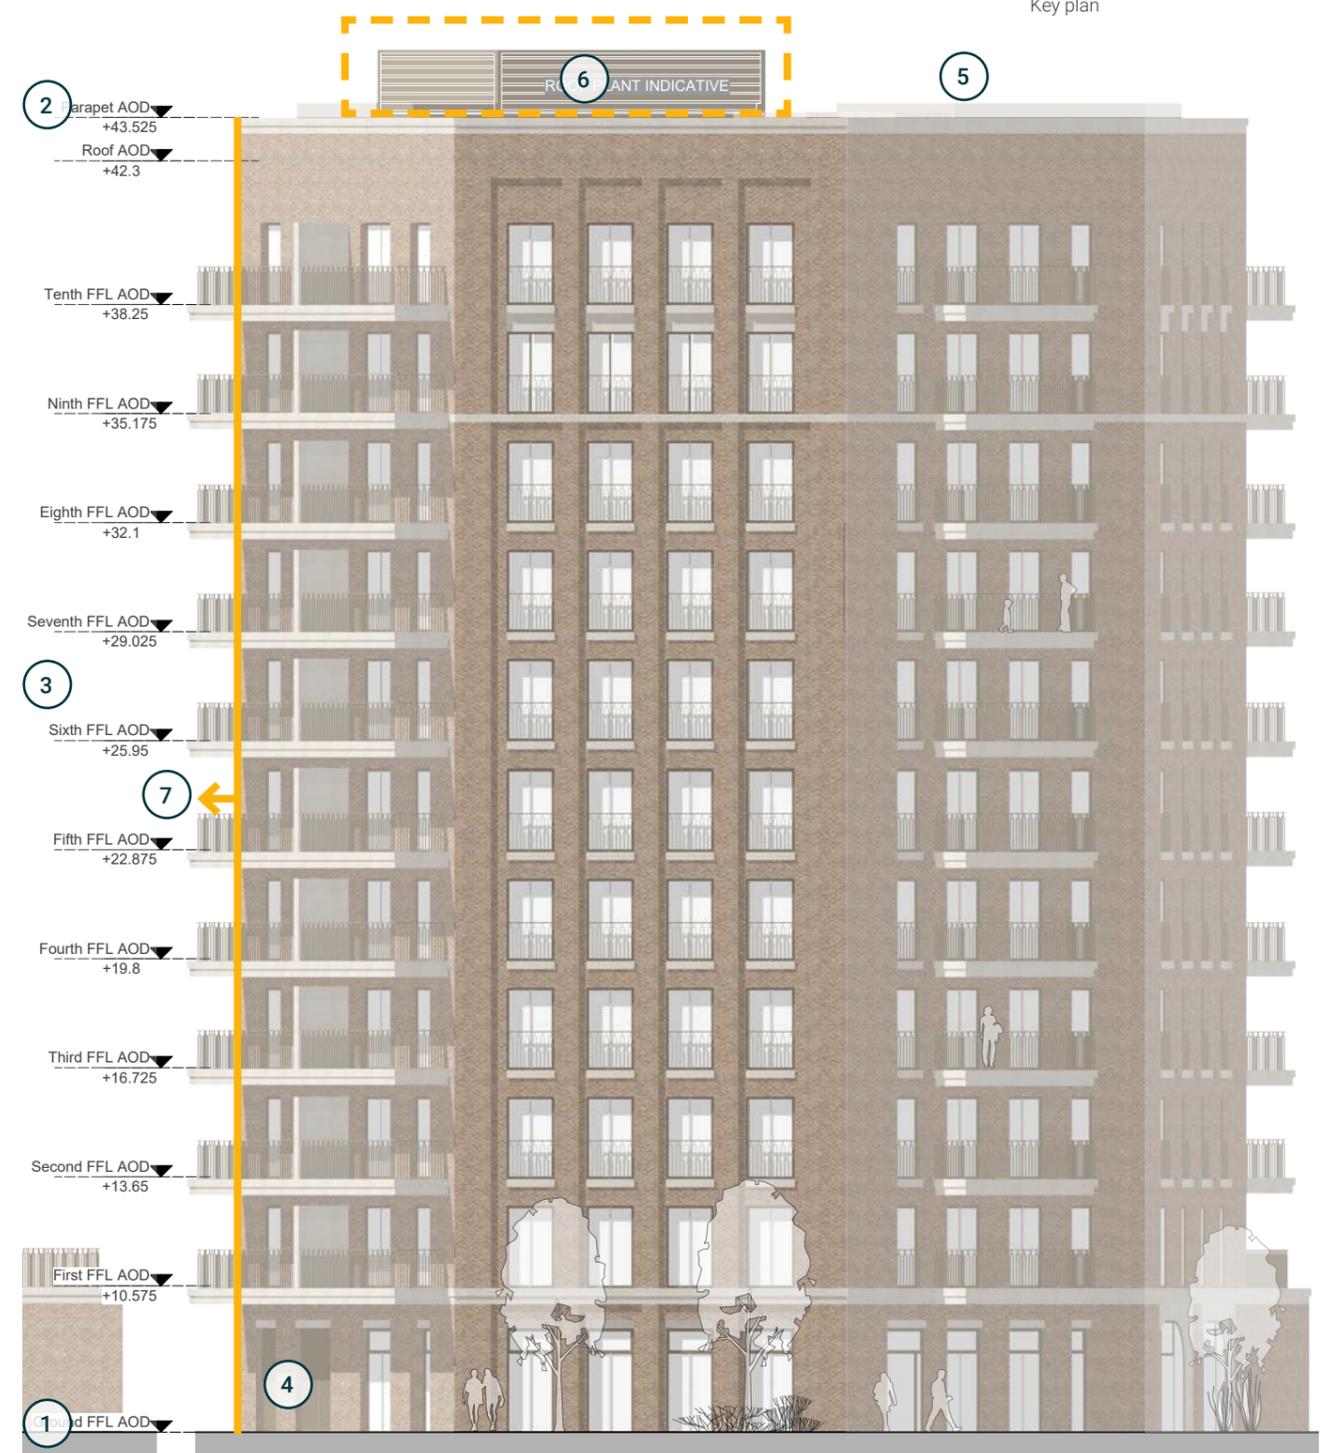


Building B south elevation - Current proposals

Building B south-west elevation current proposed changes

- 1 Ground floor FFL increased by 15cm from +6.3 to +6.45
- 2 Parapet height reduced by 15cm (from +43.675 to +43.525)
- 3 Floor to floor heights (1st to 10th floors) each reduced by 7.5cm
- 4 New louvred double doors required for access to substation
- 5 Residential terrace removed
- 6 Roof plant enclosure consolidated

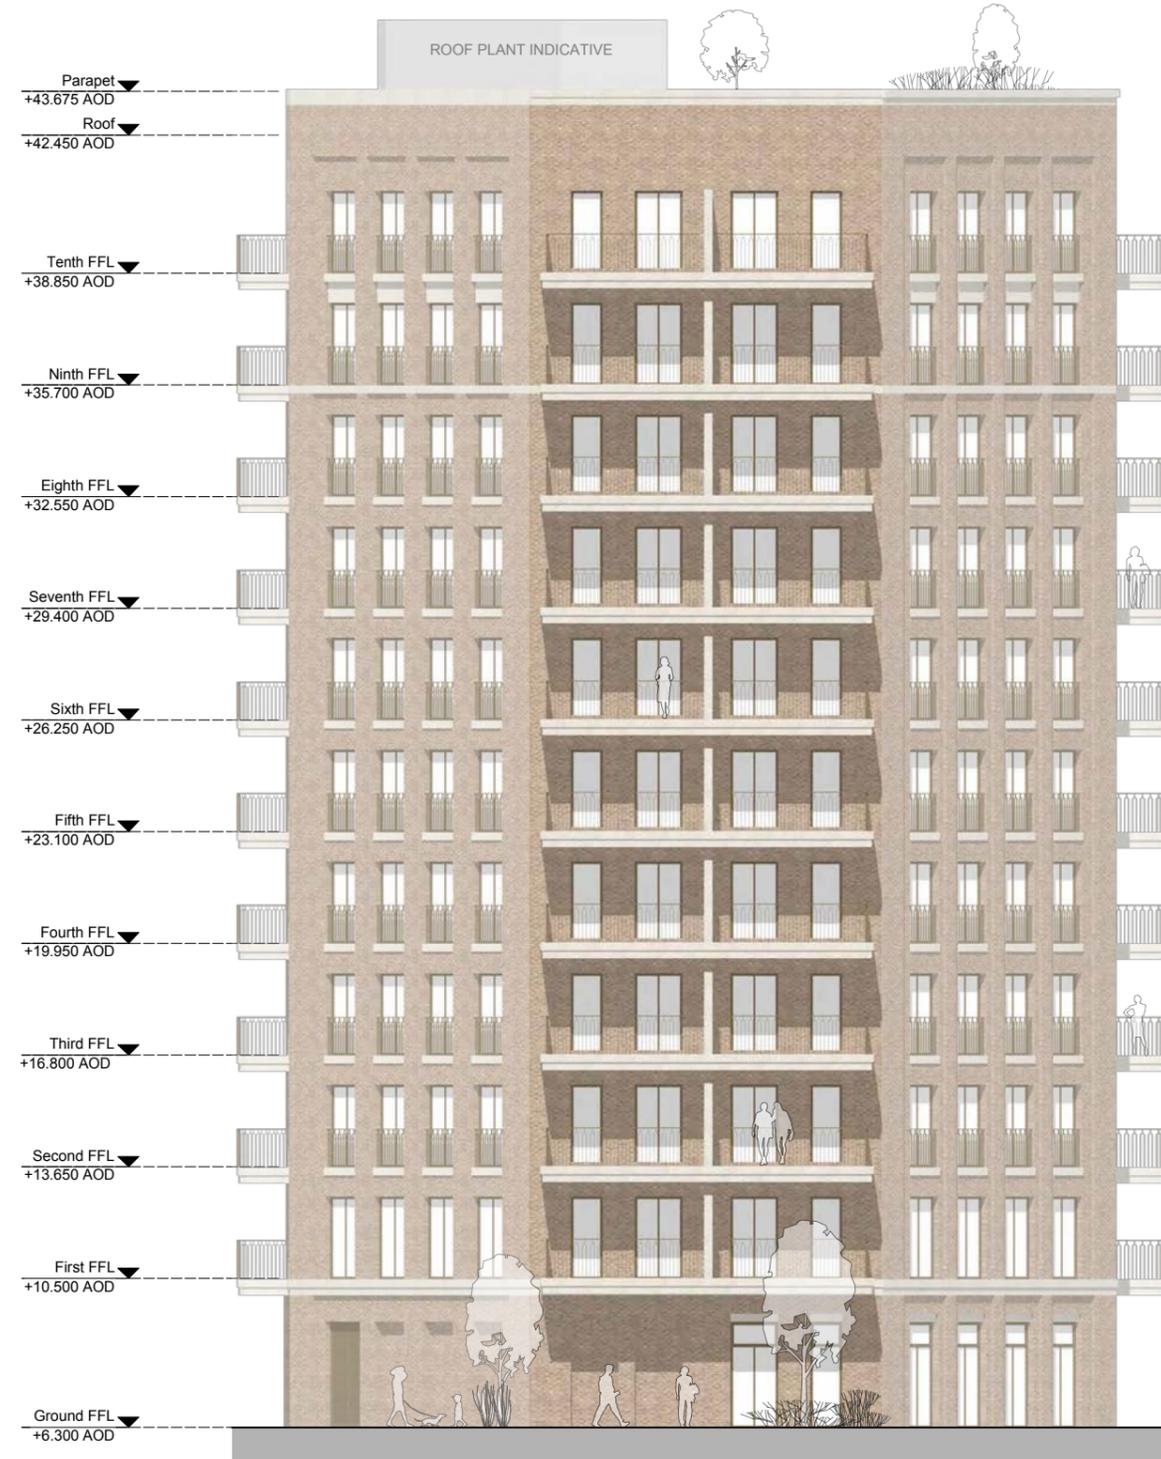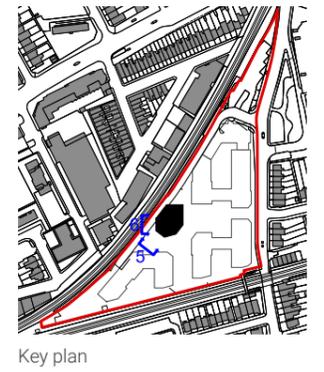



Building B south-west elevation - Previously presented to the Mayor in October 2020

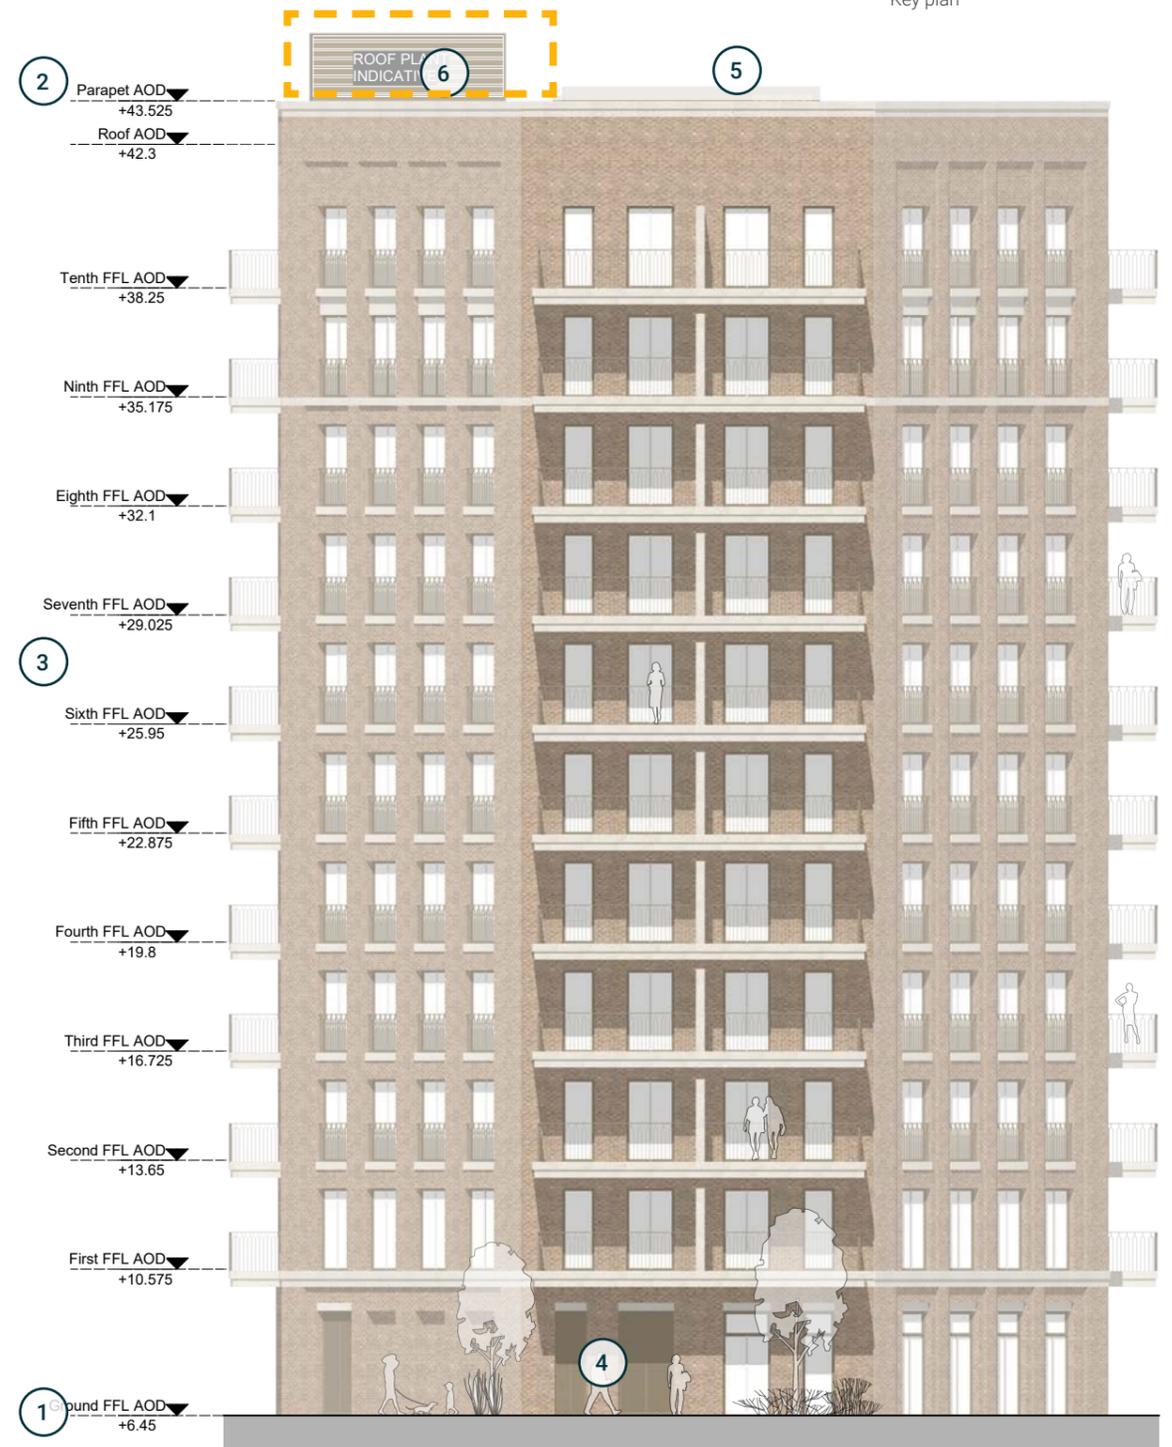


Building B south-west elevation - Current proposals

Building B west elevation current proposed changes

- 1 Ground floor FFL increased by 15cm from +6.3 to +6.45
- 2 Parapet height reduced by 15cm (from +43.675 to +43.525)
- 3 Floor to floor heights (1st to 10th floors) each reduced by 7.5cm
- 4 New louvred double doors required for access to substation
- 5 New escape door for means of escape from stair core and adjustments to doors for bin stores, bike stores and plant rooms accordingly.
- 6 Residential terrace removed
- 7 Roof plant enclosure consolidated
- 8 Arrangement of external doors amended to current proposed ground floor layout.
- 9 a 112.5mm (or 11.25cm) extension in building footprint to the south

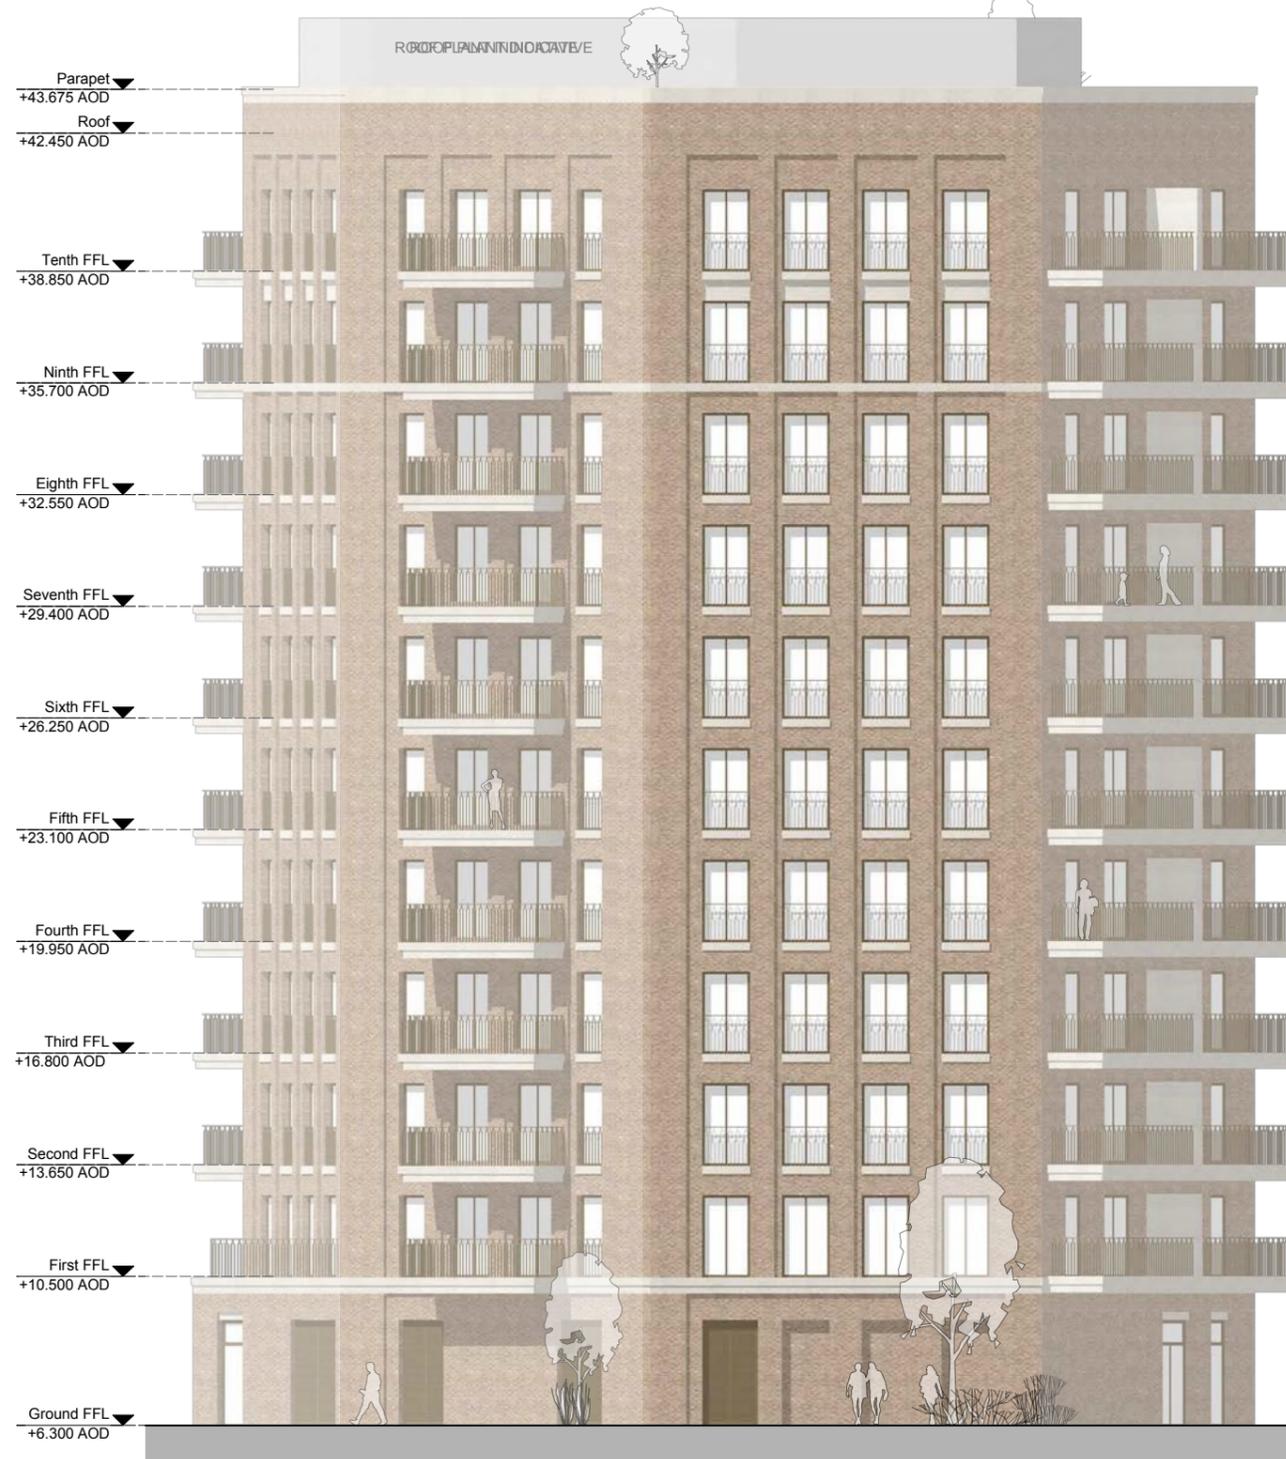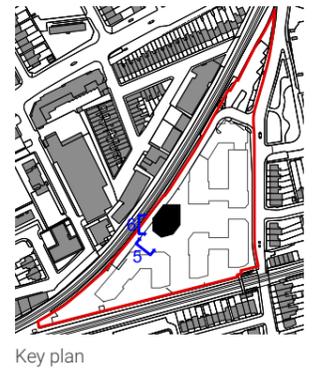



Building B west elevation - Previously presented to the Mayor in October 2020

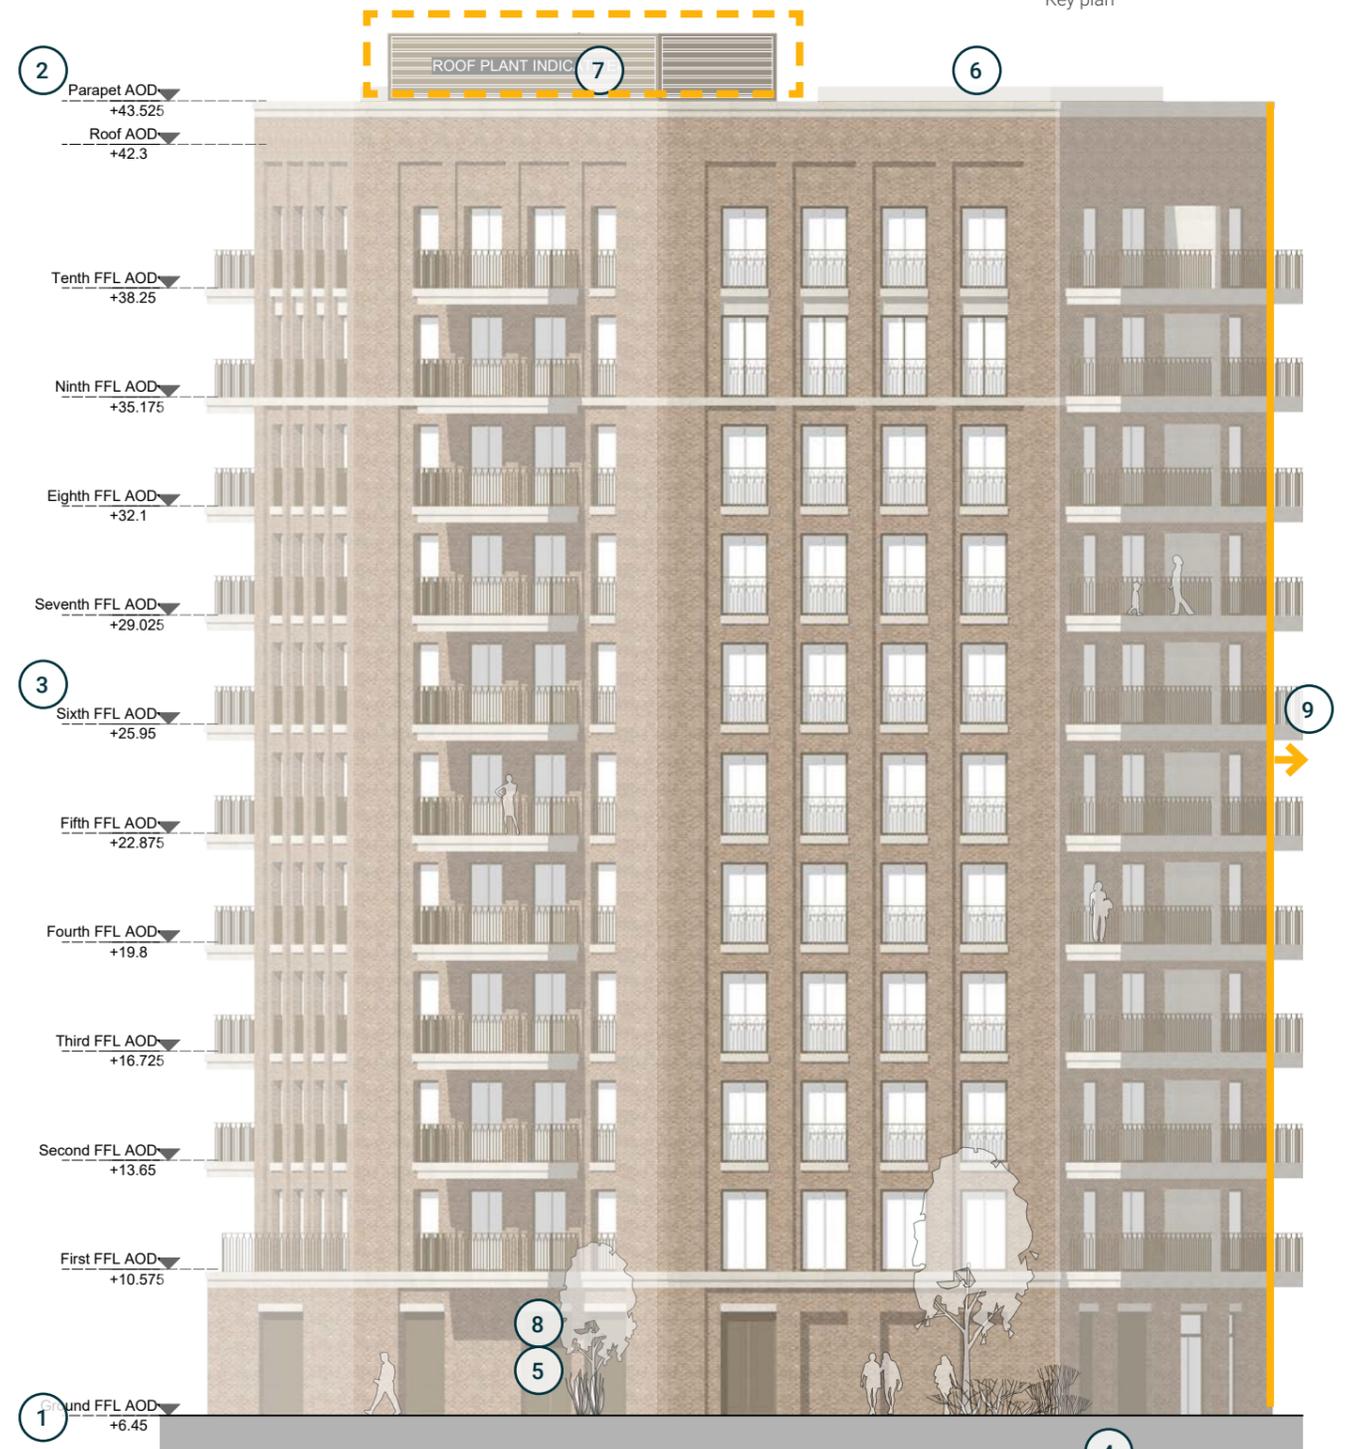


Building B west elevation - Current proposals

Building B north-west elevation current proposed changes

- 1 Ground floor FFL increased by 15cm from +6.3 to +6.45
- 2 Parapet height reduced by 15cm (from +43.675 to +43.525)
- 3 Floor to floor heights (1st to 10th floors) each reduced by 7.5cm
- 4 New escape door for means of escape from stair core and adjustments to doors for bin stores, bike stores and plant rooms accordingly
- 5 Residential terrace removed
- 6 Roof plant enclosure consolidated
- 7 Arrangement of external doors amended to current proposed ground floor layout.
- 8 a 112.5mm (or 11.25cm) extension in building footprint to the north

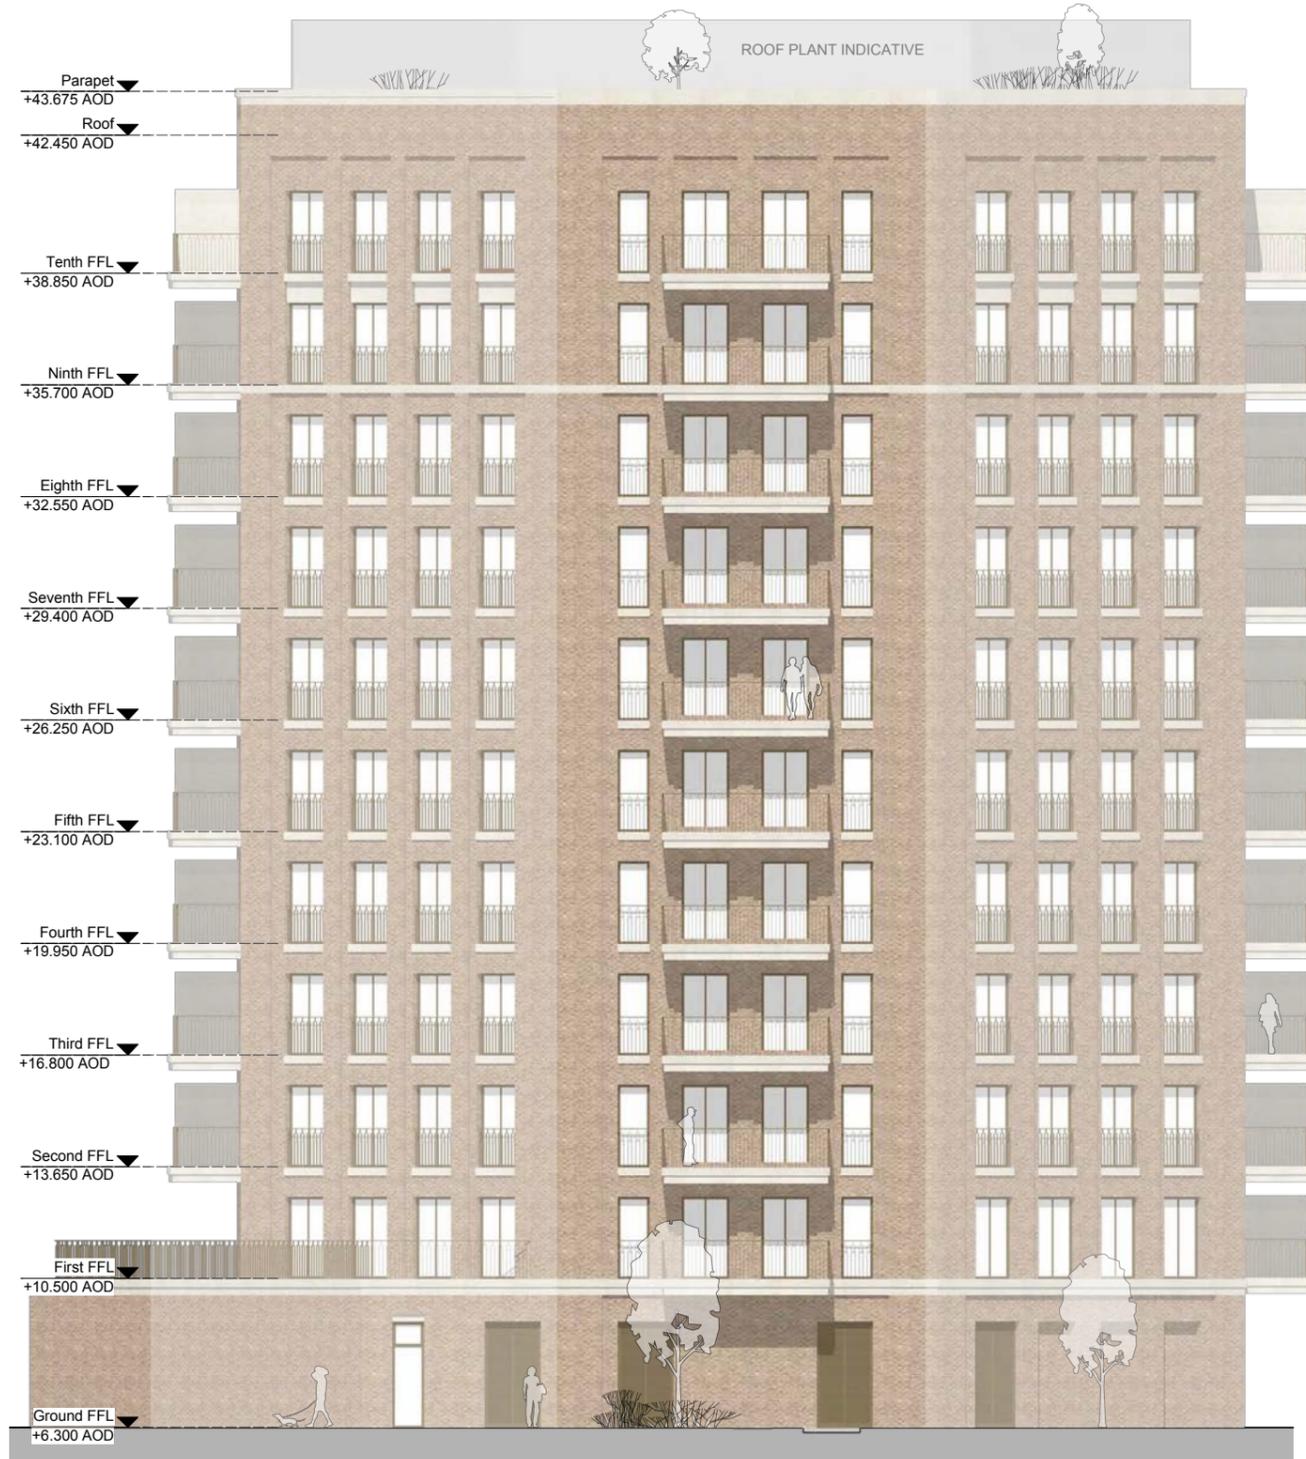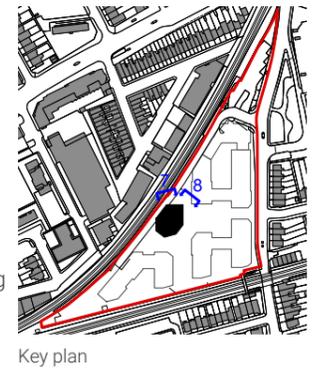



Building B north-west elevation - Previously presented to the Mayor in October 2020

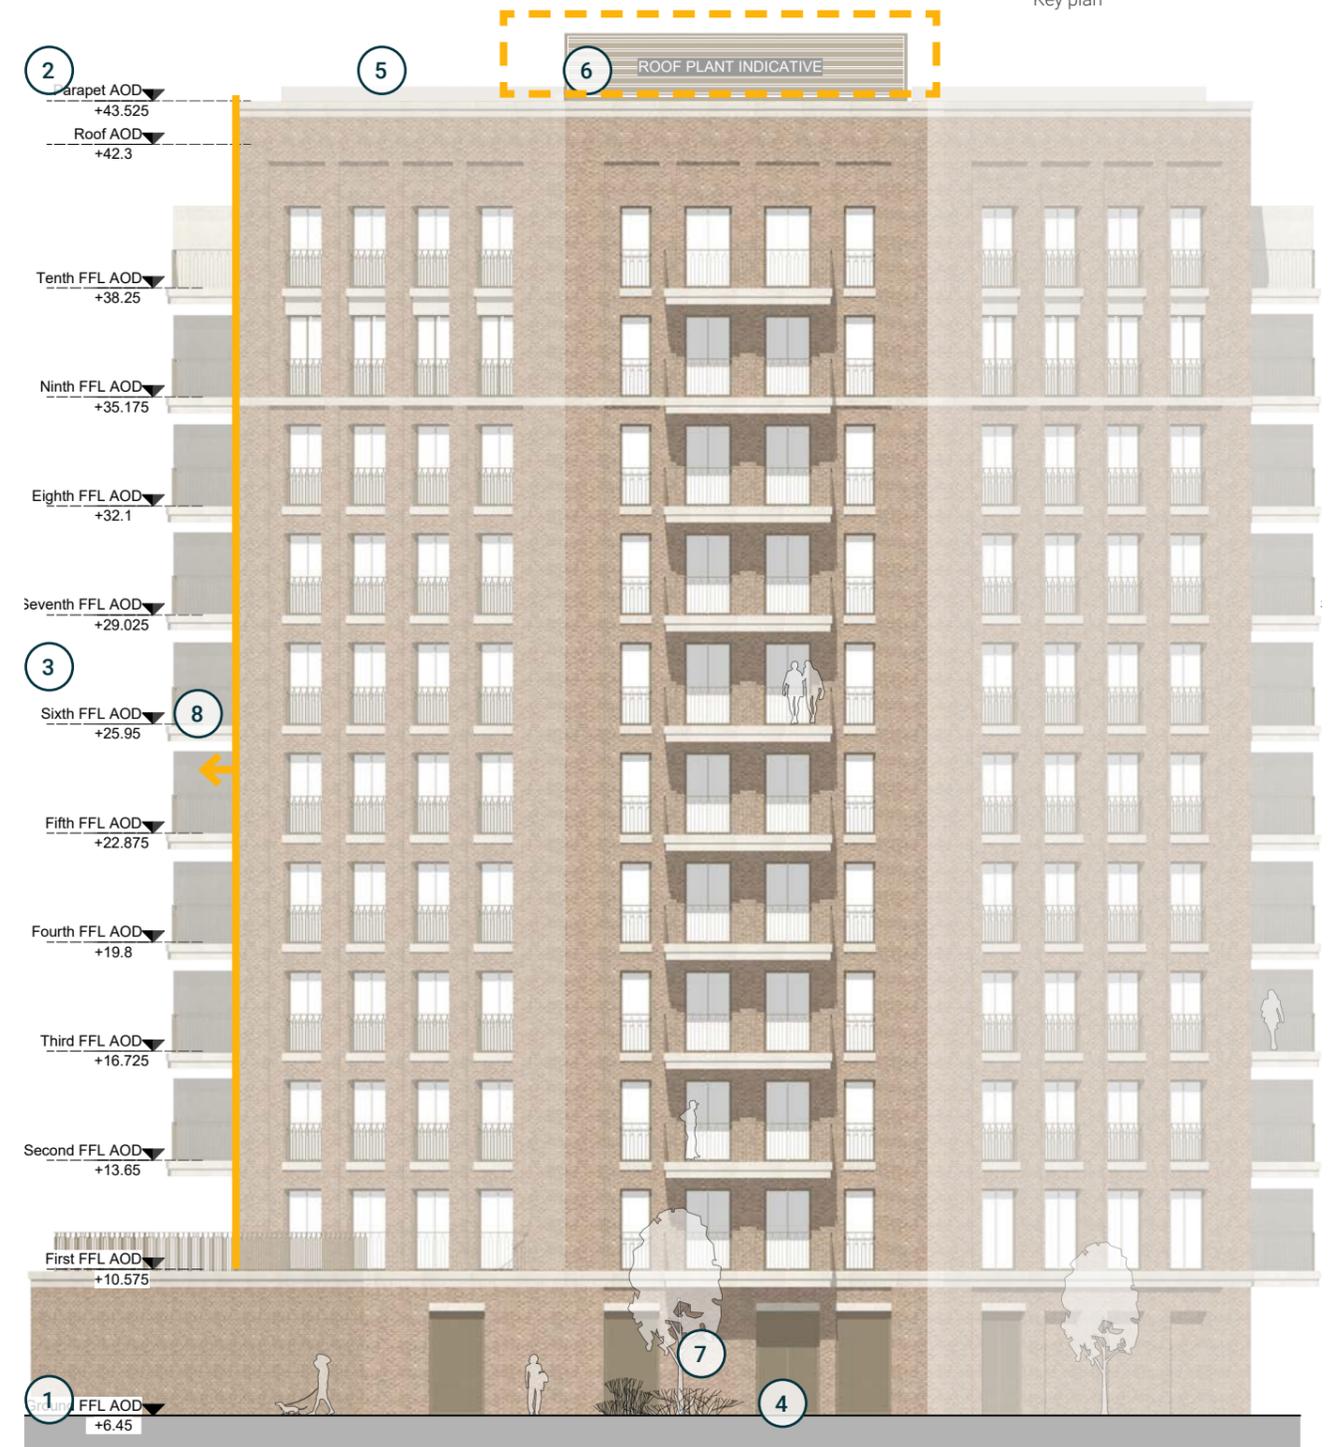


Building B north-west elevation - Current proposals

Building B north elevation current proposed changes

- 1 Ground floor FFL increased by 15cm from +6.3 to +6.45
- 2 Parapet height reduced by 15cm (from +43.675 to +43.525)
- 3 Floor to floor heights (1st to 10th floors) each reduced by 7.5cm
- 4 New escape door for means of escape from stair core and adjustments to doors for bin stores, bike stores and plant rooms accordingly
- 5 Residential terrace removed
- 6 Roof plant enclosure consolidated
- 7 Arrangement of external doors amended to current proposed ground floor layout.

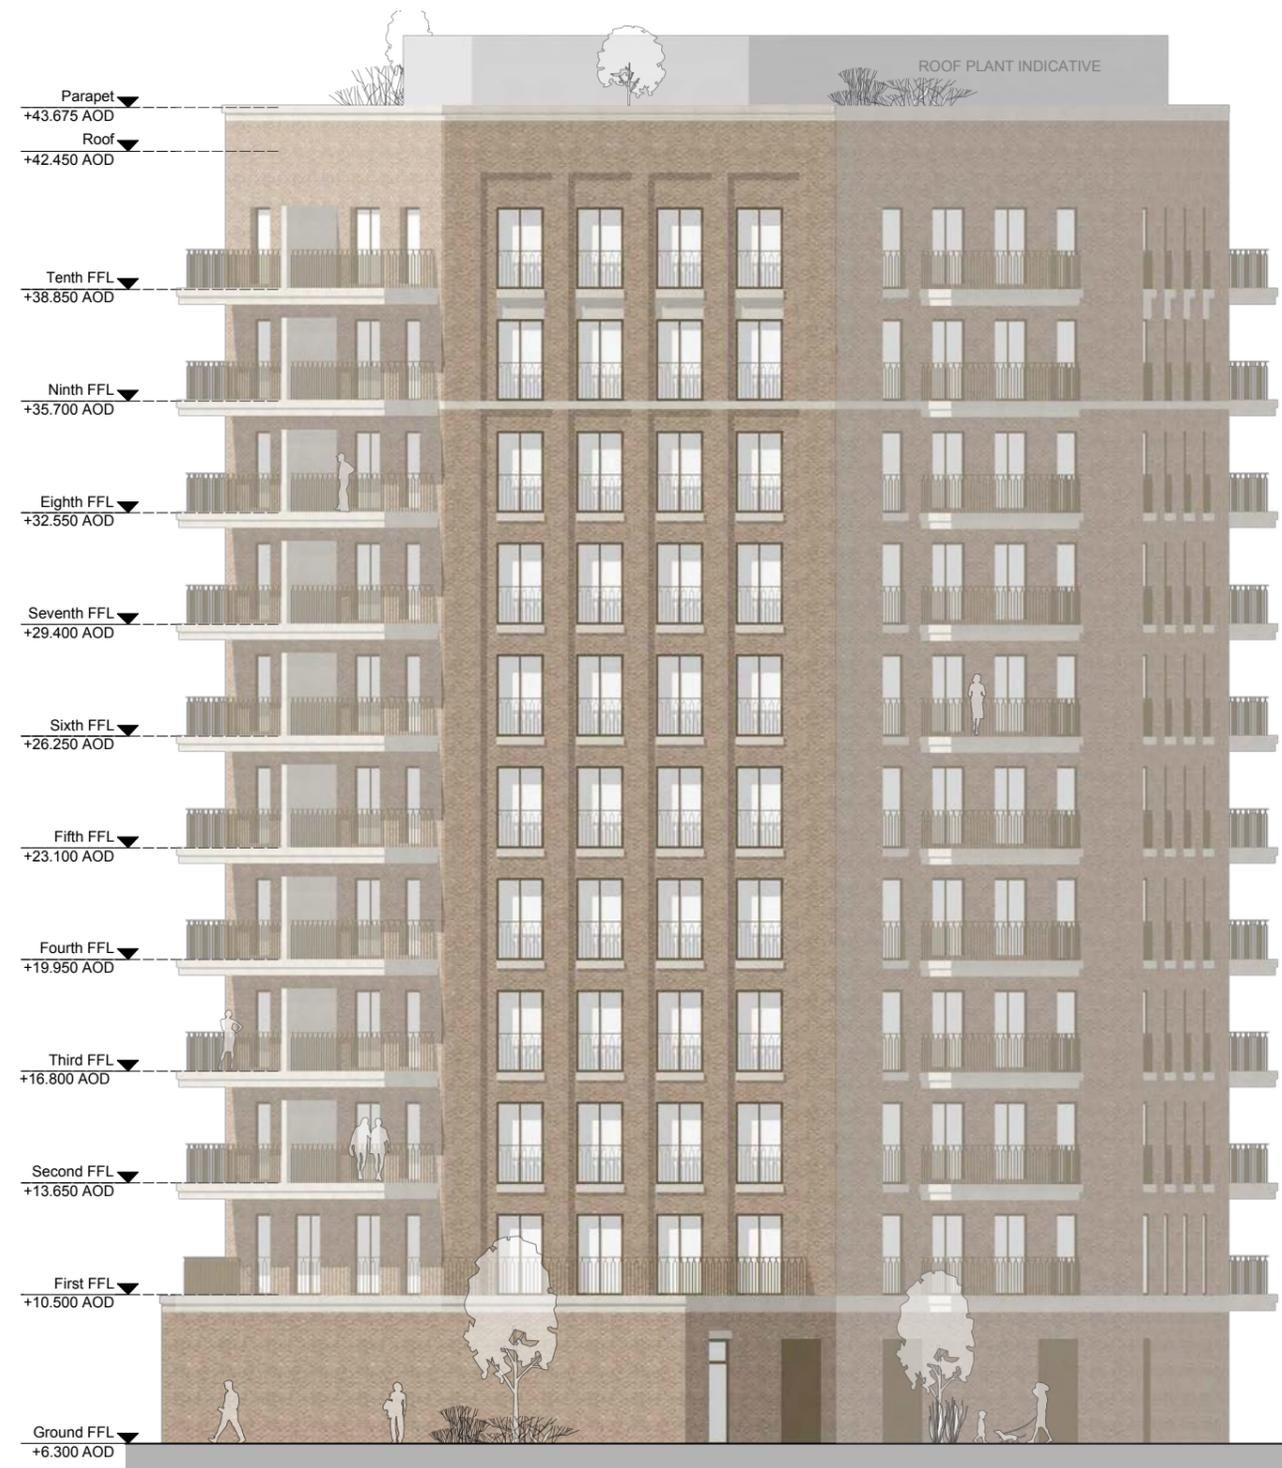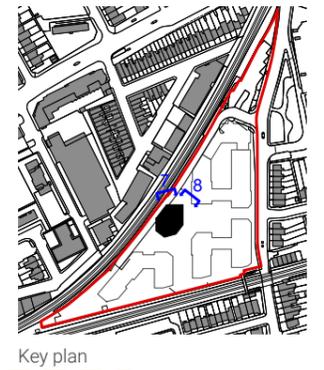

Building B north elevation - Previously presented to the Mayor in October 2020

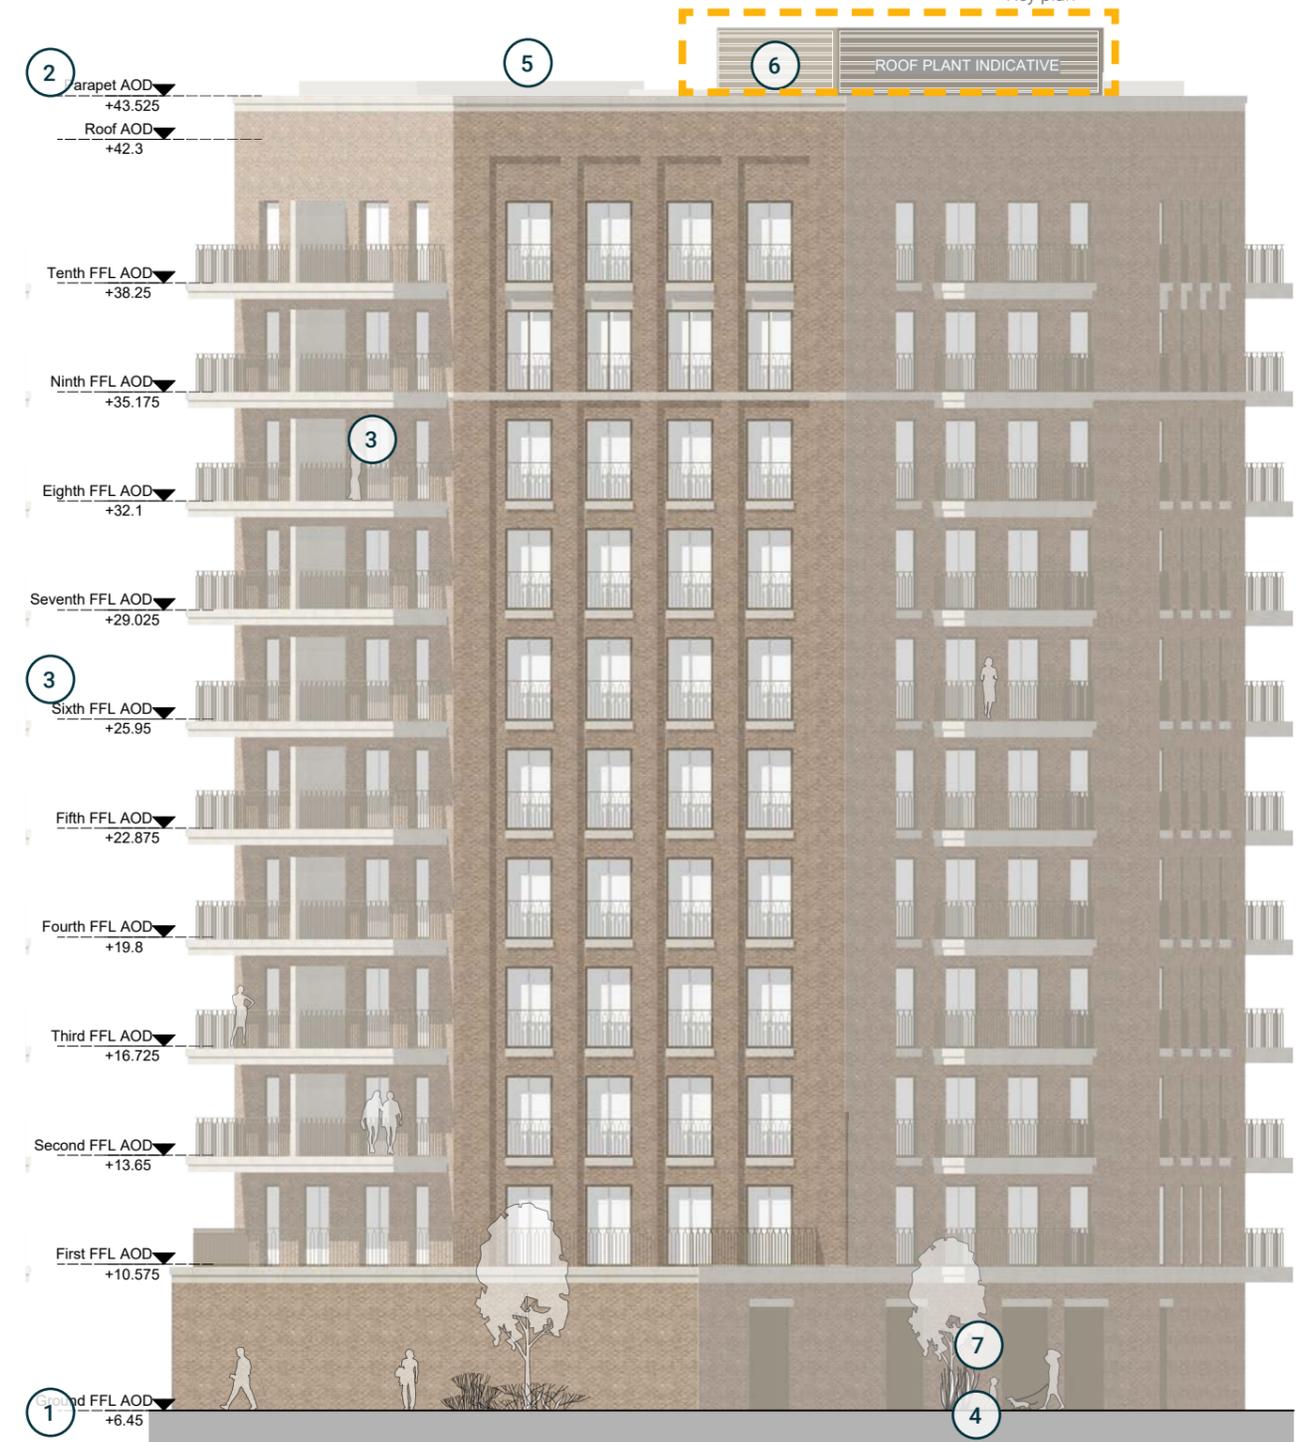

Building B north elevation - Current proposals