




3.2 Building D

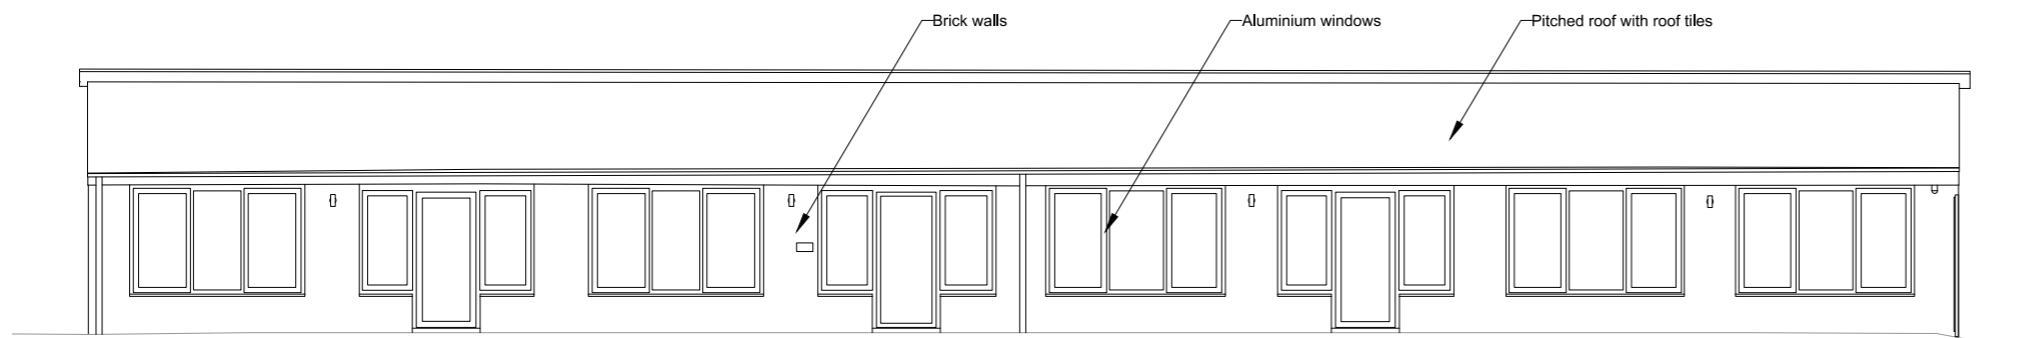

1 ELEVATION 17
SCALE - 1:50 @ A1

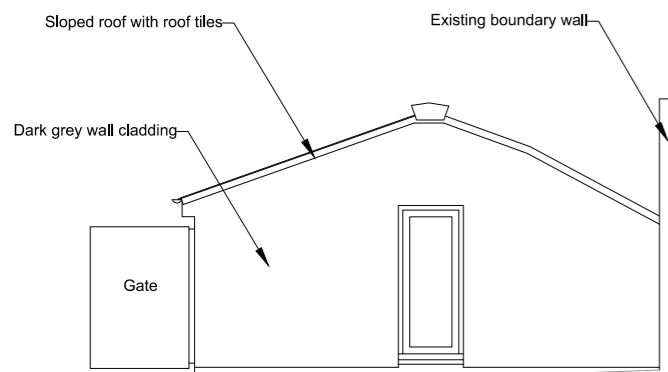

2 ELEVATION 16
SCALE - 1:50 @ A1



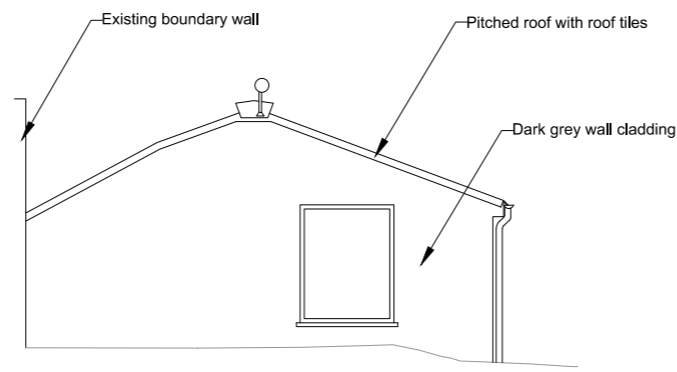


2 ELEVATION 18
SCALE - 1:50 @ A1




3.3 Storage sheds - Building groups E & F

The timber storage sheds were constructed between 2020 and 2023. Shed Type 4 was constructed at an earlier date.

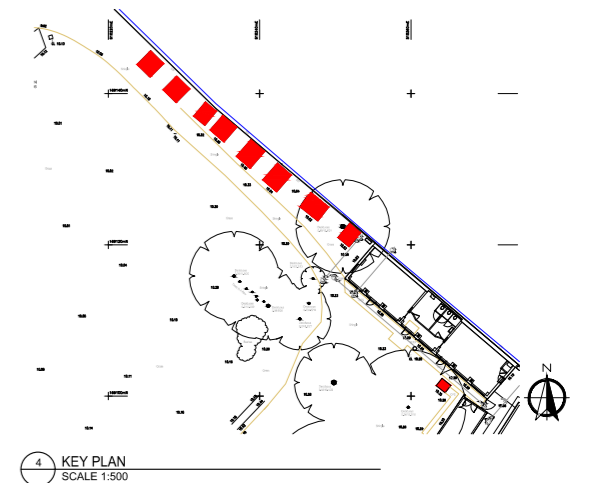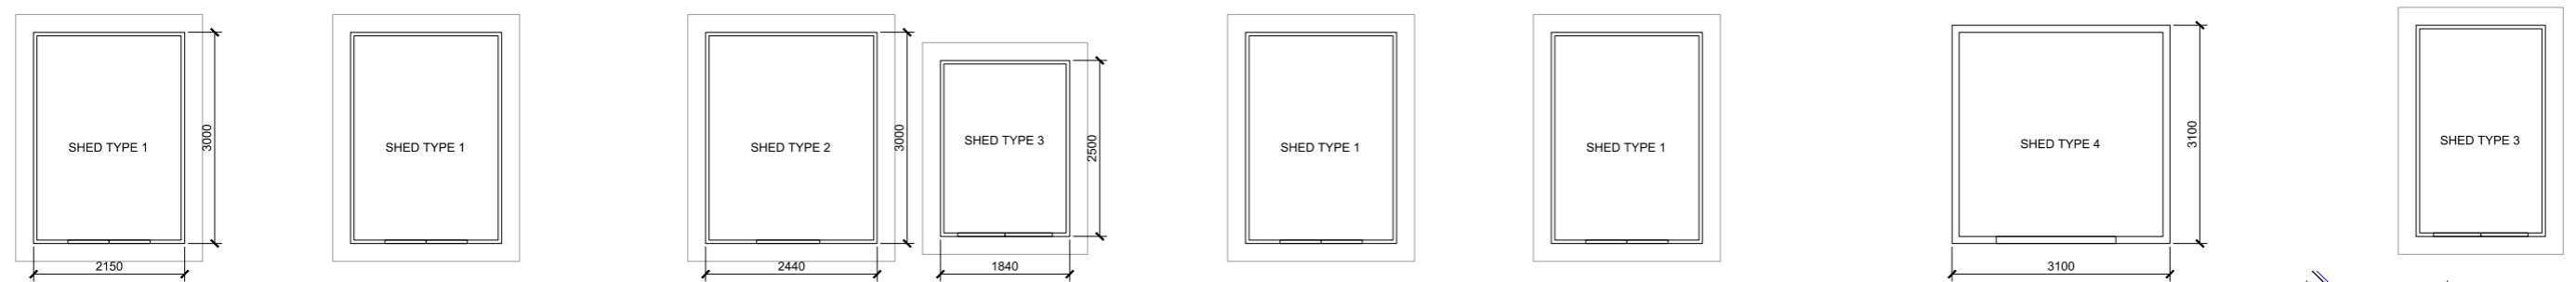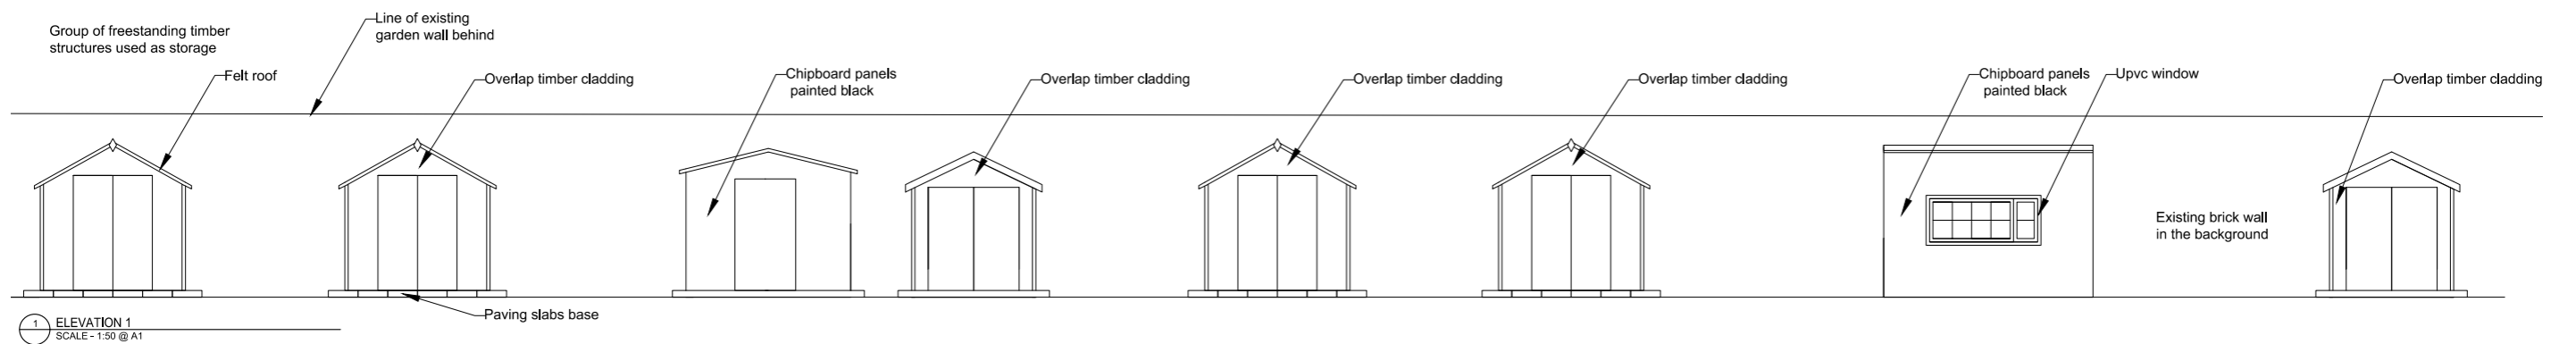

3.3 Storage sheds - Building groups E & F

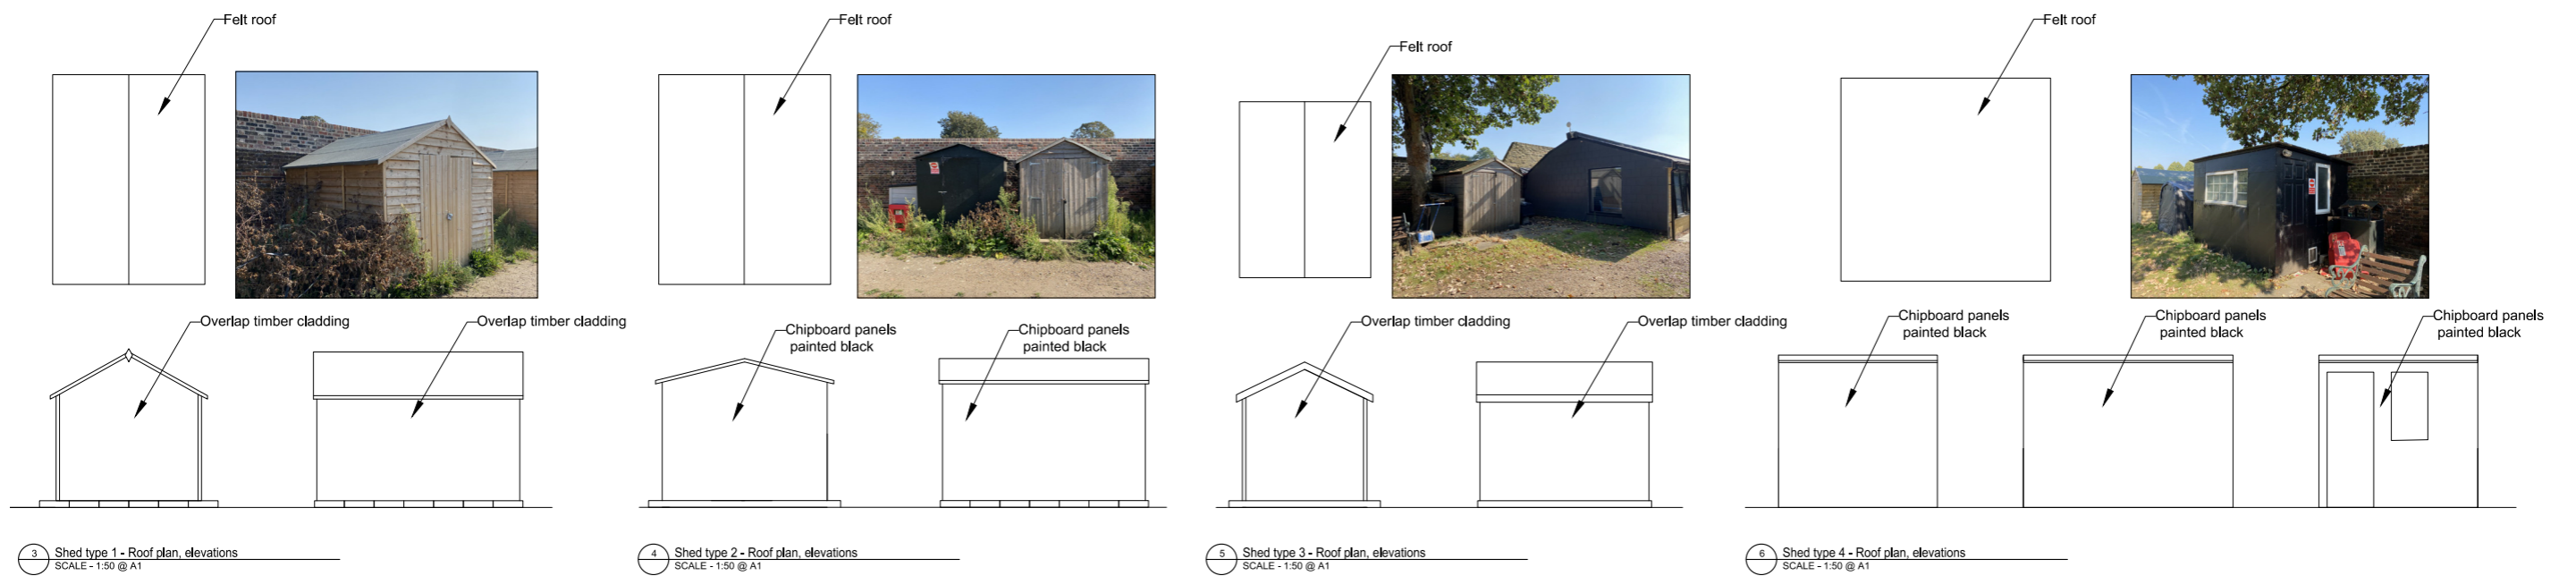


3 Shed type 1 - Roof plan, elevations
SCALE - 1:50 @ A1

4 Shed type 2 - Roof plan, elevations
SCALE - 1:50 @ A1

5 Shed type 3 - Roof plan, elevations
SCALE - 1:50 @ A1

6 Shed type 4 - Roof plan, elevations
SCALE - 1:50 @ A1

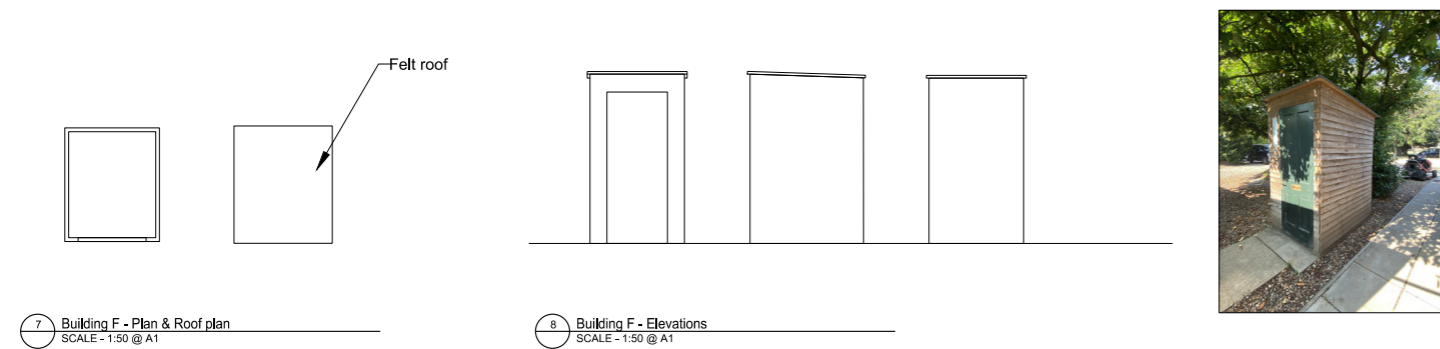


7 Building F - Plan & Roof plan
SCALE - 1:50 @ A1

8 Building F - Elevations
SCALE - 1:50 @ A1


3.4 New Classrooms in the NW boundary

Building G

Classrooms in the north west boundary - Replaced lean-to structure. The former lean-to structure, which was constructed sometime in the late 19th century (altered during the early 20th century), was replaced by new classroom blocks in 2018-2019.


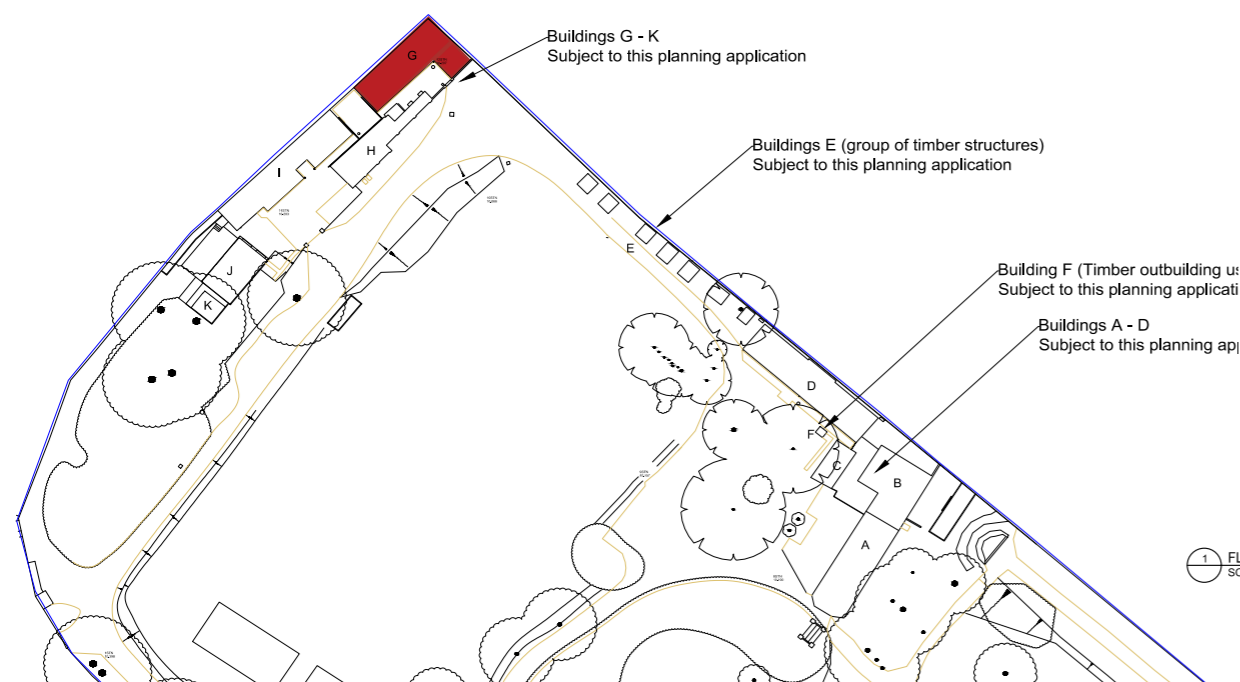


Key Plan

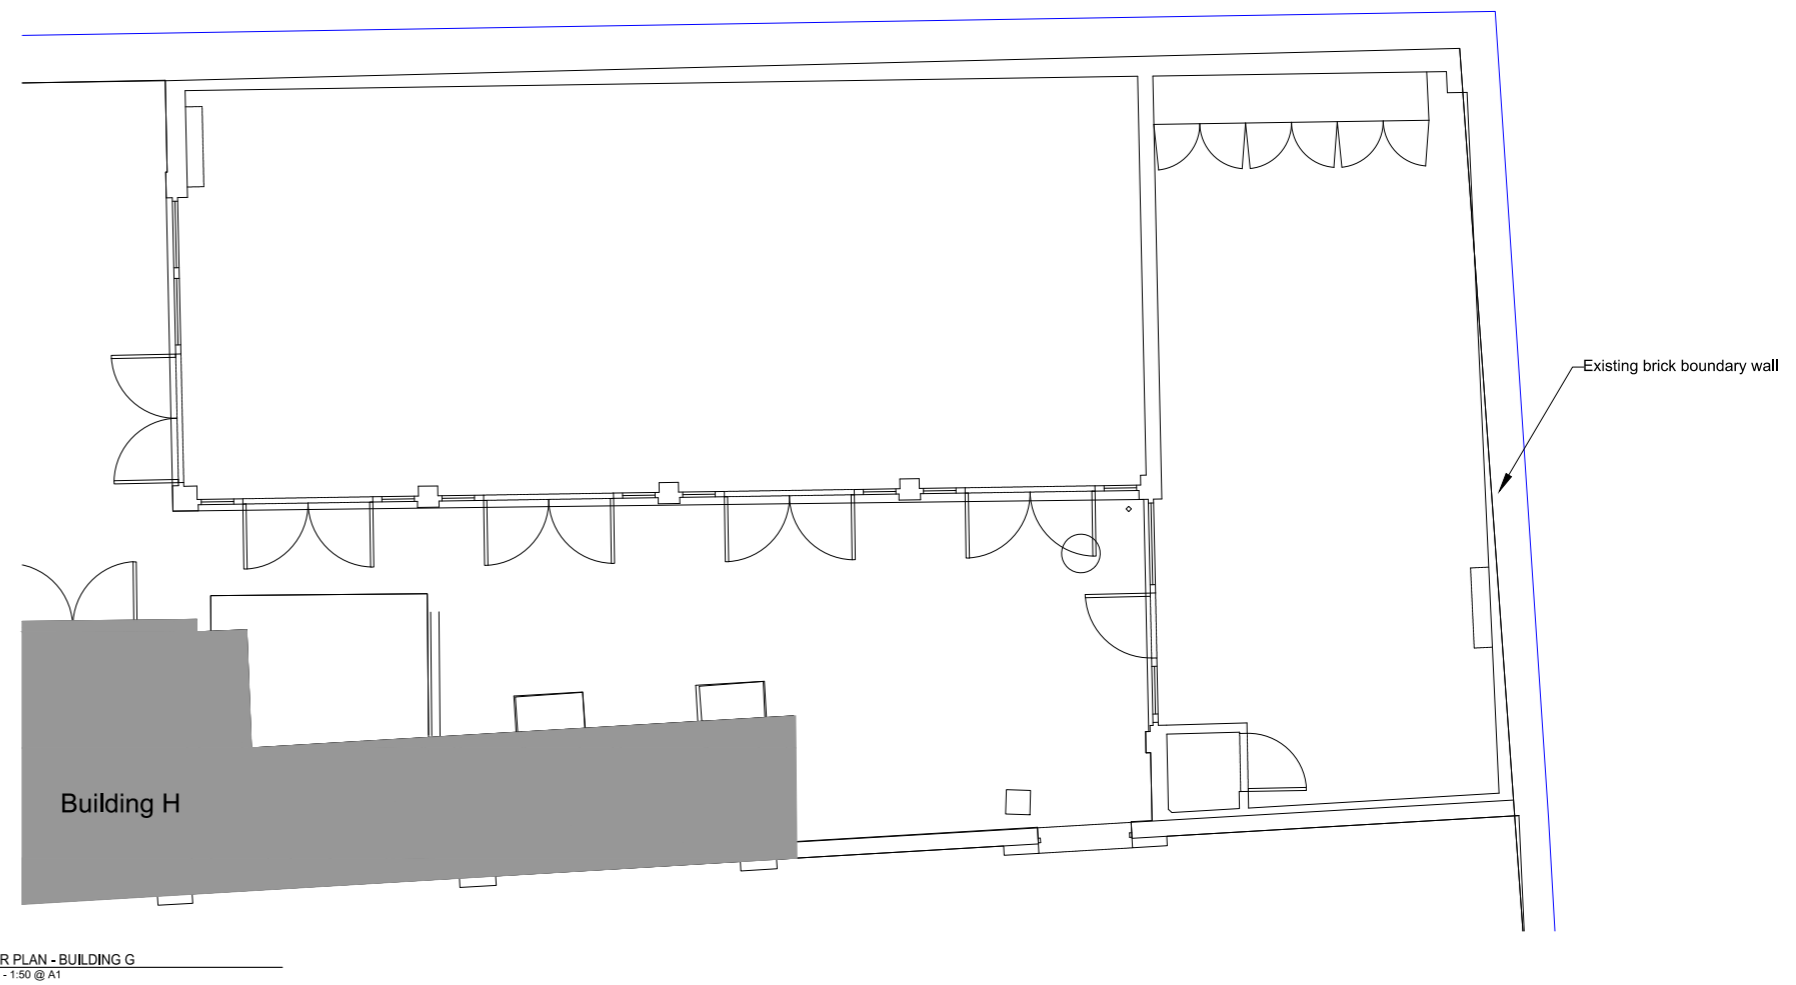


1 FLOOR PLAN - BUILDING G
SCALE - 1:50 @ A1


3.4 Building G

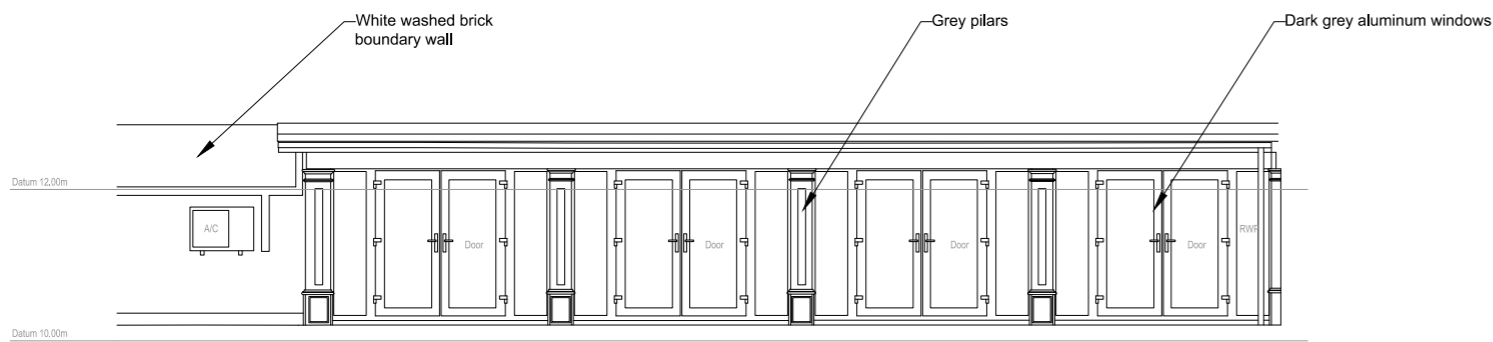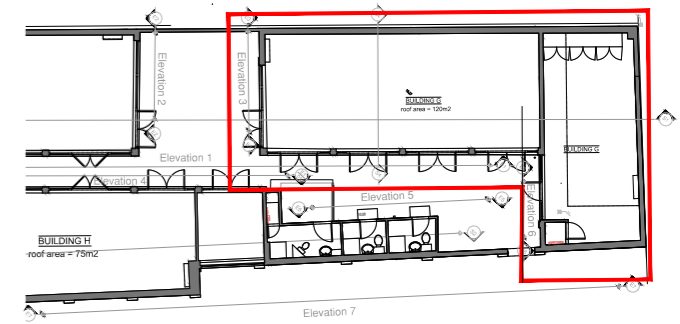


1 ELEVATION 1
SCALE - 1:50 @ A1

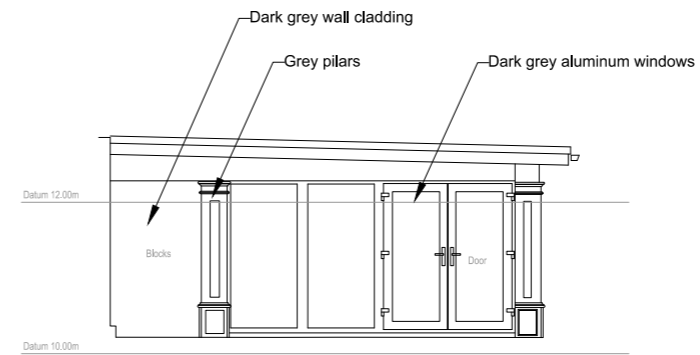

3 ELEVATION 3
SCALE - 1:50 @ A1

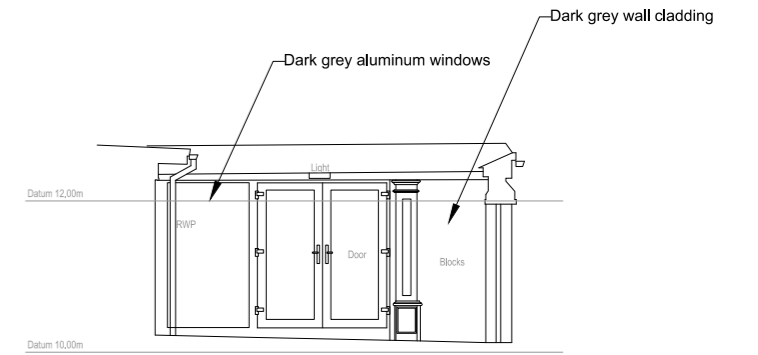


6 ELEVATION 6
SCALE - 1:50 @ A1

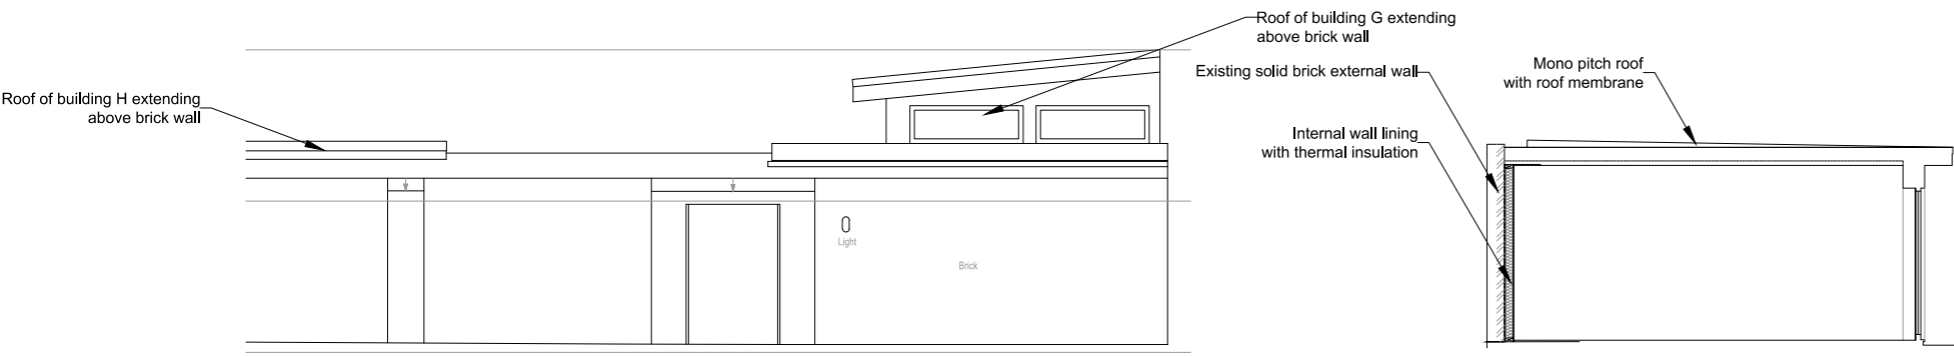

7 ELEVATION 7
SCALE - 1:50 @ A1

S4 SECTION 4
SCALE - 1:50 @ A1

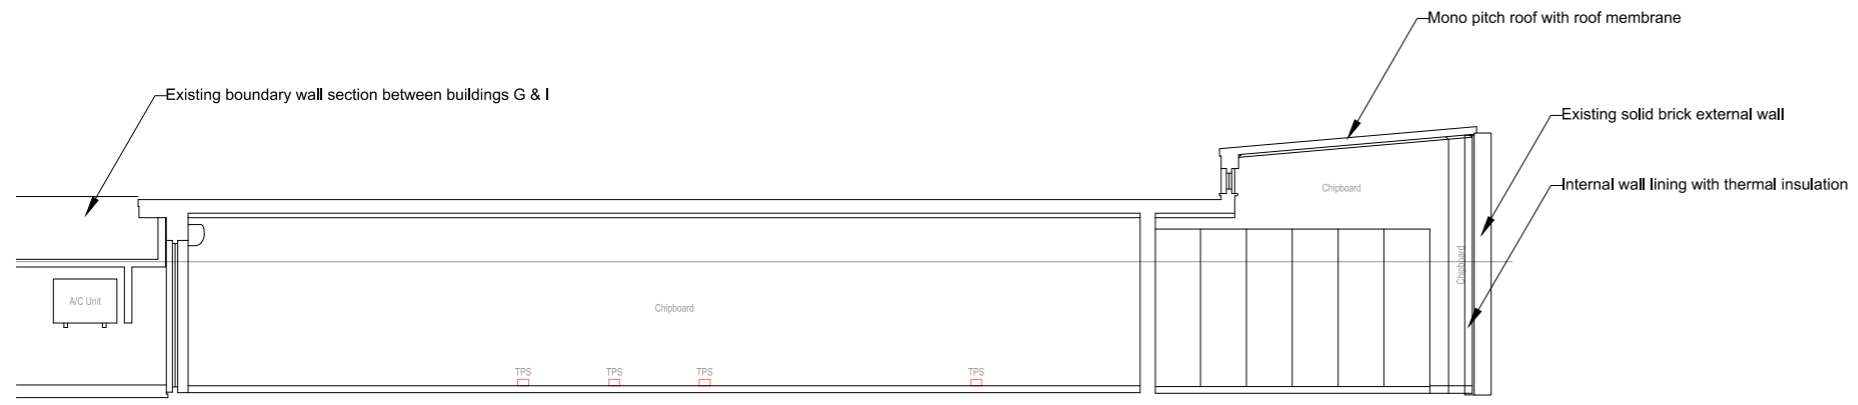


S1 SECTION 1
SCALE - 1:50 @ A1




3.5 New Classrooms in the NW boundary

Building H

Classrooms in the north west boundary - Replaced lean-to structure. The former lean-to structure, which was constructed sometime in the late 19th century (altered during the early 20th century), was replaced by new classroom blocks in 2018-2019.


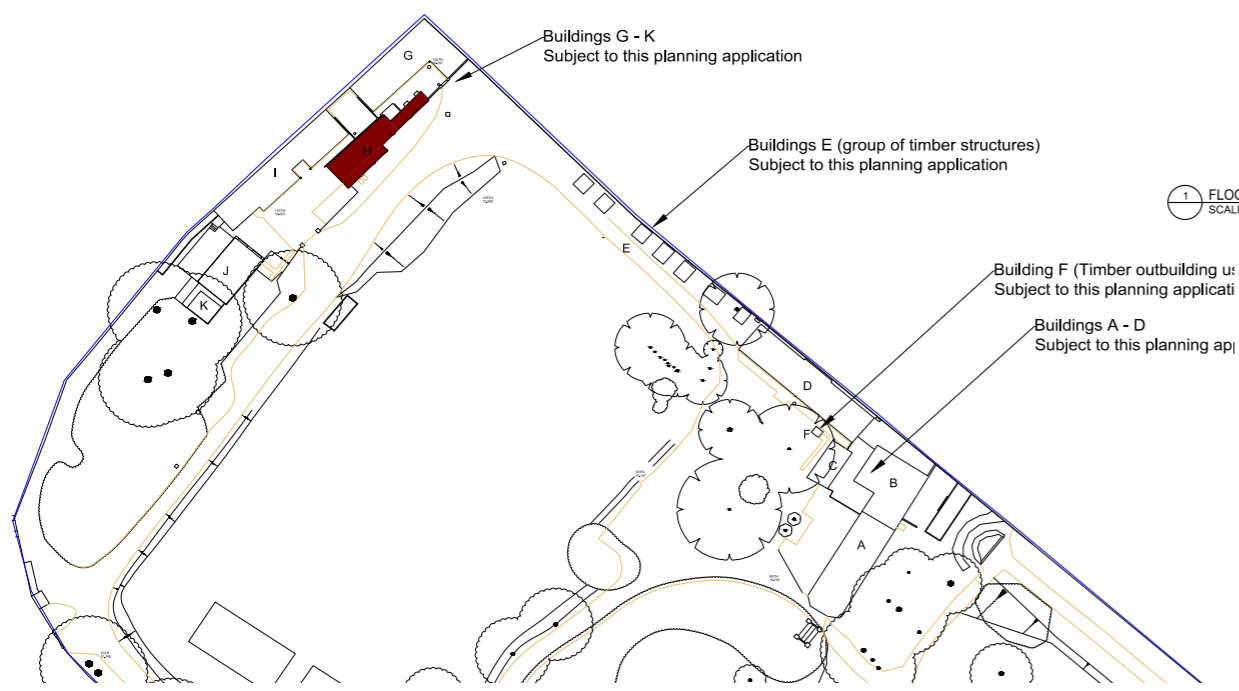


Key Plan

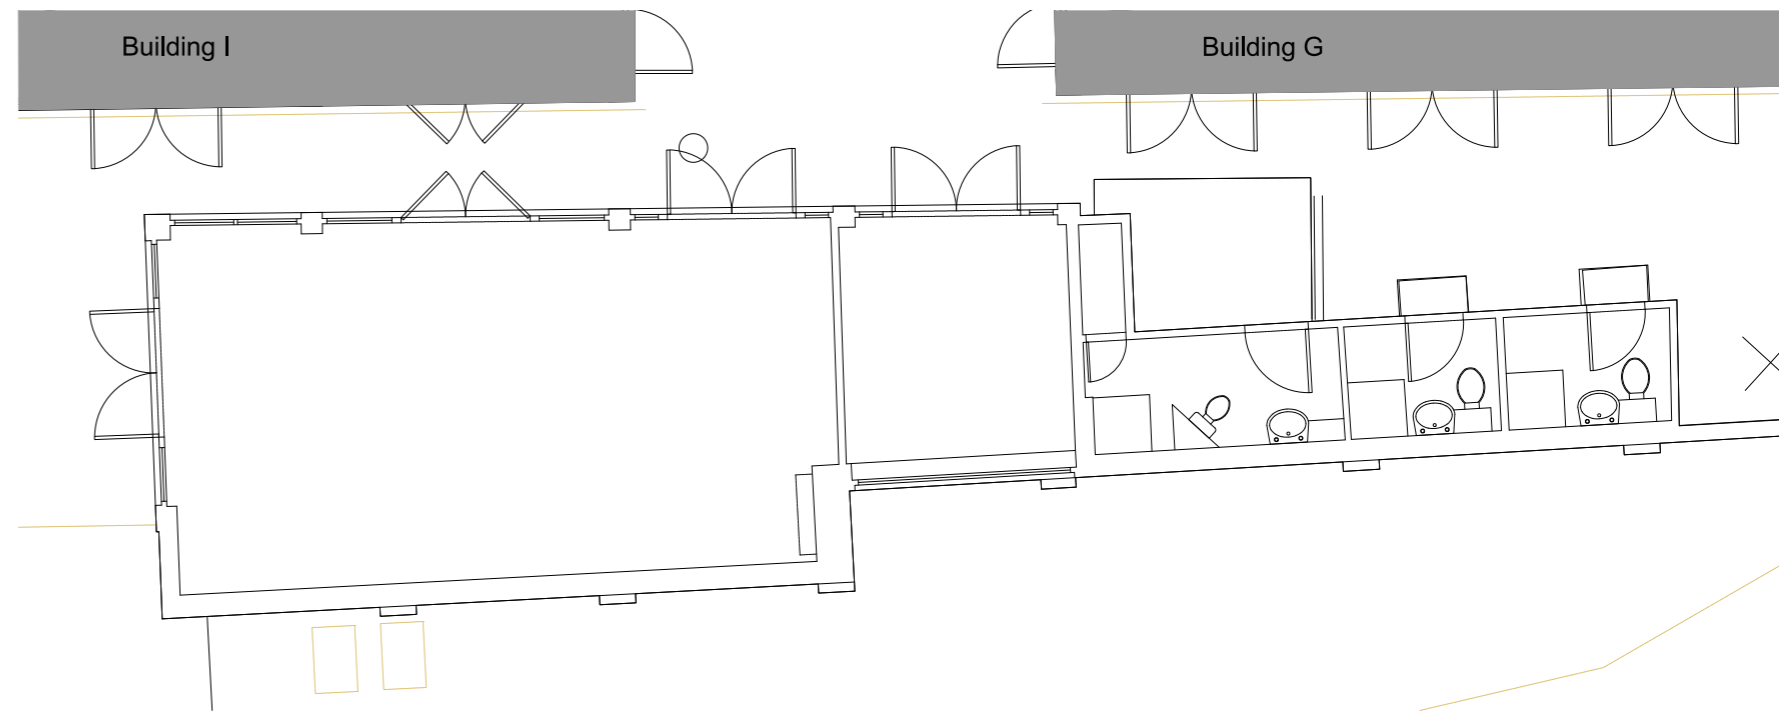


FLOOR PLAN - BUILDING H
SCALE - 1:50 @ A1


3.5 Building H

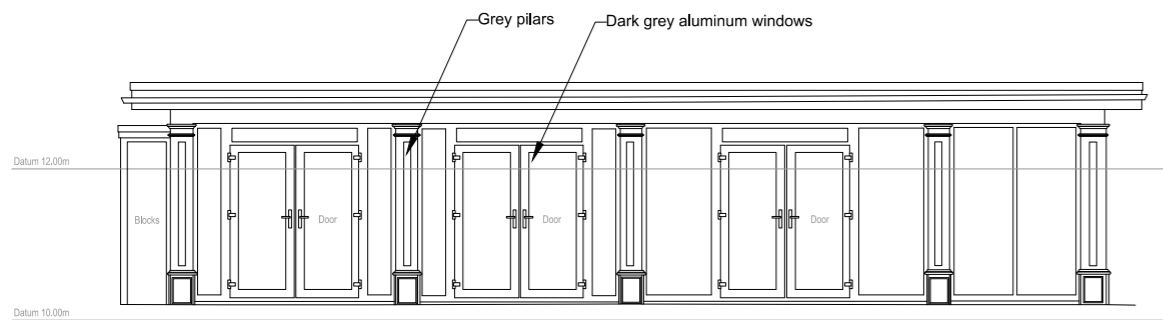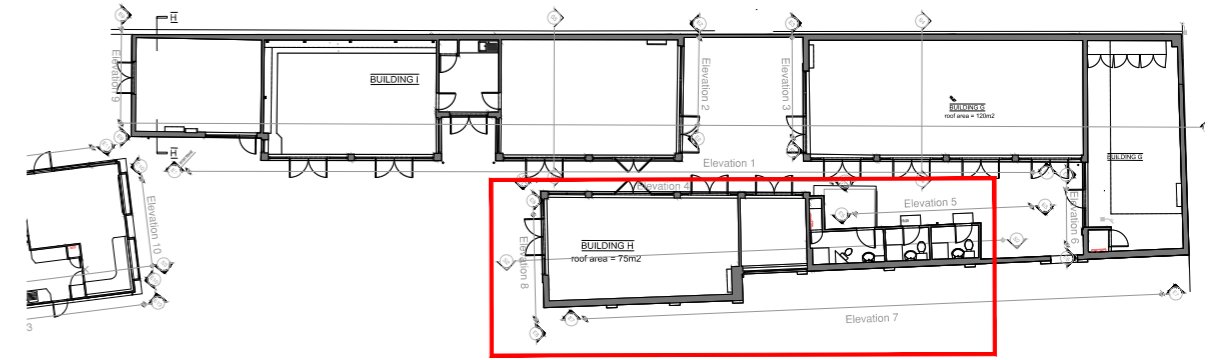


4 ELEVATION 4
SCALE - 1:50 @ A1

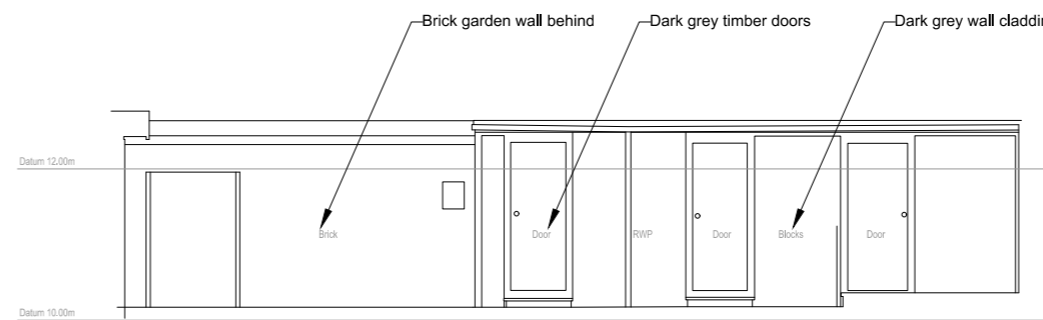


5 ELEVATION 5
SCALE - 1:50 @ A1

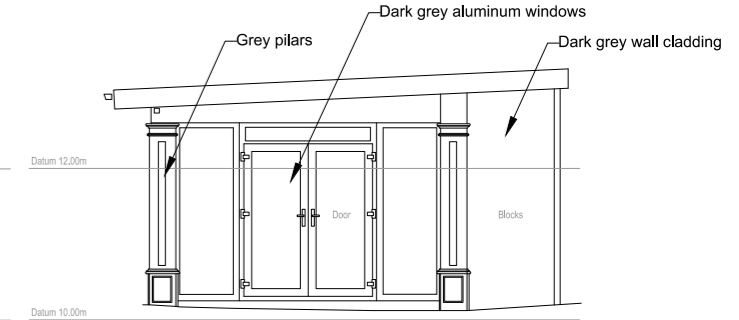

8 ELEVATION 8
SCALE - 1:50 @ A1

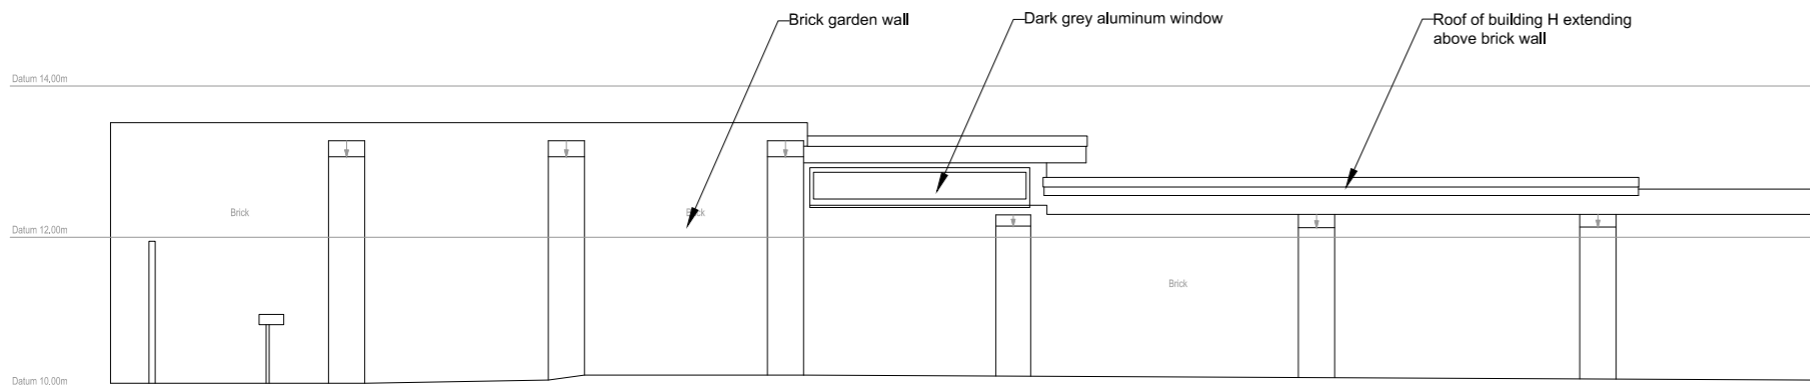

7 ELEVATION 7
SCALE - 1:50 @ A1

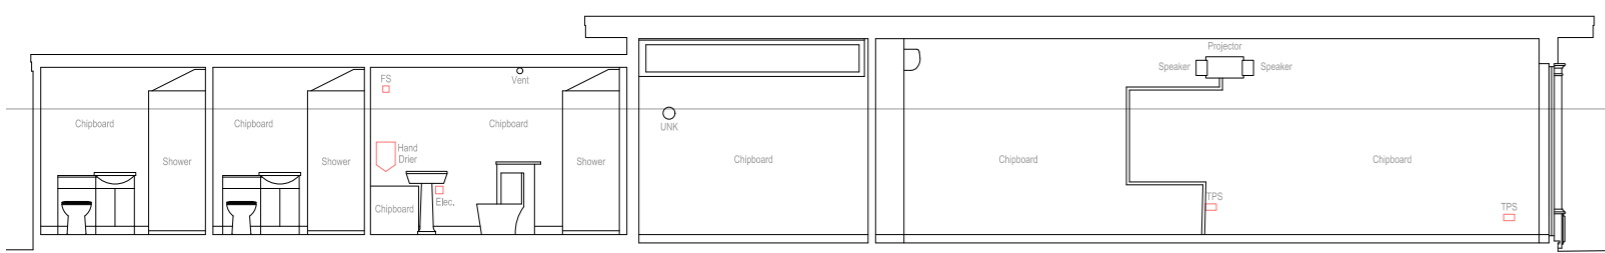


SC2 SECTION 2
SCALE - 1:50 @ A1



3.6 New Classrooms in the NW boundary



Building I

Classrooms in the north west boundary - Replaced lean-to structure. The former lean-to structure, which was constructed sometime in the late 19th century (altered during the early 20th century), was replaced by new classroom blocks in 2018-2019.

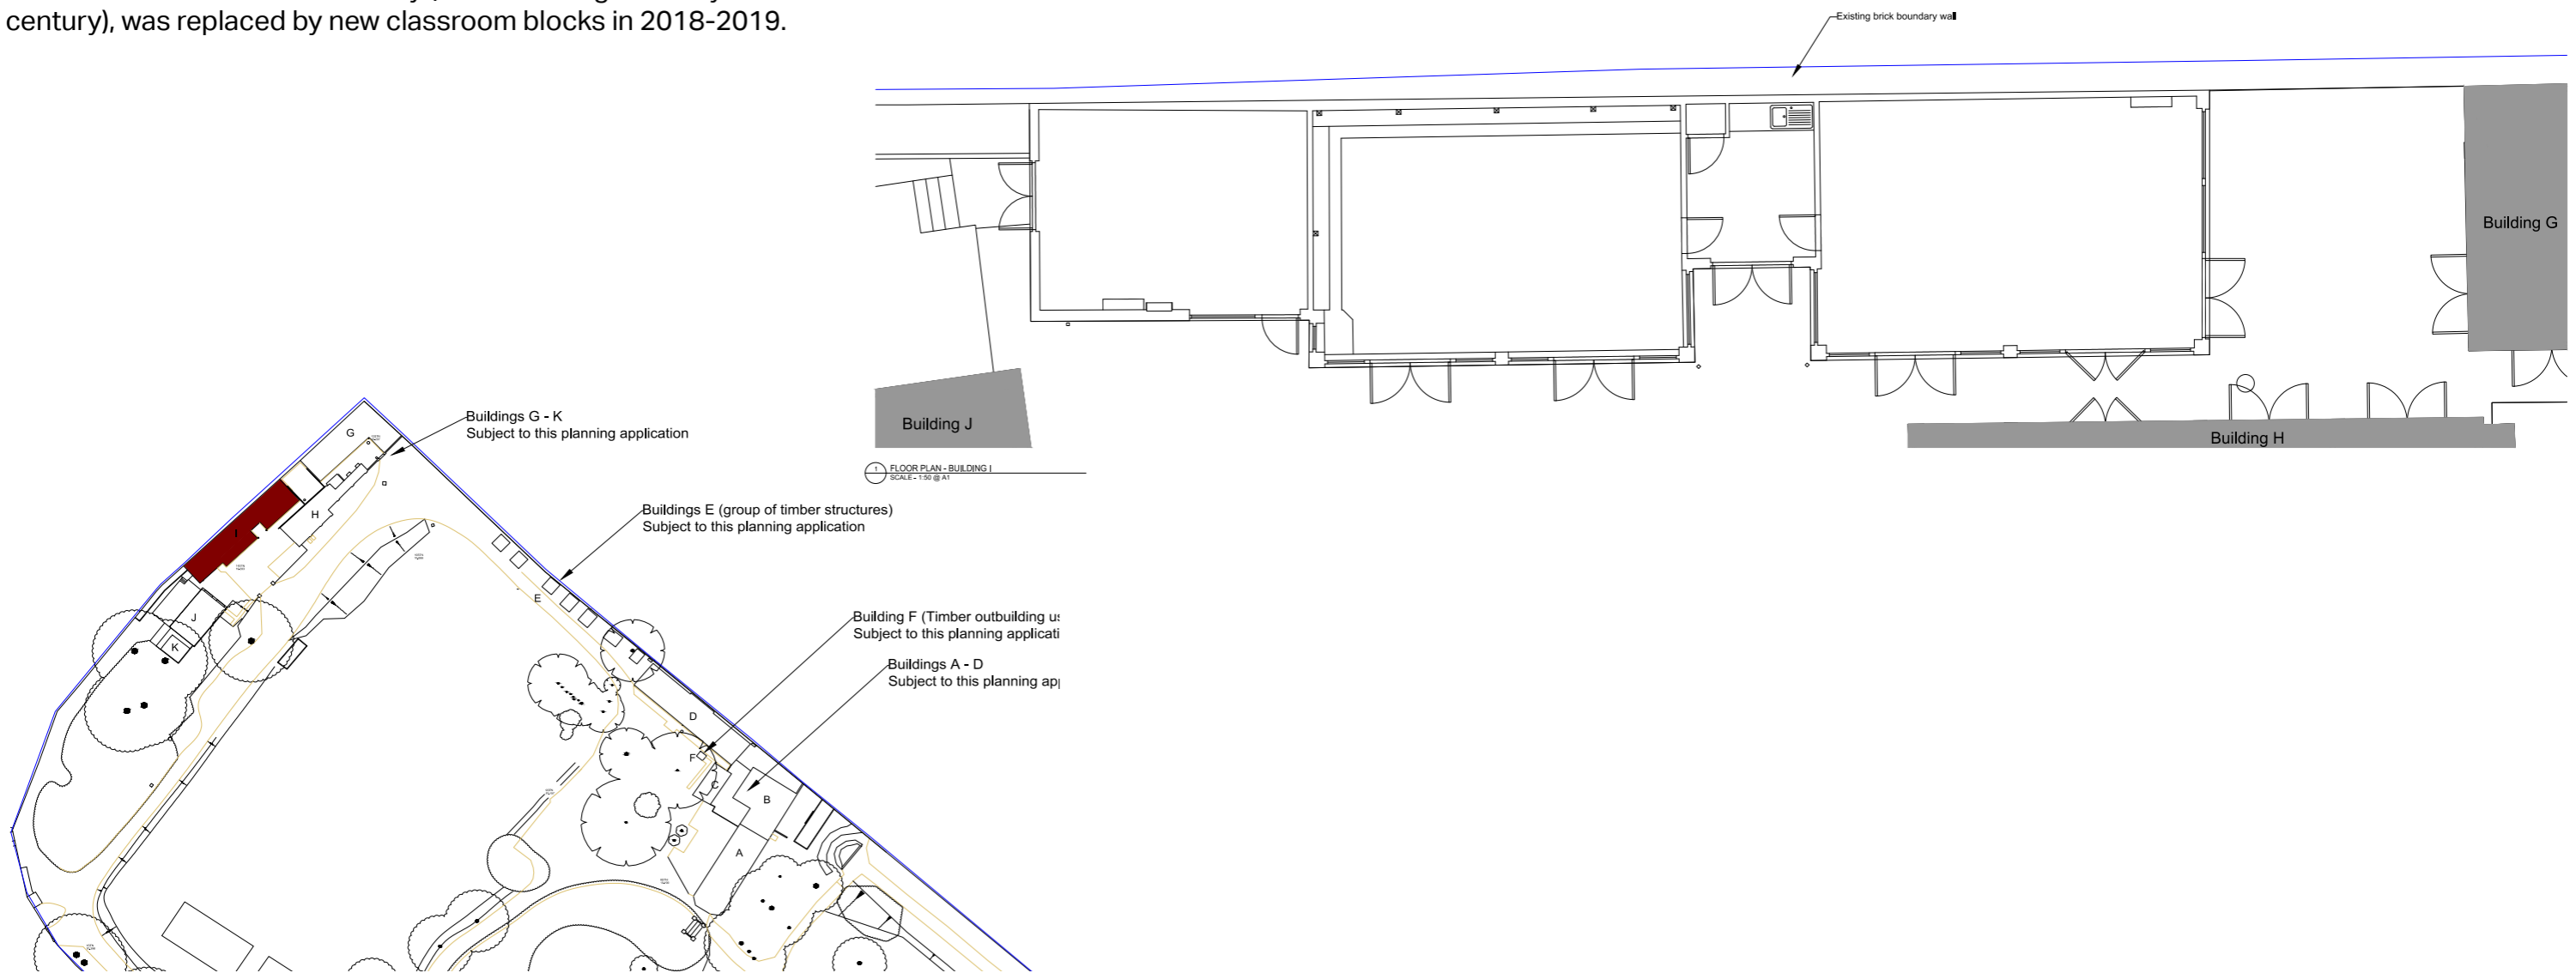

Key Plan


3.6 Building I

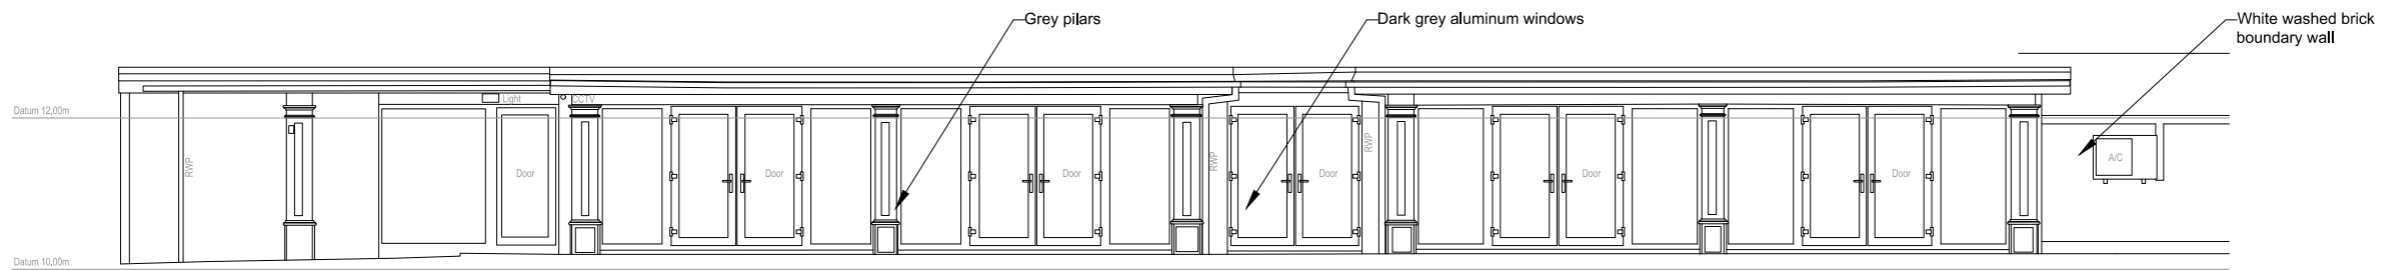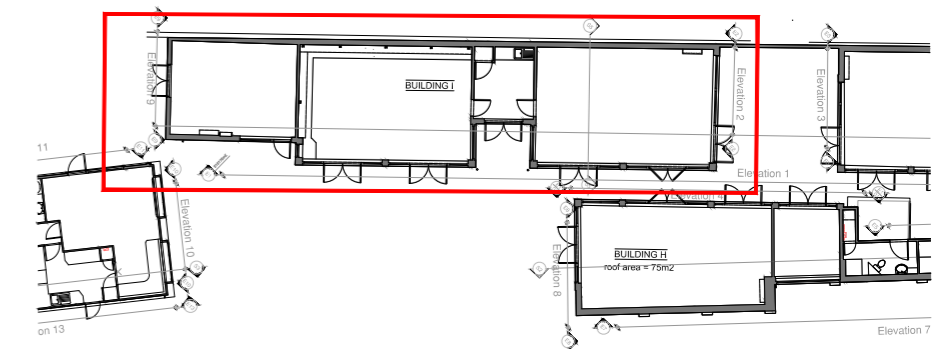


1 ELEVATION 1
SCALE - 1:50 @ A1




S1 SECTION 1
SCALE - 1:50 @ A1

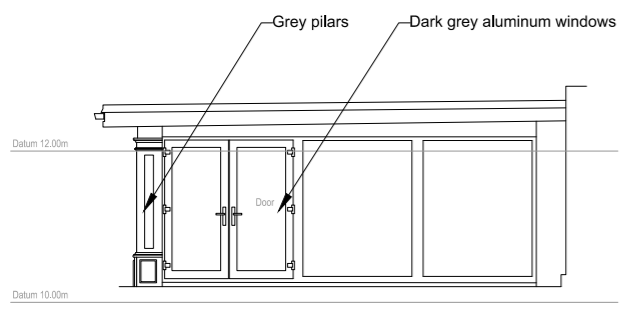

2 ELEVATION 2
SCALE - 1:50 @ A1

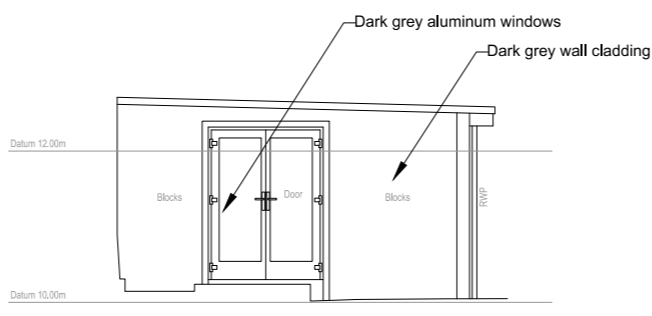

9 ELEVATION 9
SCALE - 1:50 @ A1

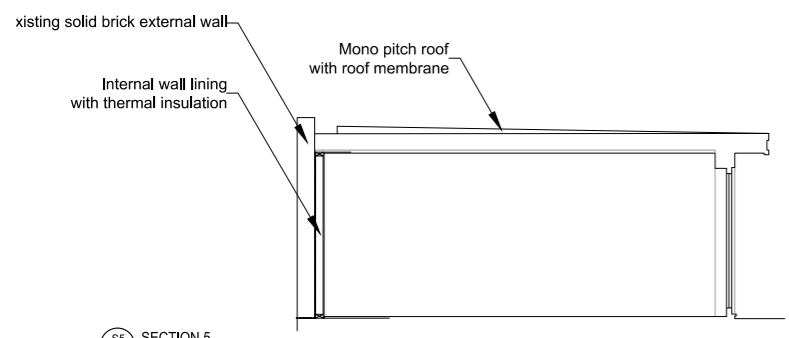

S5 SECTION 5
SCALE - 1:50 @ A1

