




1 ELEVATION 1  
SCALE - 1:50 @ A1

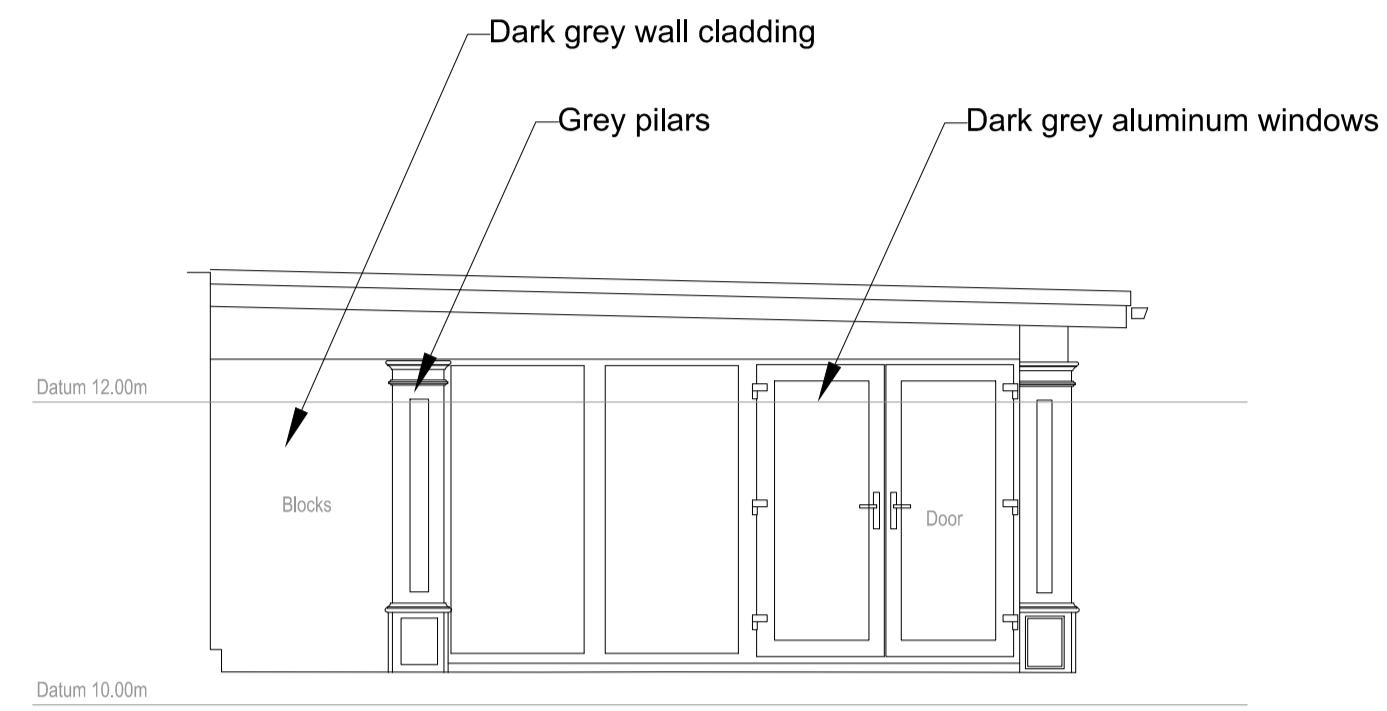


3 ELEVATION 3  
SCALE - 1:50 @ A1

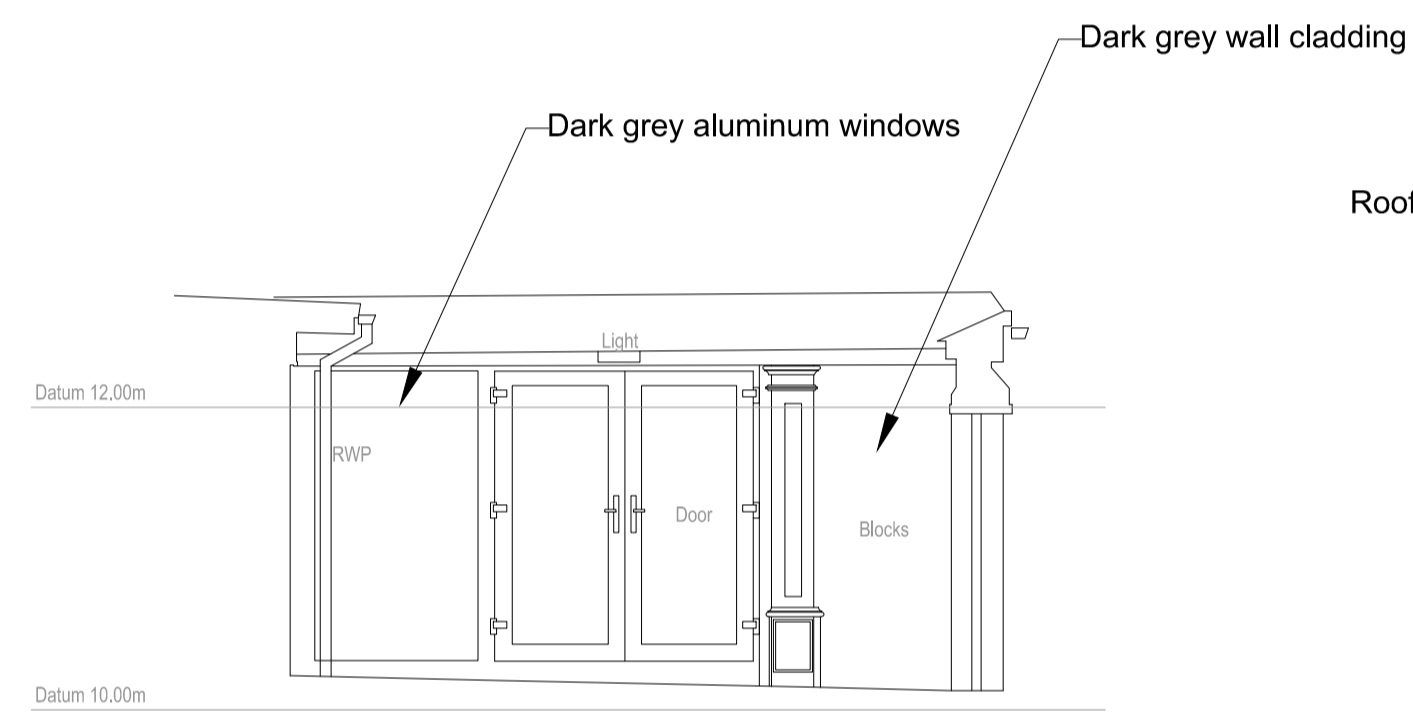


6 ELEVATION 6  
SCALE - 1:50 @ A1

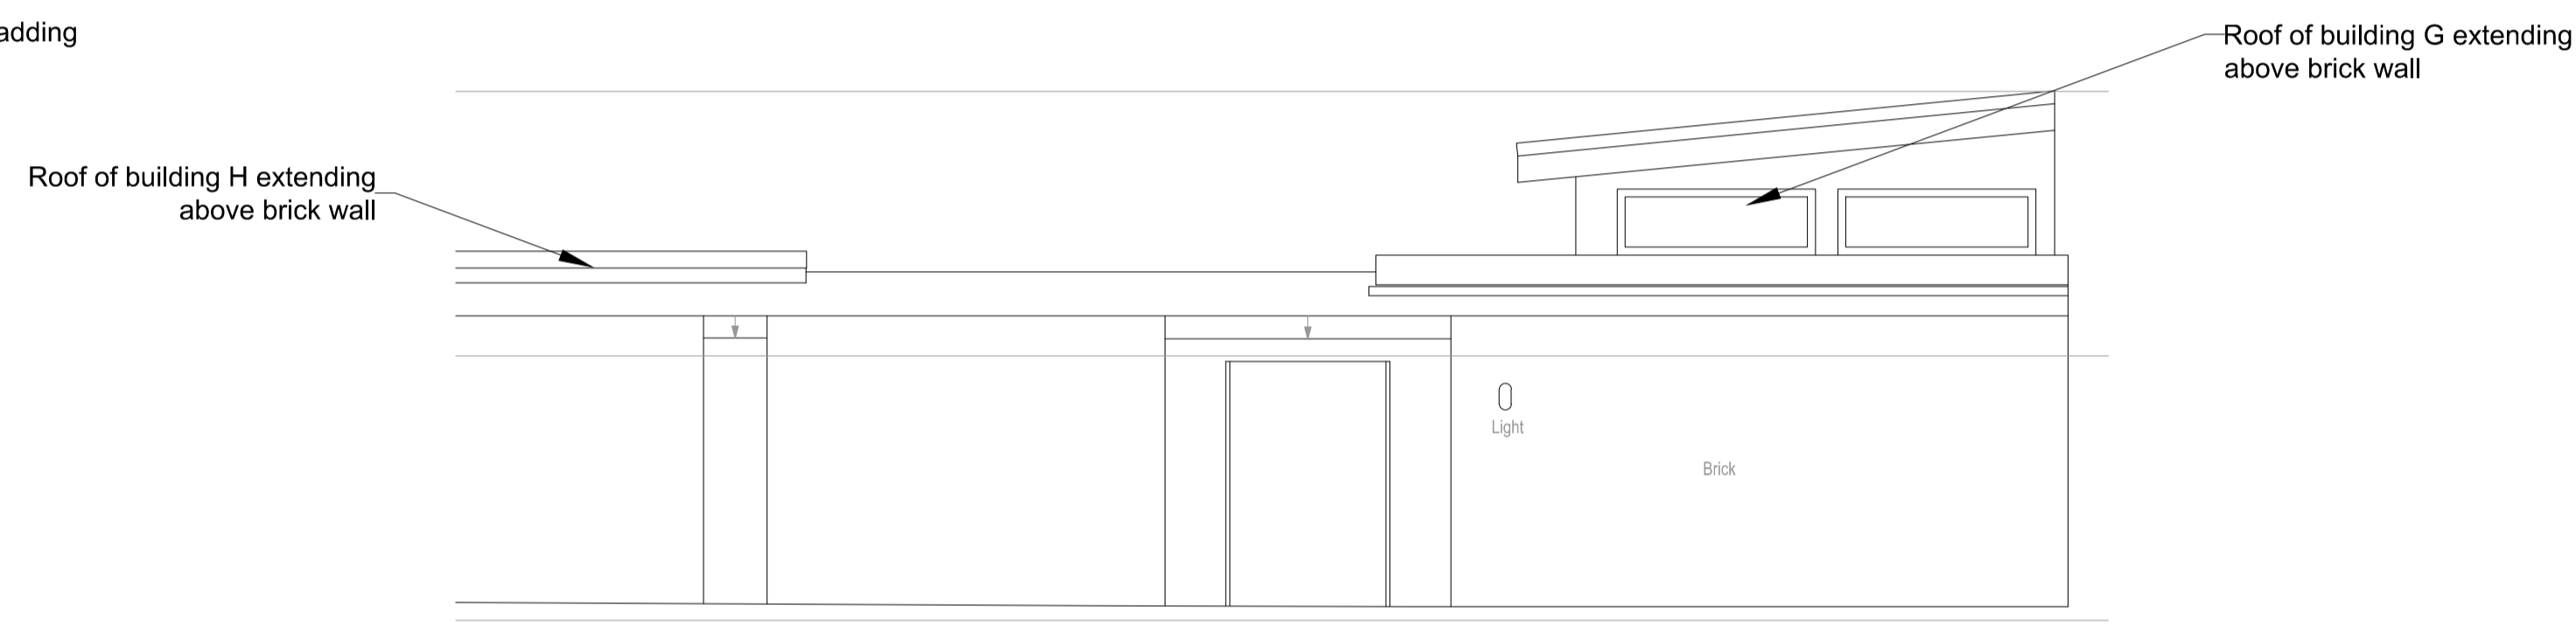


7 ELEVATION 7  
SCALE - 1:50 @ A1

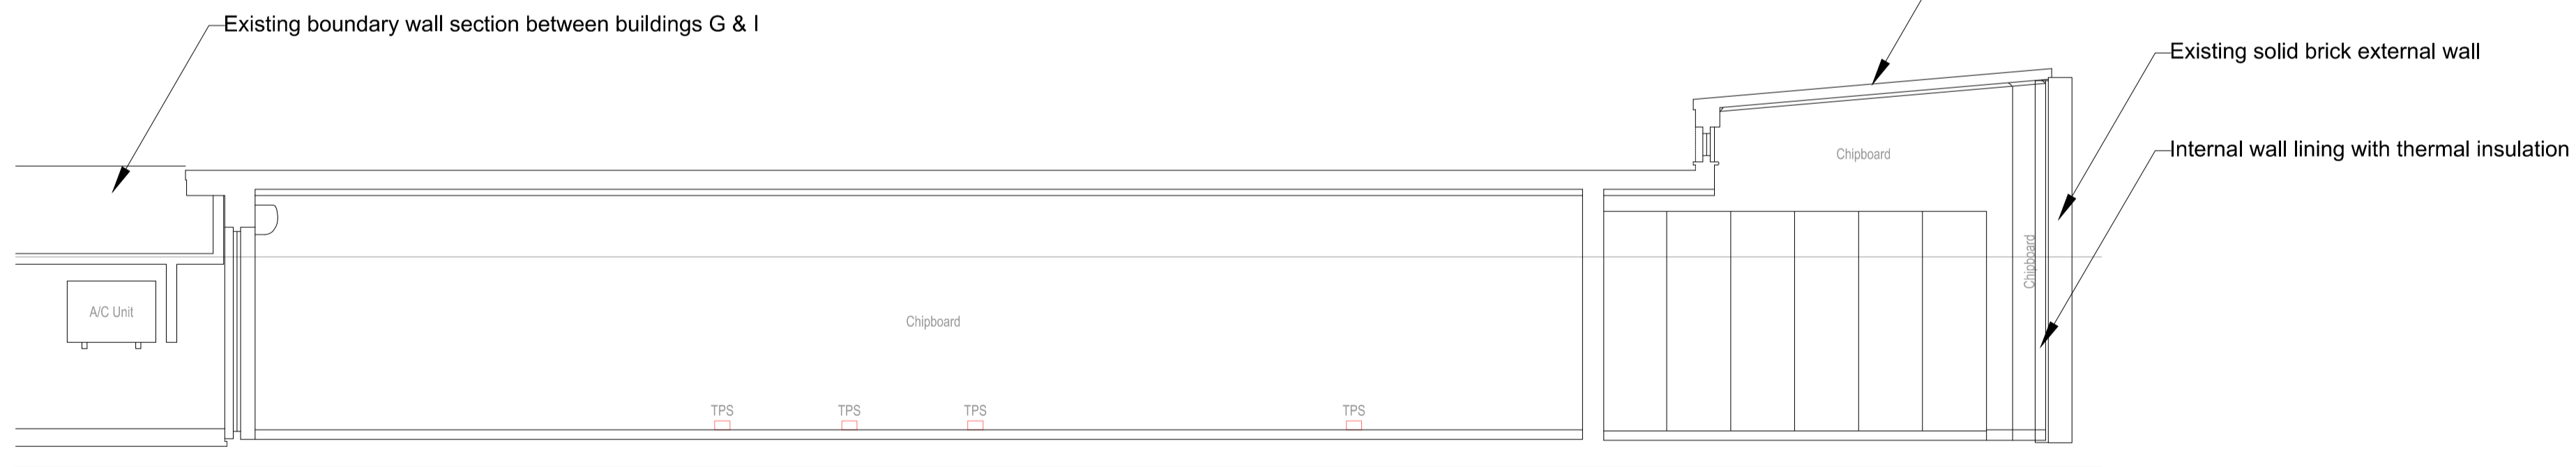


S1 SECTION 1  
SCALE - 1:50 @ A1

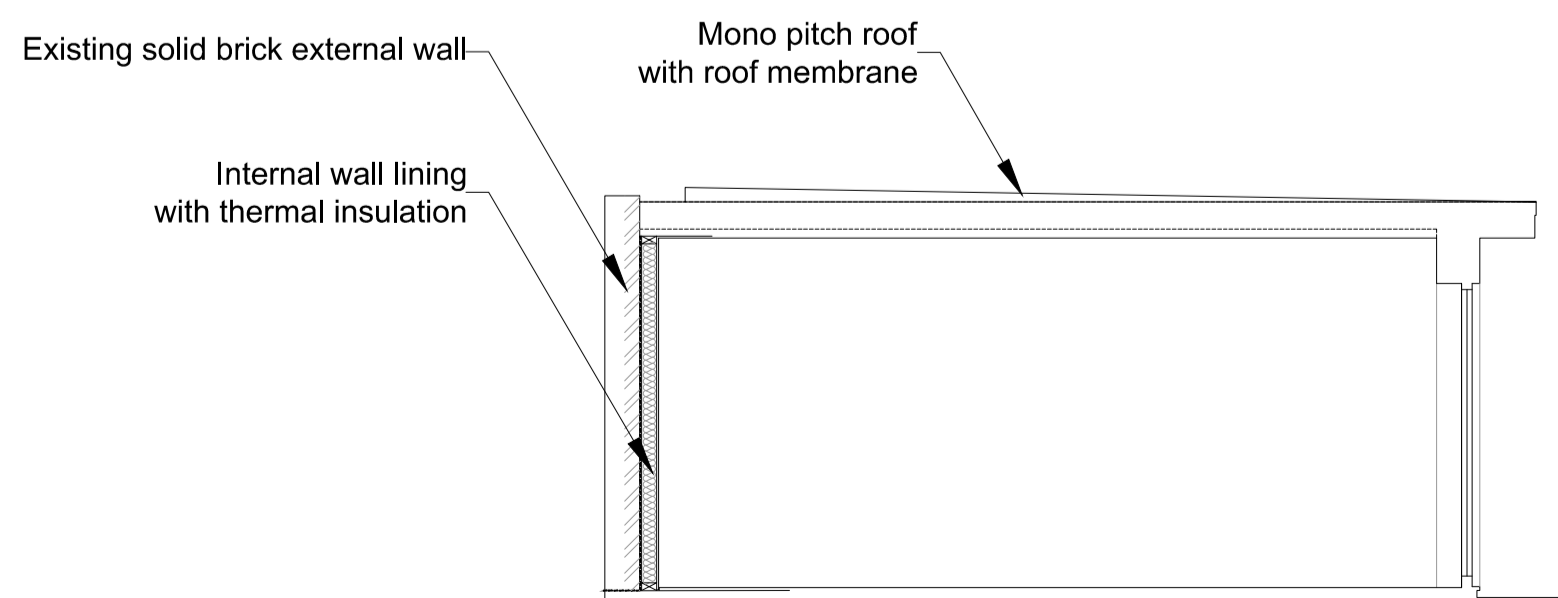

S4 SECTION 4  
SCALE - 1:50 @ A1

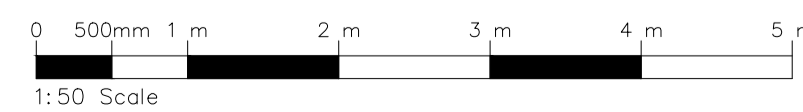

14 KEY PLAN  
SCALE 1:500

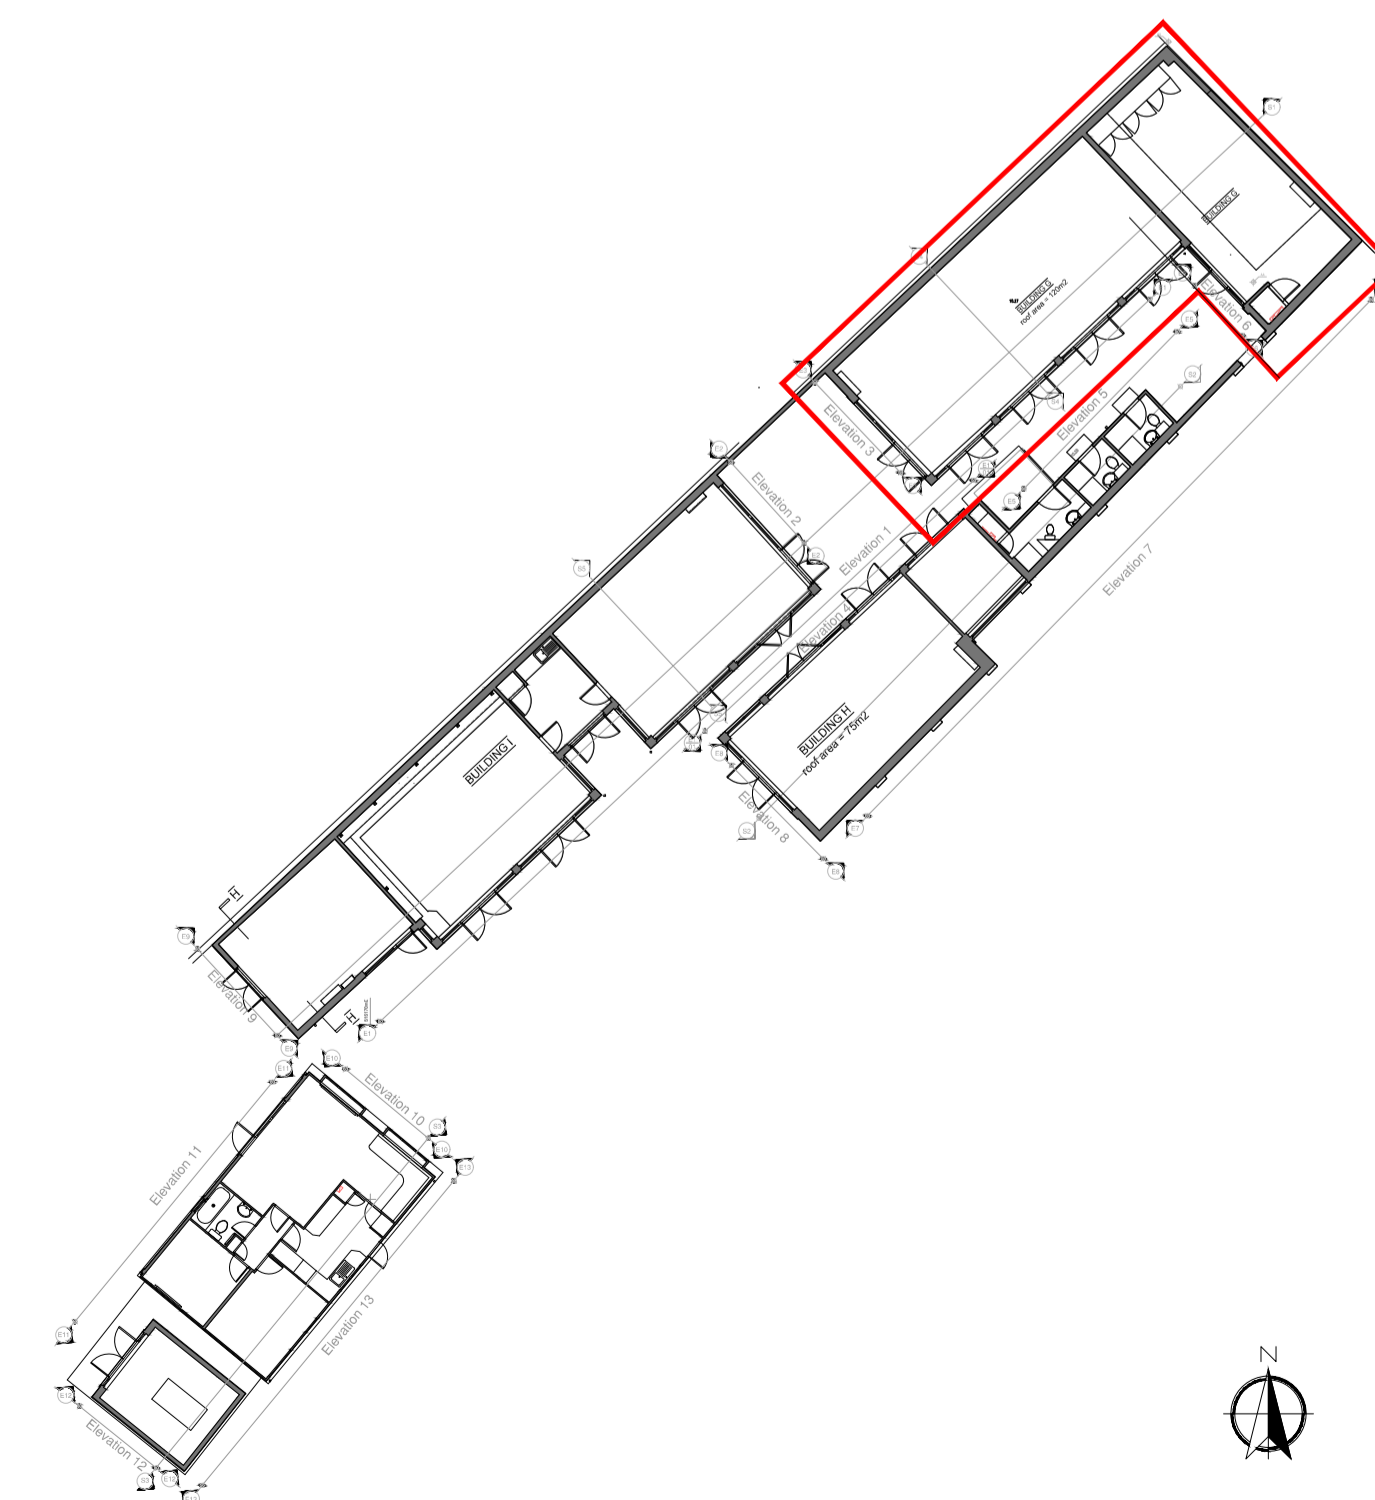

GENERAL NOTES

1. THIS DRAWING IS THE PROPERTY OF LXA LONDON, 15 BELL YARD MEWS, LONDON SE1 3TU. IT IS FORWARDED TO YOU FOR YOUR INFORMATION ONLY. IT IS NOT TO BE REPRODUCED OR TRANSMITTED IN ANY FORM, EXCEPT FOR THE INTENDED PURPOSE.
2. THIS DRAWING IS NOT TO BE SCALED UNLESS FOR PLANNING PURPOSES. THE DRAWING IS VALID UNLESS OTHERWISE SPECIFIED.
3. ANY DISCREPANCIES ARE TO BE BROUGHT TO THE ATTN OF LXA AND RESOLVED BEFORE THE COMMENCEMENT OF ANY WORK IN THE DRAWING.
4. THIS DRAWING IS TO BE READ IN CONJUNCTION WITH RELEVANT DETAIL DRAWINGS AS MENTIONED IN THE DRAWING.
5. CONTRACTOR TO CONSTRUCT A MOCKUP FOR APPROVAL OF FINISHES & DETAILS, AND GET A SIGN OFF FROM CLIENTS & ARCHITECTS.
6. THIS DRAWING IS TO BE READ IN TANDER WITH THE DETAILS SCHEDULES SPECIFICATIONS AS REQUIRED.
7. LXA WILL ACCEPT NO LIABILITY FOR COPYRIGHT COMPLIANCE OR INFRINGEMENT FROM THE SUBSTITUTION OF LXA SPECIFIED PRODUCTS OR MATERIALS BY ANY OTHER PARTY. SHOULD ANY SPECIFICATIONS BE SUBSTITUTED, THE CLIENT/CONTRACTOR WILL ASSUME FULL LIABILITY.

KEYPLAN

REVISIONS

No.	Date	By	Issue/Revision Details
P1	21.08.23	AM	Issued for Planning



DRAWING TITLE:  
**Planning Application  
Elevations Building G**

PROJECT:  
**Hampton Court School**

CLIENT:  
**Dukes Education**

Rev No:	Date:
P1	23/04/19

Drawn:	Checked:	Approved:
MH	-	AM

Scale: 1:50 A1  
Drawing No.: LXA-1928-203