





**LEGEND**

- Location of Site
- Transport For London Road Network

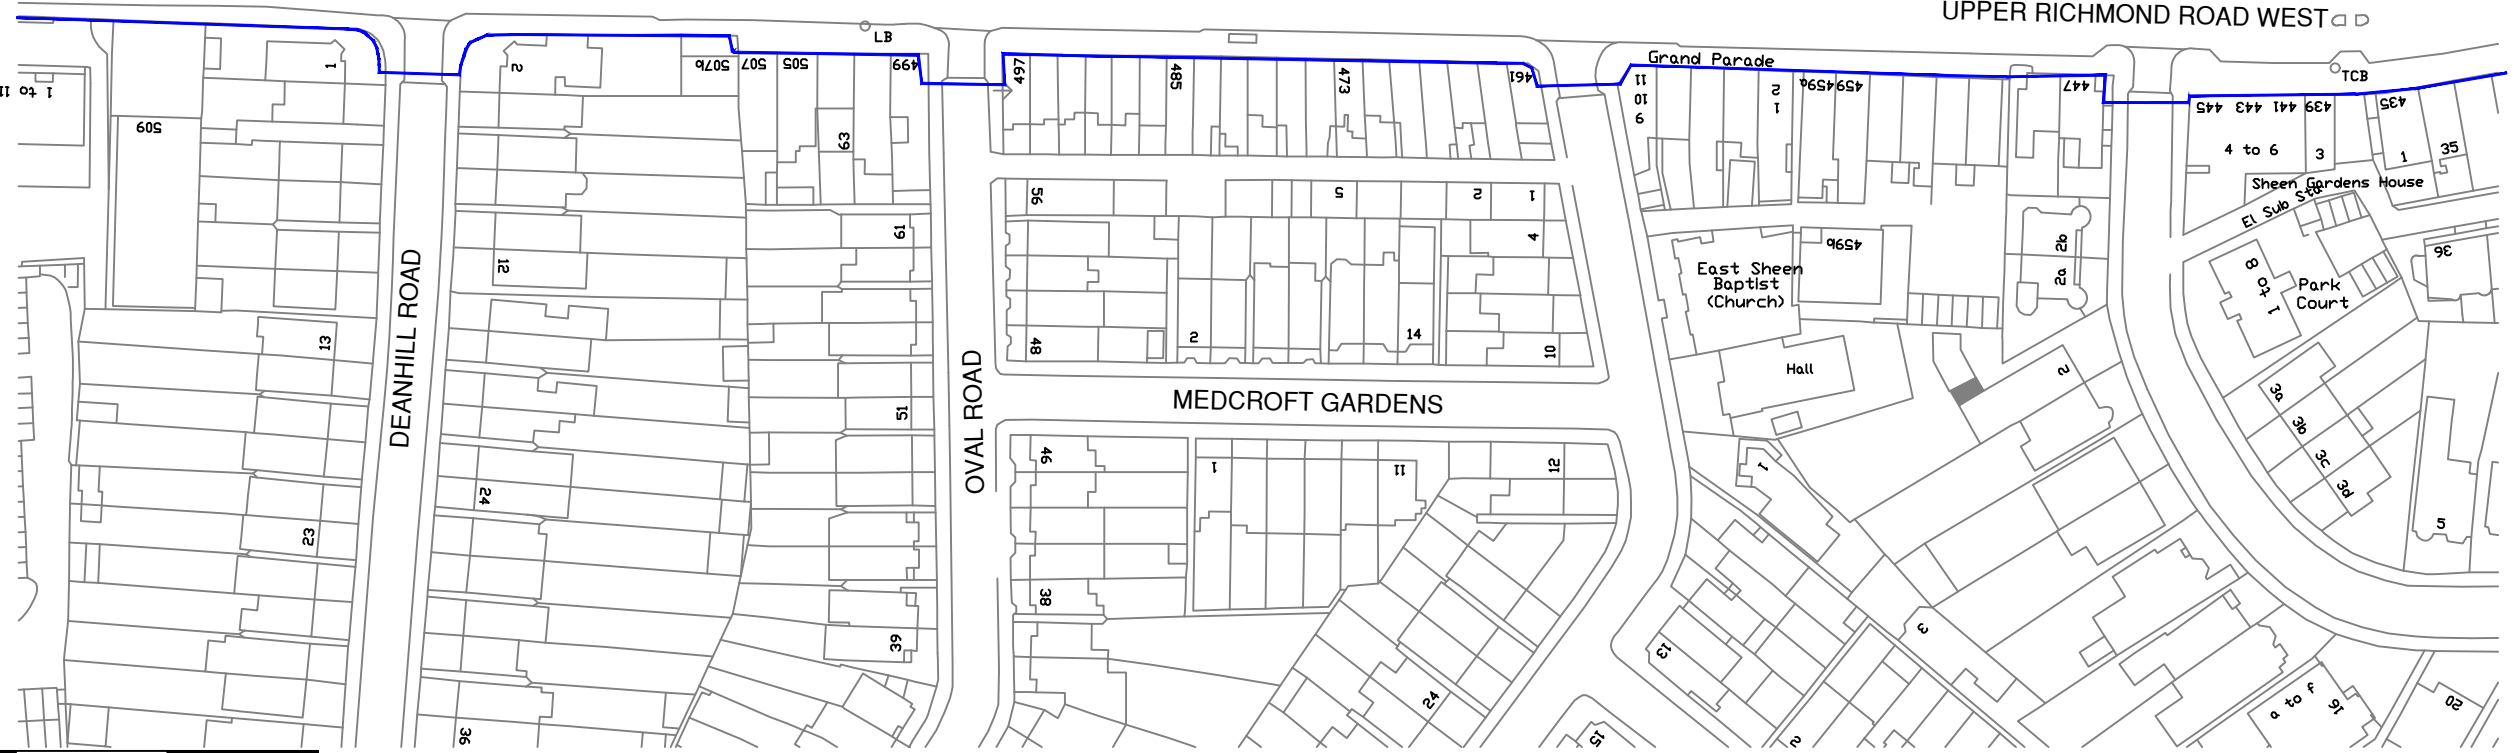

(Scale 1:1250)

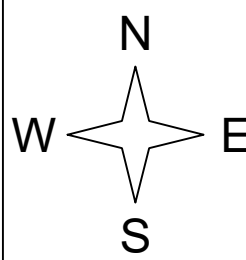

REV	DATE	BY	DESCRIPTION	CHK	APD
C	22/09/23	JH	TFL boundary added		
B	12/09/23	dds	Issued For Approval		
A	11/09/23	dds	Issued For Approval		

**ZEST**

Zest Eco Ltd, Bond House, The Bourse,  
Boar Lane, Leeds, LS1 5EN  
web-Zest.uk.com email-operations@zest.uk.com

CLIENT TRANSPORT FOR LONDON					
DESIGN ZEST					
SCALE 1:1250	DATE SEPT'23	DRAWN dds8308	CHECKED	APPROVED	SHT A3
DRAWING No. TFL-0000-01 RICH 44					

PROJECT TFL ON STREET RAPID – TRANCHE 1
TITLE EXISTING UTILITIES