



Existing Elevation through staircore looking West

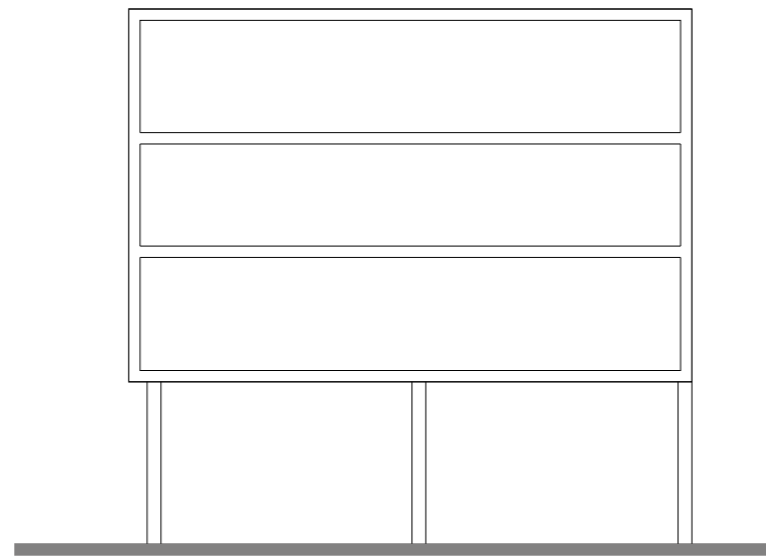

Existing Elevation through drivethrough looking West

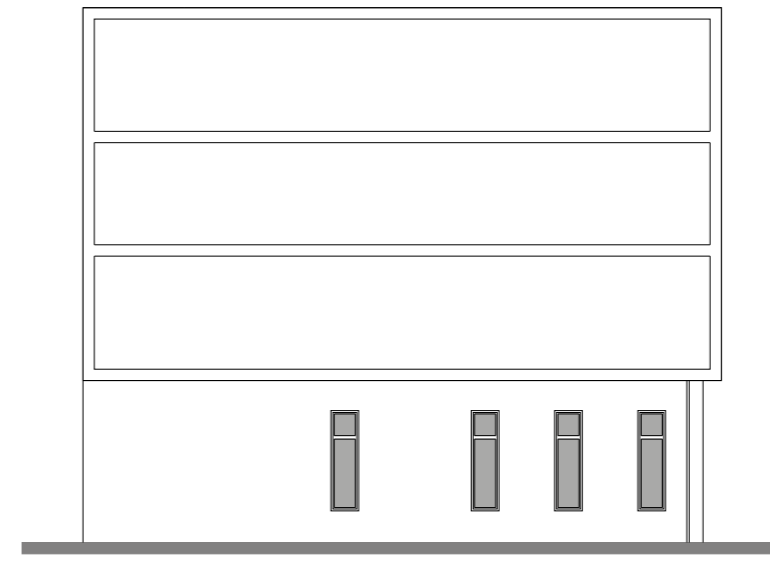


Existing Elevation through drivethrough looking East

Rev	Date	Description

**FLUENT**  
ARCHITECTURAL DESIGN SERVICES  
69-71 WINDMILL ROAD, SUNBURY,  
MIDDLESEX, TW16 7DT  
TEL: 0800 0438838  
E-MAIL: INFO@FLUENT-ADS.CO.UK  
WEB: FLUENT-ADS.CO.UK

Kingston Bridge House  
Church Grove, Hampton Wick

Existing Elevations

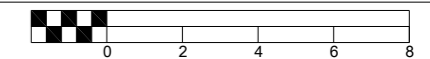

Scale 1:200 @ A3	Dwg No. FLU.1191.3.35
Date 19.10.23	Rev
Drawn N.Millin	