



Proposed Elevation through staircore looking West

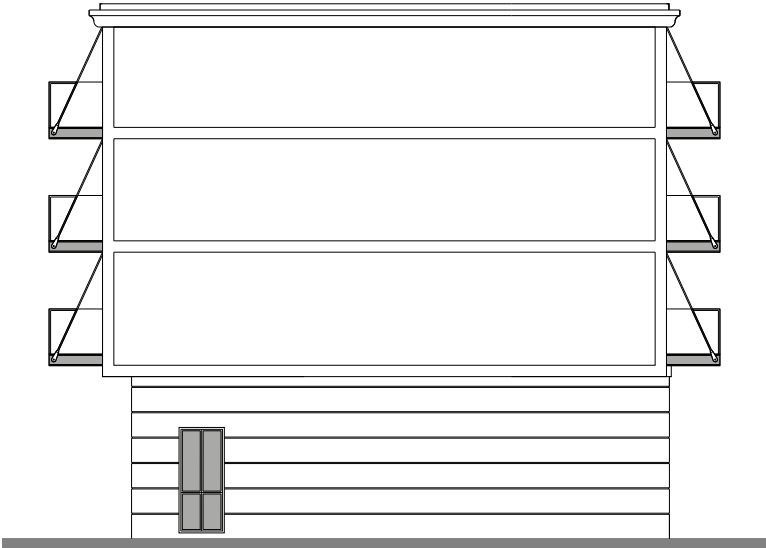

Proposed Elevation through drivethrough looking West

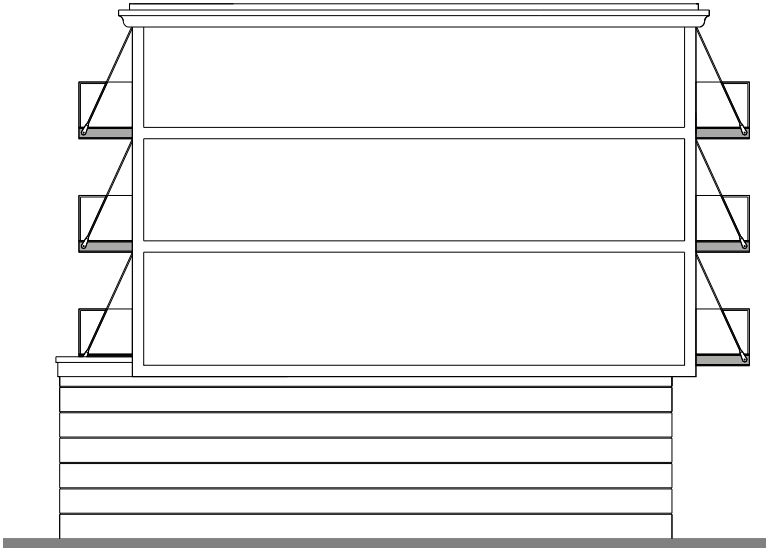

Proposed Elevation through drivethrough looking East

Rev	Date	Description




FLUENT
ARCHITECTURAL DESIGN SERVICES

69-71 WINDMILL ROAD, SUNBURY,
MIDDLESEX, TW16 7DT
TEL: 0800 0438838
E-MAIL: INFO@FLUENT-ADS.CO.UK
WEB: FLUENT-ADS.CO.UK

Kingston Bridge House
Church Grove, Hampton Wick

Proposed Elevations

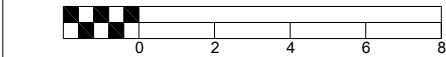

Scale 1:200 @ A3	Dwg No. FLU.1191.3.36
Date 19.10.23	Rev
Drawn N.Millin	