


The drawings, information and data recorded in this document ("the information") is the property of Paul Basham Associates. This document and the information are solely for the use of the authorised recipient and this document may not be used, copied or reproduced in whole or part for any purposes other than which it was supplied by Paul Basham Associates. Paul Basham Associates makes no representation, undertakes no duty and accepts no responsibilities to any third party who may use or rely upon this document or the information.


GENERAL NOTES

1. THIS DRAWING IS INTENDED TO BE READ IN CONJUNCTION WITH ALL RELEVANT ARCHITECTS, ENGINEERS, SERVICES AND SPECIALIST DRAWINGS, DETAILS AND SPECIFICATIONS.
2. ANY VARIATIONS OR DISCREPANCIES BETWEEN THESE DRAWINGS IN TERMS OF DIMENSIONS OR DETAILS SHOULD BE DRAWN TO THE ATTENTION OF THE ARCHITECT AND/OR THE ENGINEER FOR CLARIFICATION.
3. ALL FIGURED DIMENSIONS TO BE TAKEN IN PREFERENCE TO SCALED DIMENSIONS. DO NOT SCALE THIS DRAWING.
4. PAUL BASHAM ASSOCIATES ACCEPTS NO RESPONSIBILITY FOR THE ACCURACY OF BACKGROUND INFORMATION PRODUCED BY THIRD PARTIES – THIS MUST BE TREATED AS INDICATIVE ONLY.
5. THIS DRAWING SHOULD ONLY BE USED FOR CONSTRUCTION IF THE PROJECT PHASE IN THE TITLE FRAME BELOW IS SHOWN AS "CONSTRUCTION". PAUL BASHAM ASSOCIATES TAKE NO RESPONSIBILITY FOR CONSTRUCTION WORKS UNDERTAKEN TO DRAWINGS WHICH ARE NOT MARKED UNDER THIS PHASE.
6. INDICATIVE KERB CONTINUATION AND ON-STREET PARKING BAYS BASED ON GEOLOCATION MAPPING TOOL.

VEHICLE PROFILE

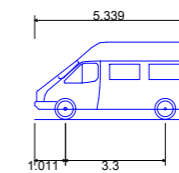

3.5t Panel Van	
Overall Length	5.339m
Overall Width	1.986m
Overall Body Height	2.565m
Min Body Ground Clearance	0.338m
Track Width	1.986m
Lock to lock time	4.00s
Kerb to Kerb Turning Radius	6.400m

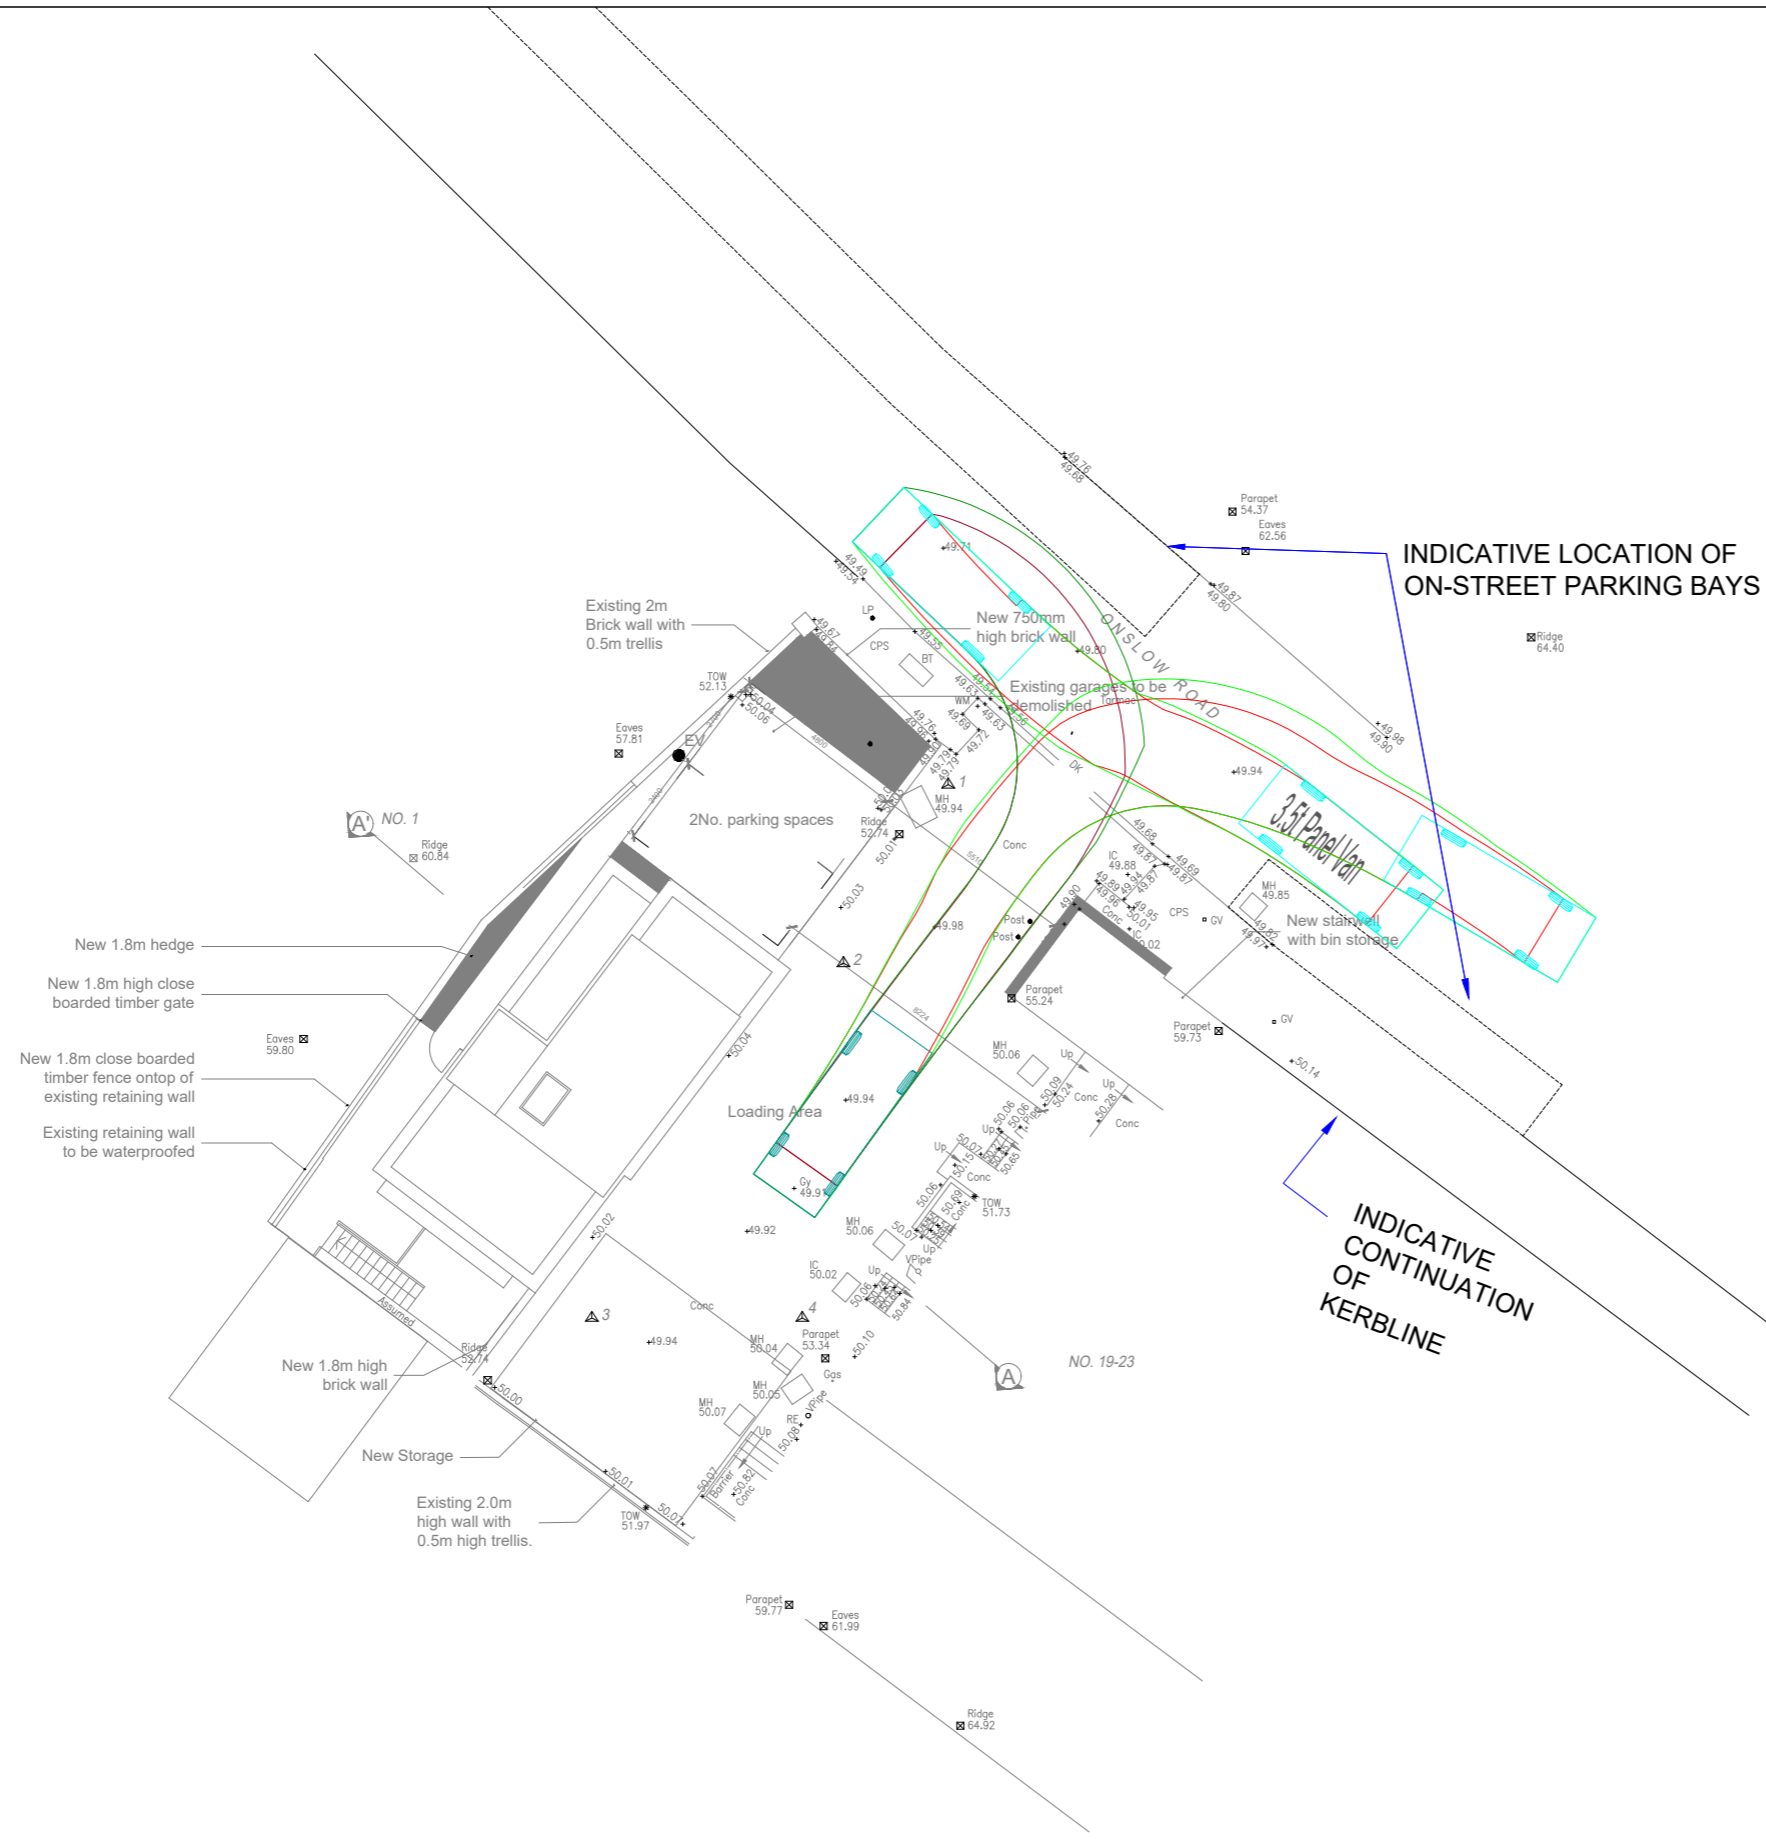

P01	FIRST ISSUE	23.10.23	IDI	JNR
Rev	Description	Date	By	App'd
	Date Created	Drawn By	Approved By	Suitability Code
	23.10.23	IDI	JNR	-
PBA Project Number		Scale		
517.0006		1:200 (AT A3)		
PBA Drawing No:			Revision	
517.0006-0002			P01	

Project Name
**FRIARS STILE ROAD,
 RICHMOND**

Project Phase
PRELIMINARY

Title
**SITE LAYOUT DELIVERY
 VEHICLE TRACKING**

paulbasham
 associates

Paul Basham Associates Ltd
 The Lambourn, Wyndyke Furlong, Abingdon,
 Oxfordshire, OX14 1UJ
 01235 352150
 info@paulbashamassociates.com www.paulbashamassociates.com

Client

THE MALINS GROUP