



Lift - Controlled access to basement for collection of residential bins

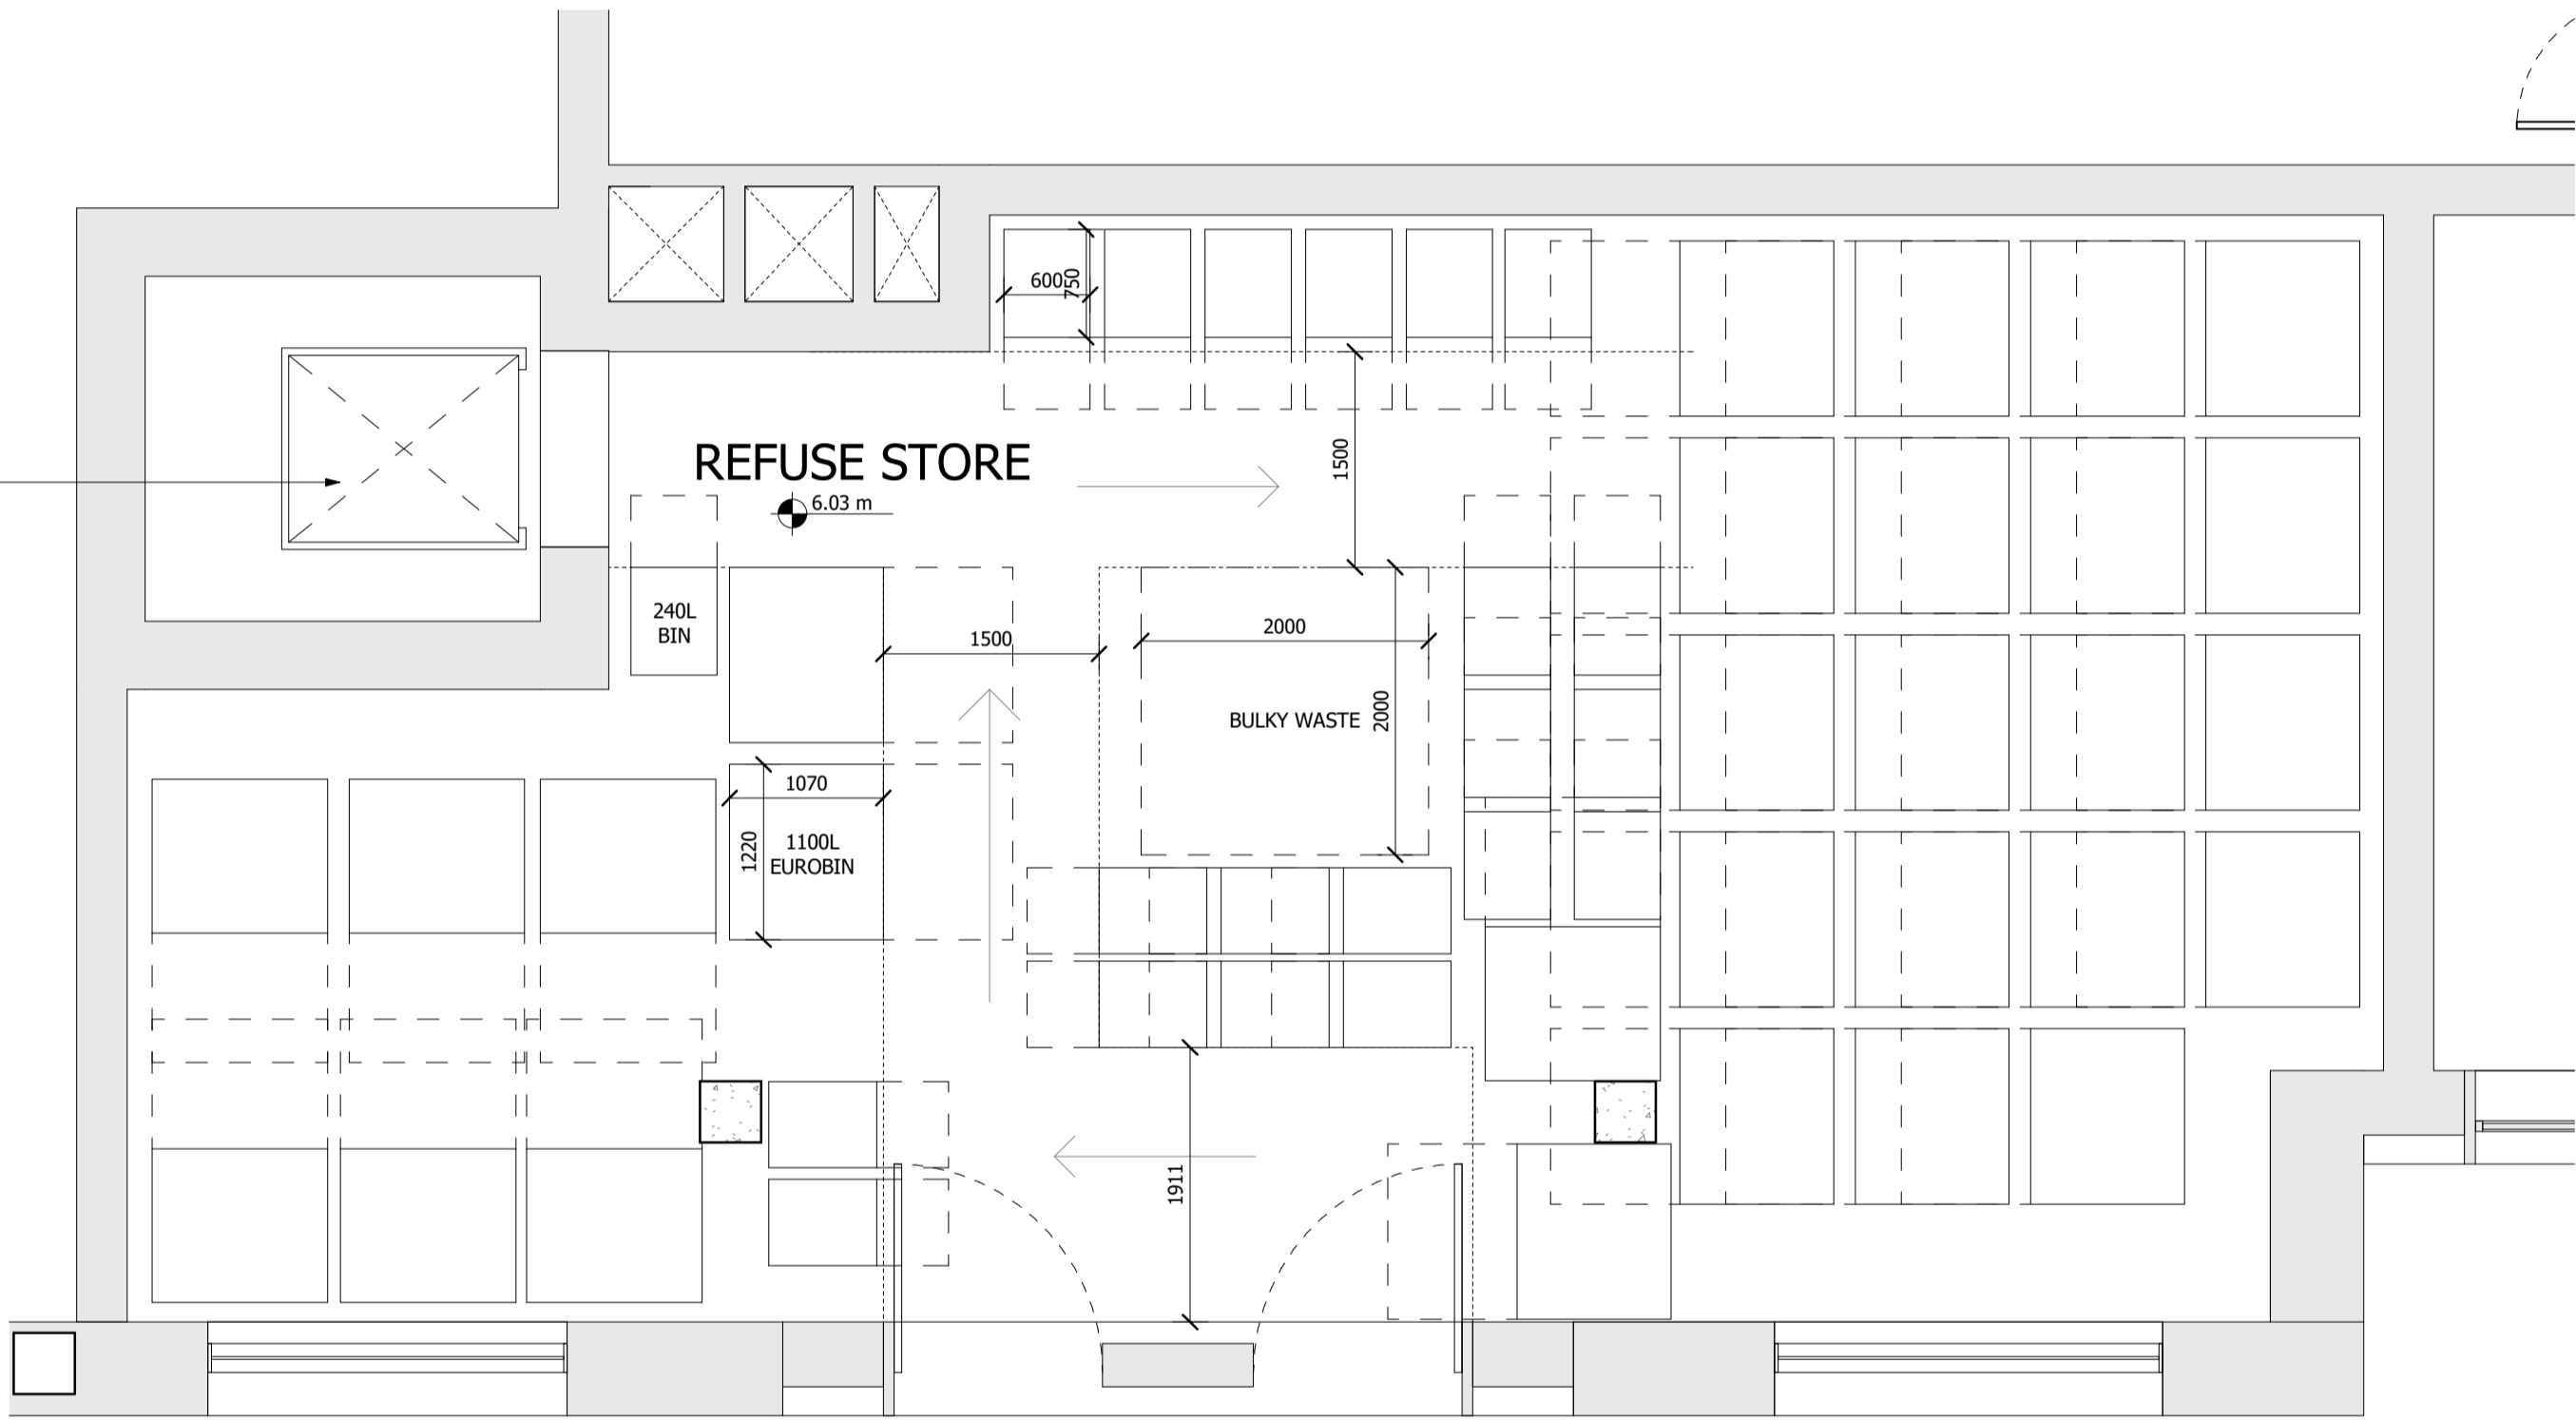

NOTES:

DO NOT SCALE FROM THIS DRAWING. ALL DIMENSIONS TO BE CHECKED ON SITE. ALL OMISSIONS AND DISCREPANCIES TO BE REPORTED TO THE ARCHITECT IMMEDIATELY.

ALL RIGHTS RESERVED. THIS WORK IS COPYRIGHT AND CANNOT BE REPRODUCED OR COPIED OR MODIFIED IN ANY FORM OR BY ANY MEANS, GRAPHIC ELECTRONIC OR MECHANICAL, INCLUDING PHOTOCOPYING WITHOUT THE WRITTEN PERMISSION OF SQUIRE AND PARTNERS ARCHITECTS.

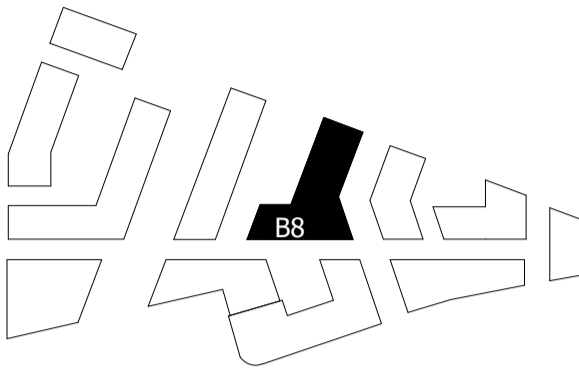

NOTE:-
Building 8 refuse store contains 8 1100 Eurobins, 6 240L food waste bins and a bulky waste store to serve the southern core of Building 8. It also acts as a temporary refuse store for collection incorporating an additional 21 Eurobins and 15 food waste bins for Building 7 and then northern core of Building 8 which will be brought up from the basement by management on the appropriate days.

Refuse store layout amended to suit updated refuse strategy.

INTERNAL LAYOUTS SHOWN ILLUSTRATIVELY ONLY

LBRUT 2 FIRE-LED DESIGN AMENDMENTS	03/11/23	RKB	F
LBRUT 2 APPLICATION AMENDMENTS	21/07/22	B3	E
LBRUT 2 APPLICATION	04/02/22	B3	D
GLA SUBMISSION	27/04/20	B3	C
DRAFT GLA SUBMISSION	24/01/20	KH	B
FINAL DRAFT PLANNING APPLICATION	21/10/19	KH	A
LEGAL REVIEW	13/09/19	KH	-

Revision description	Date	Check	Rev

SQUIRE & PARTNERS

The Department Store
248 Ferndale Road London SW9 8FR
T: 020 7278 5555 F: 020 7239 0495

info@squireandpartners.com
www.squireandpartners.com

Project

Stag Brewery
Richmond

Drawing

BUILDING 08 - GROUND FLOOR
LEVEL REFUSE STORE PLAN

Drawn	Date	Scale
KHO	13/09/19	1 : 50 @ A1 1 : 100 @ A3
Job Number	Drawing number	Revision
18125	C645_B08_P_00_005	F