

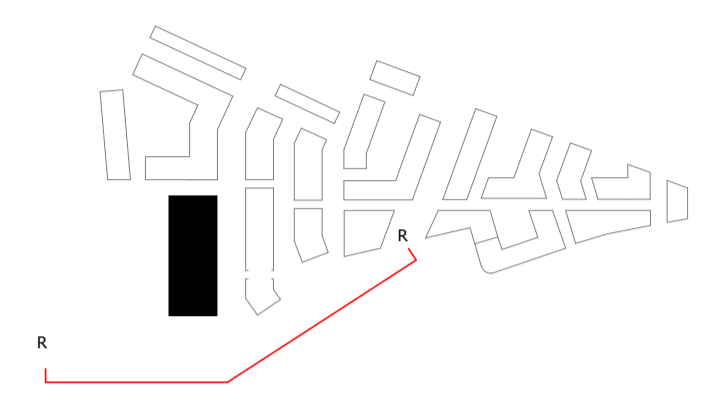


NOTES:  
 DO NOT SCALE FROM THIS DRAWING. ALL DIMENSIONS TO BE CHECKED ON SITE. ALL OMISSIONS AND DISCREPANCIES TO BE REPORTED TO THE ARCHITECT IMMEDIATELY.  
 ALL RIGHTS RESERVED. THIS WORK IS COPYRIGHT AND CANNOT BE REPRODUCED OR COPIED OR MODIFIED IN ANY FORM OR BY ANY MEANS, GRAPHIC ELECTRONIC OR MECHANICAL, INCLUDING PHOTOCOPIING WITHOUT THE WRITTEN PERMISSION OF SQUIRE AND PARTNERS ARCHITECTS.

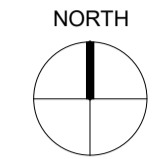

--- MAXIMUM EXTENTS OUTLINE

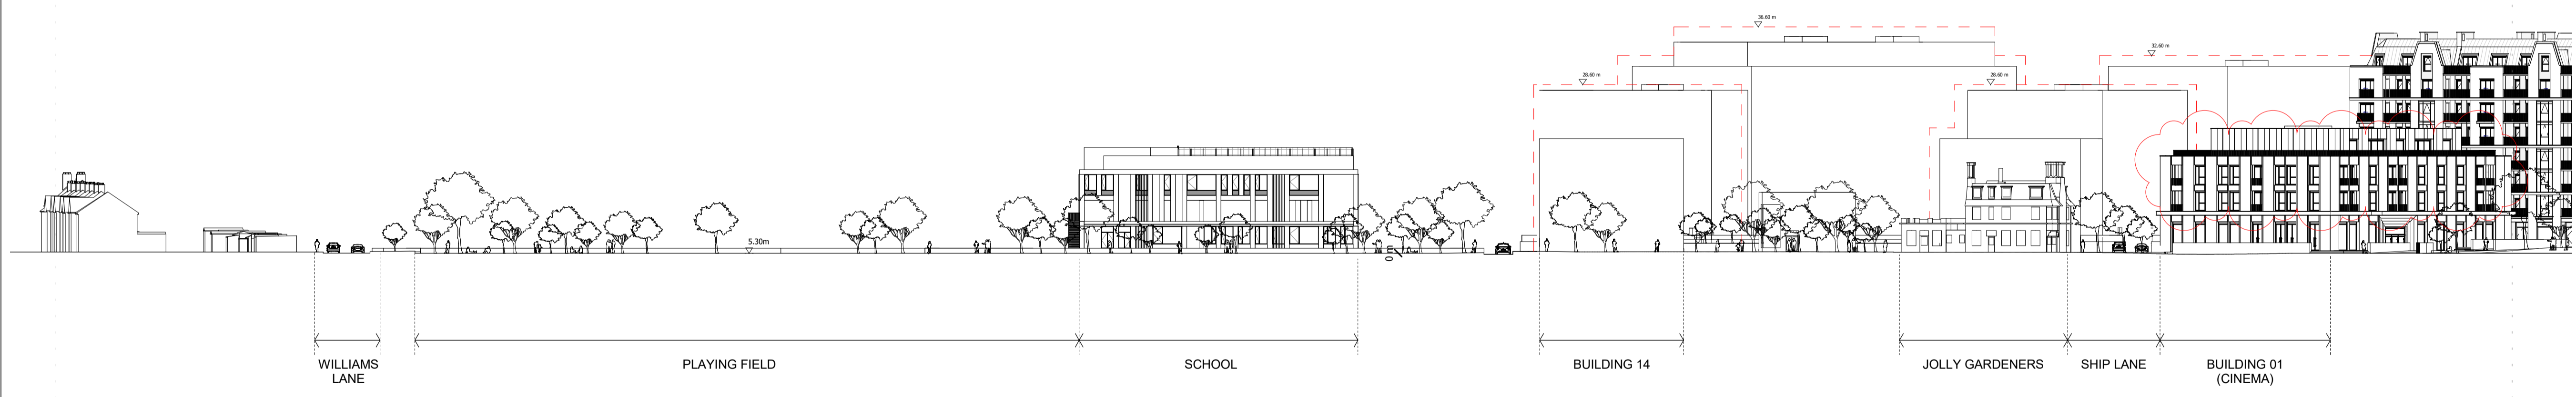


OUTLINE ELEMENTS OF SCHEME SHOWN  
 ILLUSTRATIVELY ONLY

Revision description	Date	Check	Rev
LBURT 2 FIRE-LED AMMENDMENTS	03/11/23	RKB	G
LBURT 2 APPLICATION AMMENDMENTS	27/07/22	BJ	F
LBURT 2 APPLICATION	04/02/22	BJ	E
REVISED B01 CINEMA DESIGN	28/09/20	BJ	D
GLA SUBMISSION	27/04/20	BJ	C
DRAFT GLA SUBMISSION	24/01/20	KH	B
FINAL DRAFT PLANNING APPLICATION	21/10/19	KH	A
LEGAL REVIEW	13/09/19	KH	-

**SQUIRE & PARTNERS**  
 The Department Store  
 248 Ferndale Road London SW9 8FR  
 T: 020 7278 5555 F: 020 7239 0495  
 info@squireandpartners.com  
 www.squireandpartners.com

Project  
**Stag Brewery**  
 Richmond

Drawing  
**PROPOSED SITE ELEVATION RR**

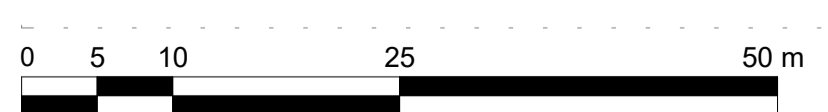

Drawn	Date	Scale
RKL	18/01/18	1 : 500 @ A1 1 : 1000 @ A3
Job Number	Drawing number	Revision
18125	C645_Z2_E_RR_001	G