


Existing Basement Plan

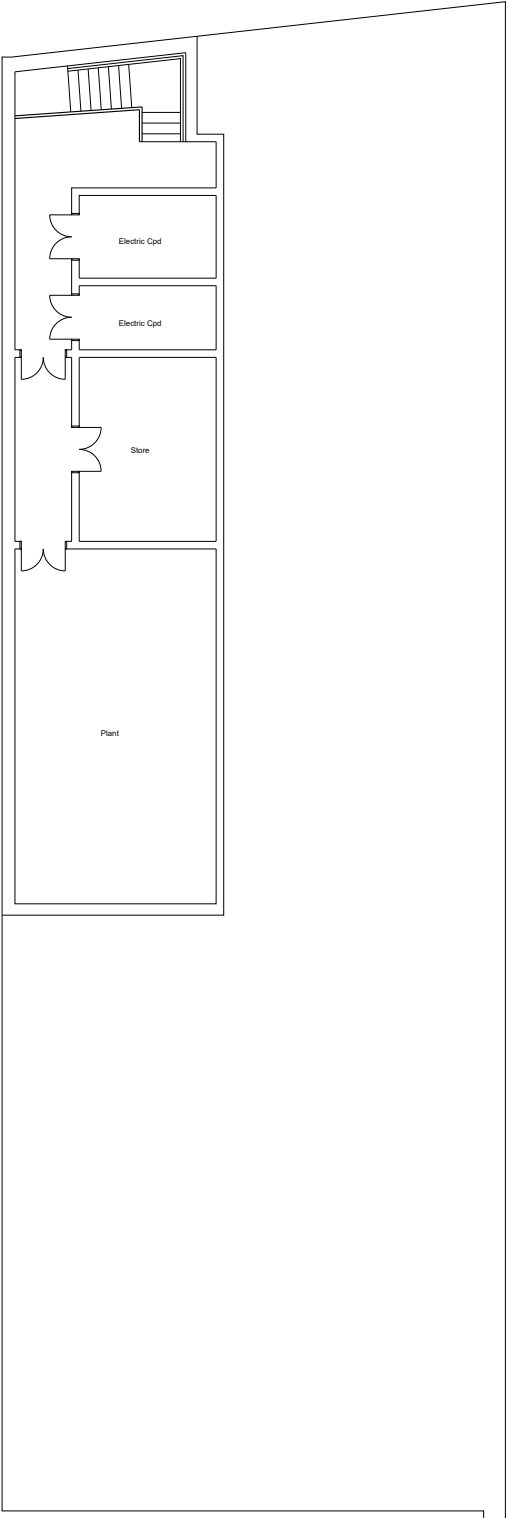

Proposed Basement Plan


Rev	Date	Description

**Fluent**[®]
ARCHITECTURAL DESIGN SERVICES

FLUENT
ARCHITECTURAL DESIGN SERVICES
69-71 WINDMILL ROAD, SUNBURY,
MIDDLESEX, TW16 7DT
TEL: 0800 0438838
E-MAIL: INFO@FLUENT-ADS.CO.UK
WEB: FLUENT-ADS.CO.UK

Kingston Bridge House
Church Grove, Hampton Wick

Basement Plans

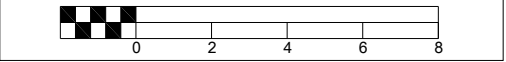

Scale 1:200 @ A3	Dwg No. FLU.1191.3.27
Date 10.08.22	Rev
Drawn N.Millin	D