




KEY

- New stone paving
- Resin bound gravel
- Ivy on trellis forming green wall
- New planting suitable for pollinators, and new trees

New Tree Schedule

Type 1 *Sorbus aucuparia* Joseph Rock

Type 2 *Amelanchier alnifolia* 'Obelisk'

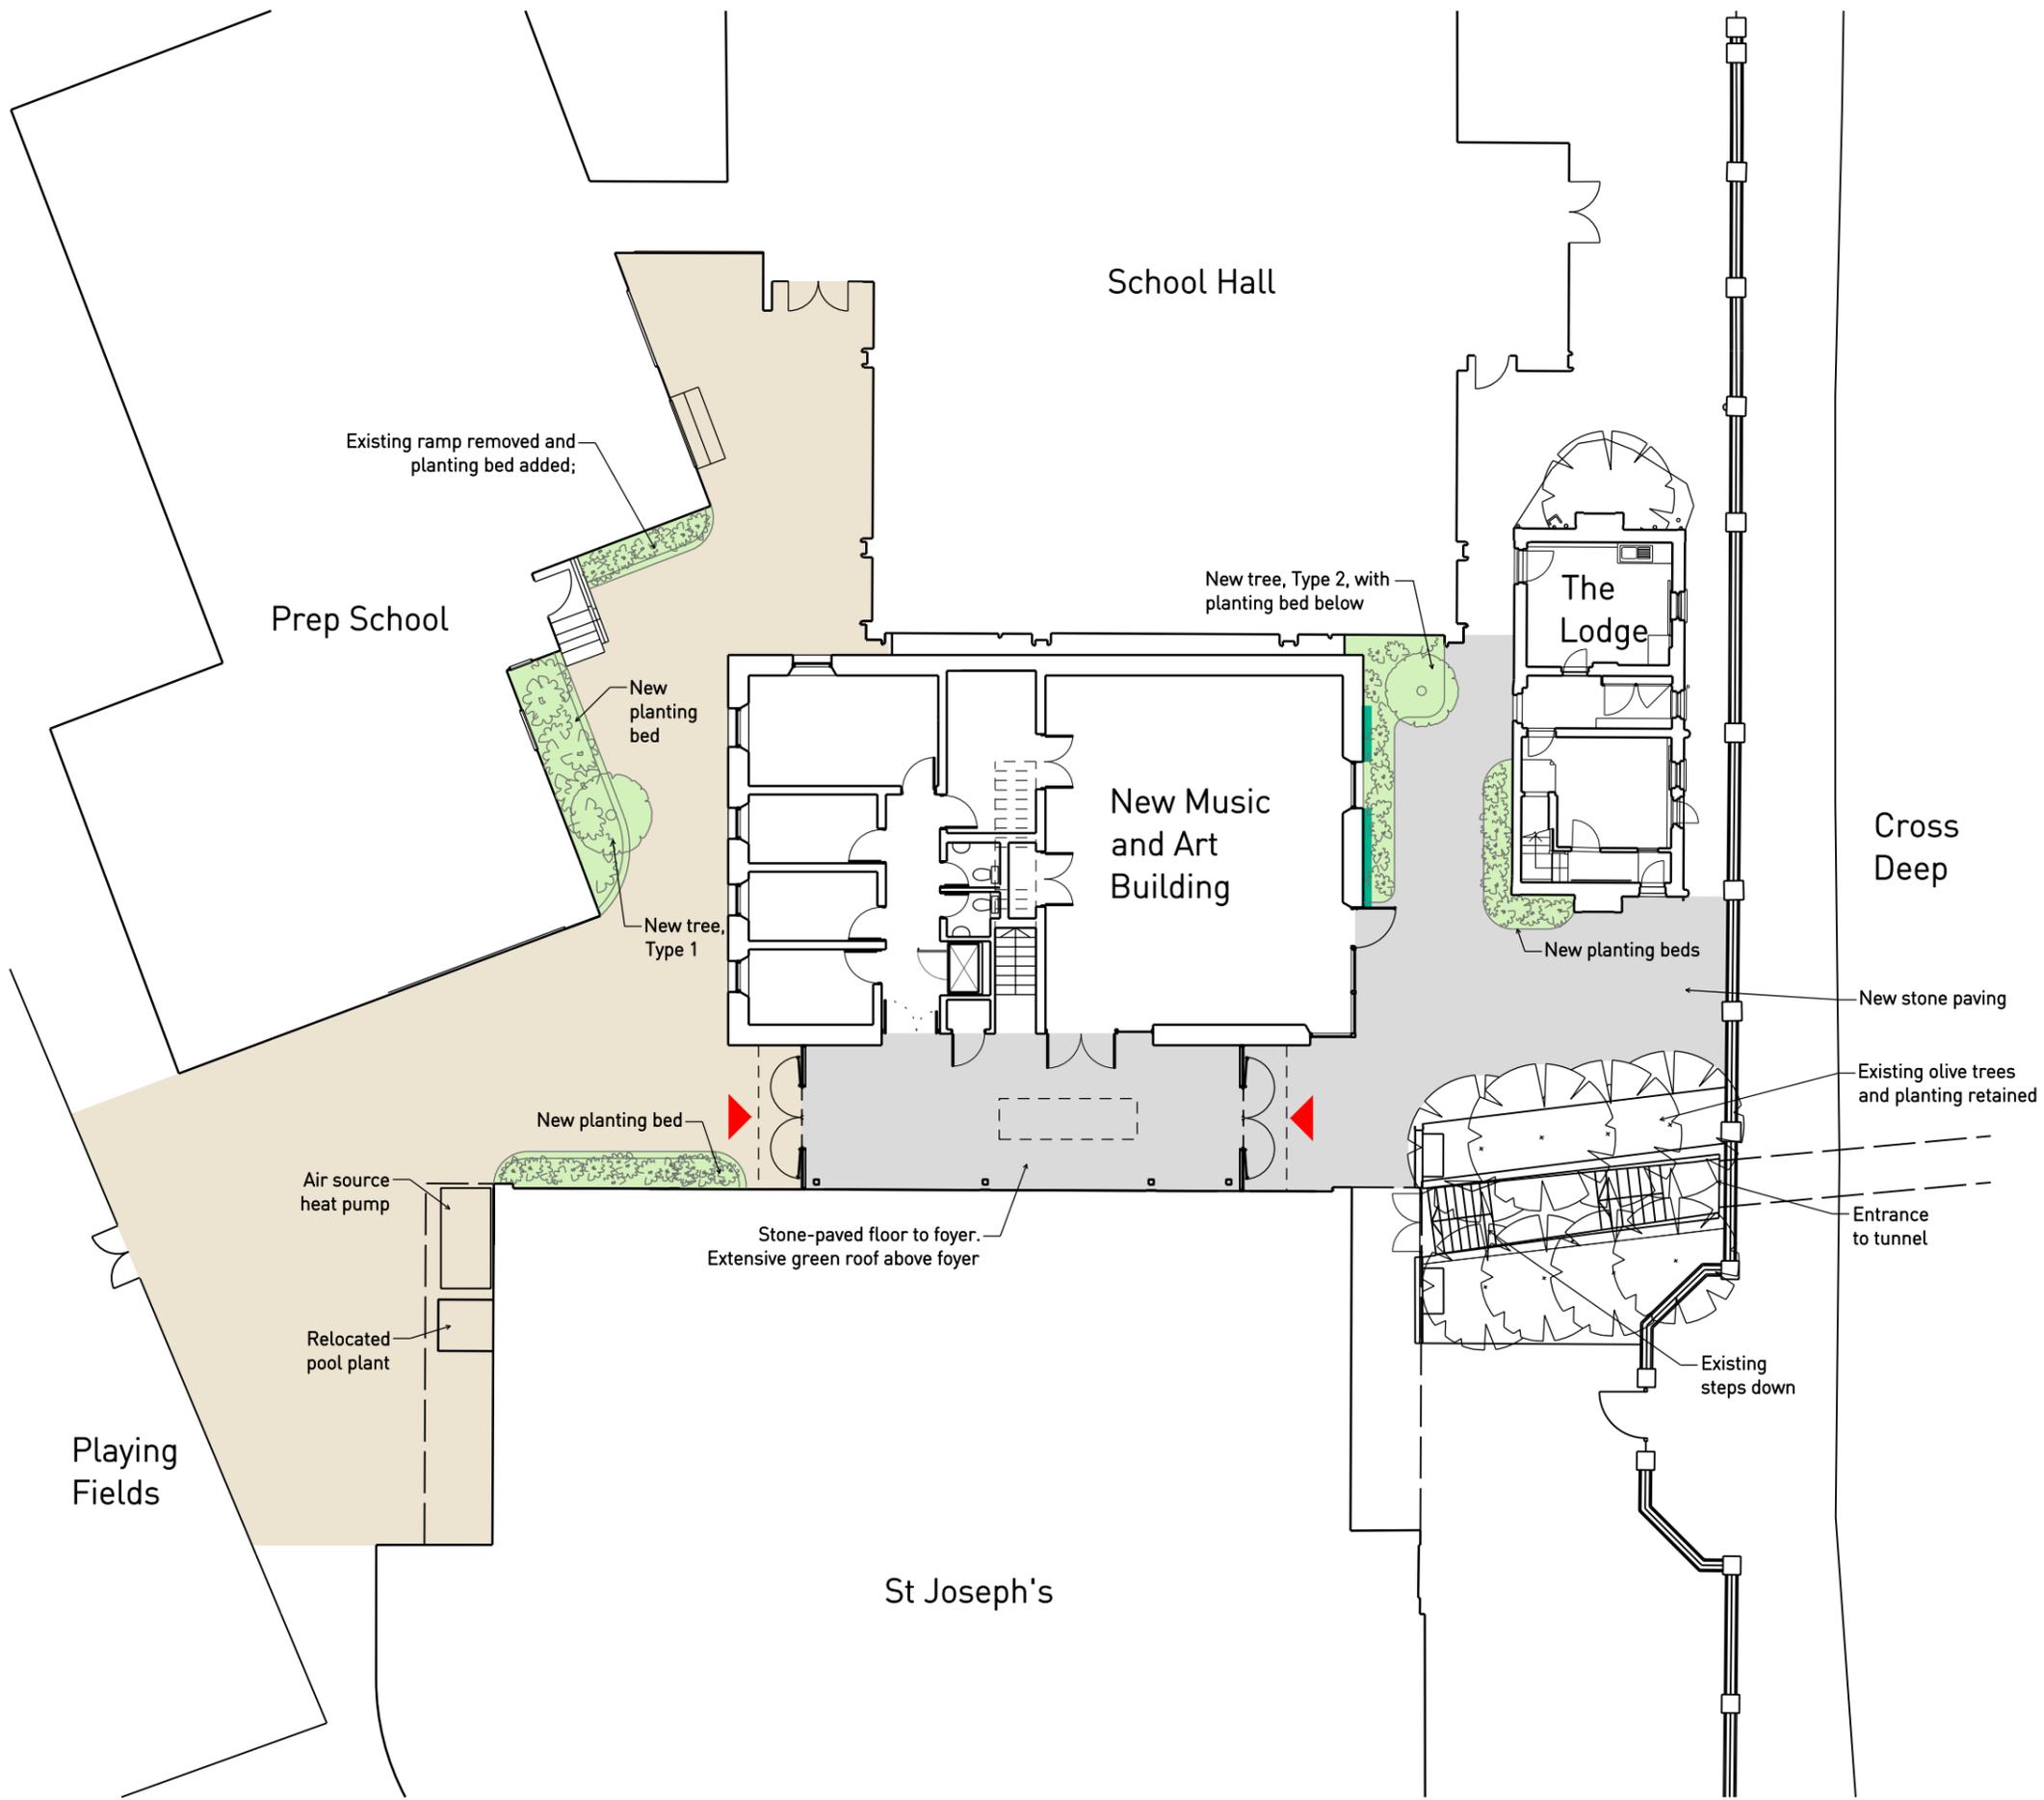

Rev	Date	Status/Notes
B	29.11.23	2nd Planning Application
A	03.07.23	2nd Planning Pre-Application Submission
*	16.11.22	Planning Application

Tim Ronalds Architects
 57 Kingsway Place . London EC1R 0LY
 tel: 020 7490 7704
 office@timronalds.co.uk

St Catherine's School
New Music & Art Building

Landscape Plan
As Proposed

Scale at A1 / (A3)	Drawn	Checked
1:100 / (200)	PS	TR

SCT 110 B