


NOTES:

Scale from this drawing and use figure dimensions.

Existing foundations, lintels and walls to be exposed if required by Building Control for assessment and upgrading if found to be inadequate.

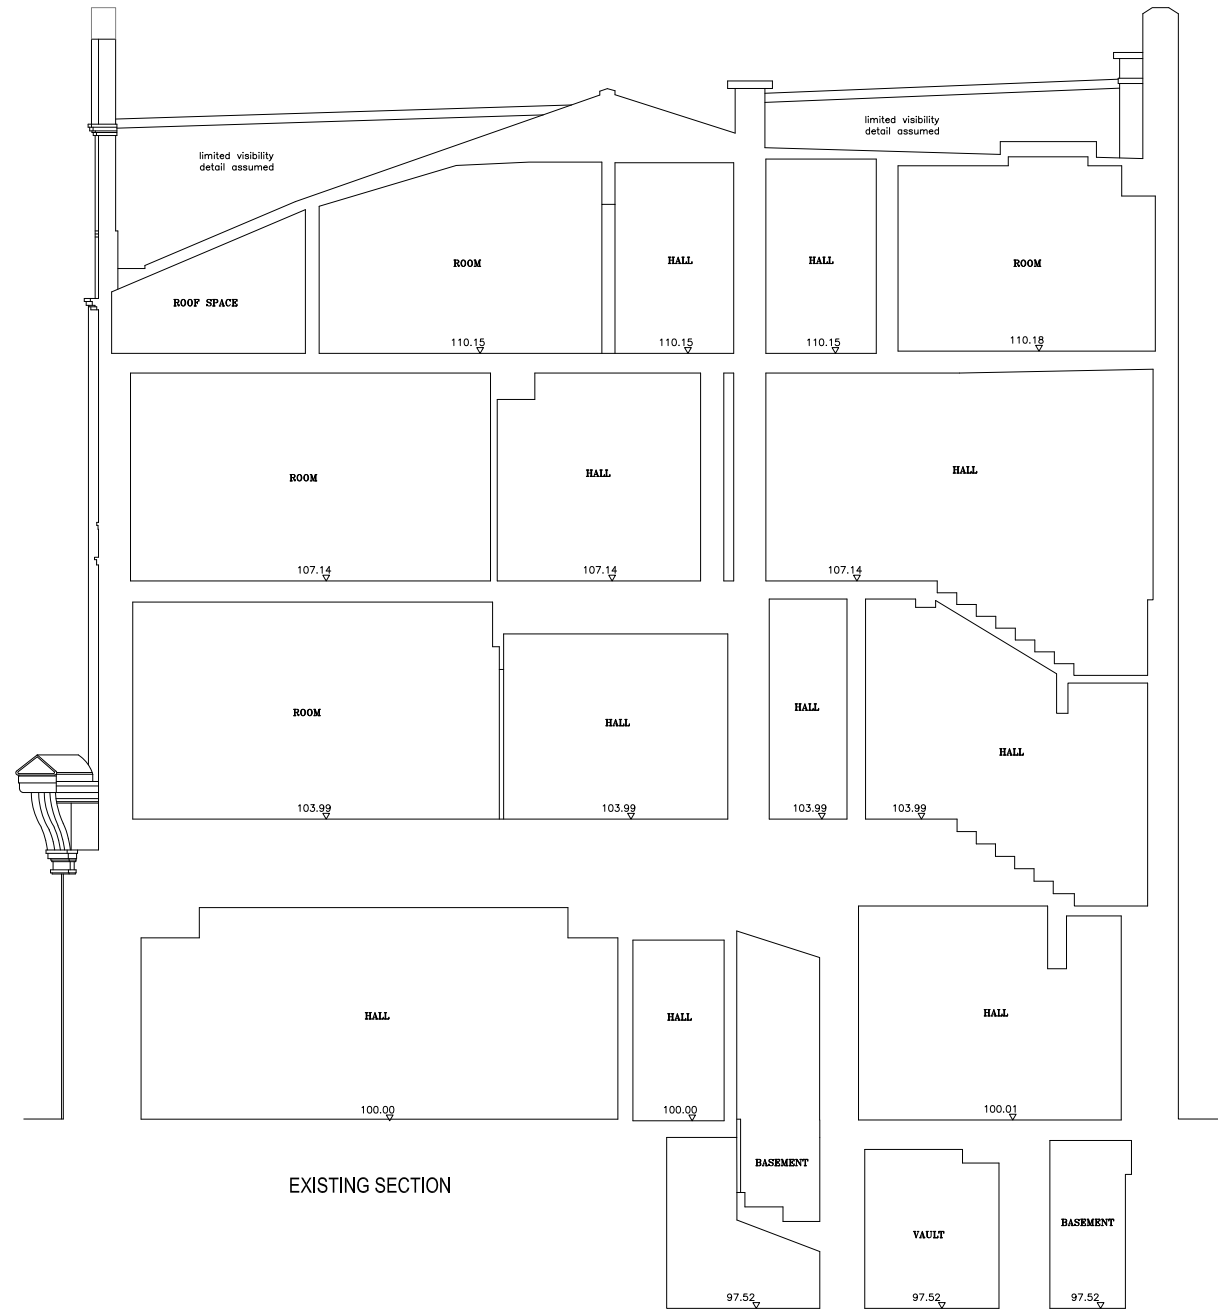

KEY:

GLASS DOOR =		FUSE BOX =	
GLASS UNIT ABOVE DOOR =		GAS METER =	
NO DOOR =		WATER METER =	
DOUBLE DOOR =		SOIL VENT PIPE =	
POCKET DOOR =		GUTTERING DOWNPIPE =	
SLIDING DOOR =		THERMAL HEAT STORE =	

WYETH BURRELL PROPERTIES

Westmead House, Farnborough
GU14 7LP
TEL: 01252 500 872

SITE: 2 London Road,
Twickenham,
TW1 3RY

CLIENT: Wyeth Burrell Pearce Ltd

PROJECT: Change of use from Business (Use Class E) to
Dwellinghouses (Use Class C3) to create 7no
mixed Residential Units

TITLE: Existing Section

EDIT

DATE: 05.12.2023

REF: WBP/1205

DWG NO: FUL .02

SCALE: 1:100 @ A3

REVISION: -

DWG BY: RP