


**USE OF DRAWINGS**

DO NOT SCALE FROM THIS DRAWING. USE WRITTEN DIMENSIONS AND CHECK ON SITE. THIS DRAWING IS BASED ON SITE INFORMATION SUPPLIED BY THIRD PARTIES AND ACCURACY OF EXISTING FEATURES IS NOT GUARANTEED. ANY ERROR, OMISSION OR DISCREPANCY NOTED ON OR BETWEEN DRAWINGS AND OTHER DOCUMENTS MUST BE REPORTED IN WRITING IMMEDIATELY. ALL MECHANICAL, ELECTRICAL AND STRUCTURAL LAYOUTS / COMPONENTS ARE INDICATIVE AND MUST BE DESIGNED AND CHECKED BY SPECIALISTS. DO NOT START WORK ON SITE BEFORE CONFIRMING THAT ALL NECESSARY STATUTORY AND OTHER CONSENTS HAVE BEEN OBTAINED. THIS DRAWING IS COPYRIGHT AND MUST NOT BE DISTRIBUTED WITHOUT PERMISSION. ELECTRONIC CAD FILES MUST NOT BE ALTERED OR COPIED.


**REVISIONS**

REV	DATE	DESCRIPTION	INITIALS	CHECKED DRAWN
-	11.10.2019	INITIAL ISSUE	MC	KW
A	15.05.2020	KEY AMENDED	SJ	RH

**NOTE:**  
SURVEY INFORMATION BY M.J. REES AND COMPANY LTD, CHARTERED LAND SURVEYORS

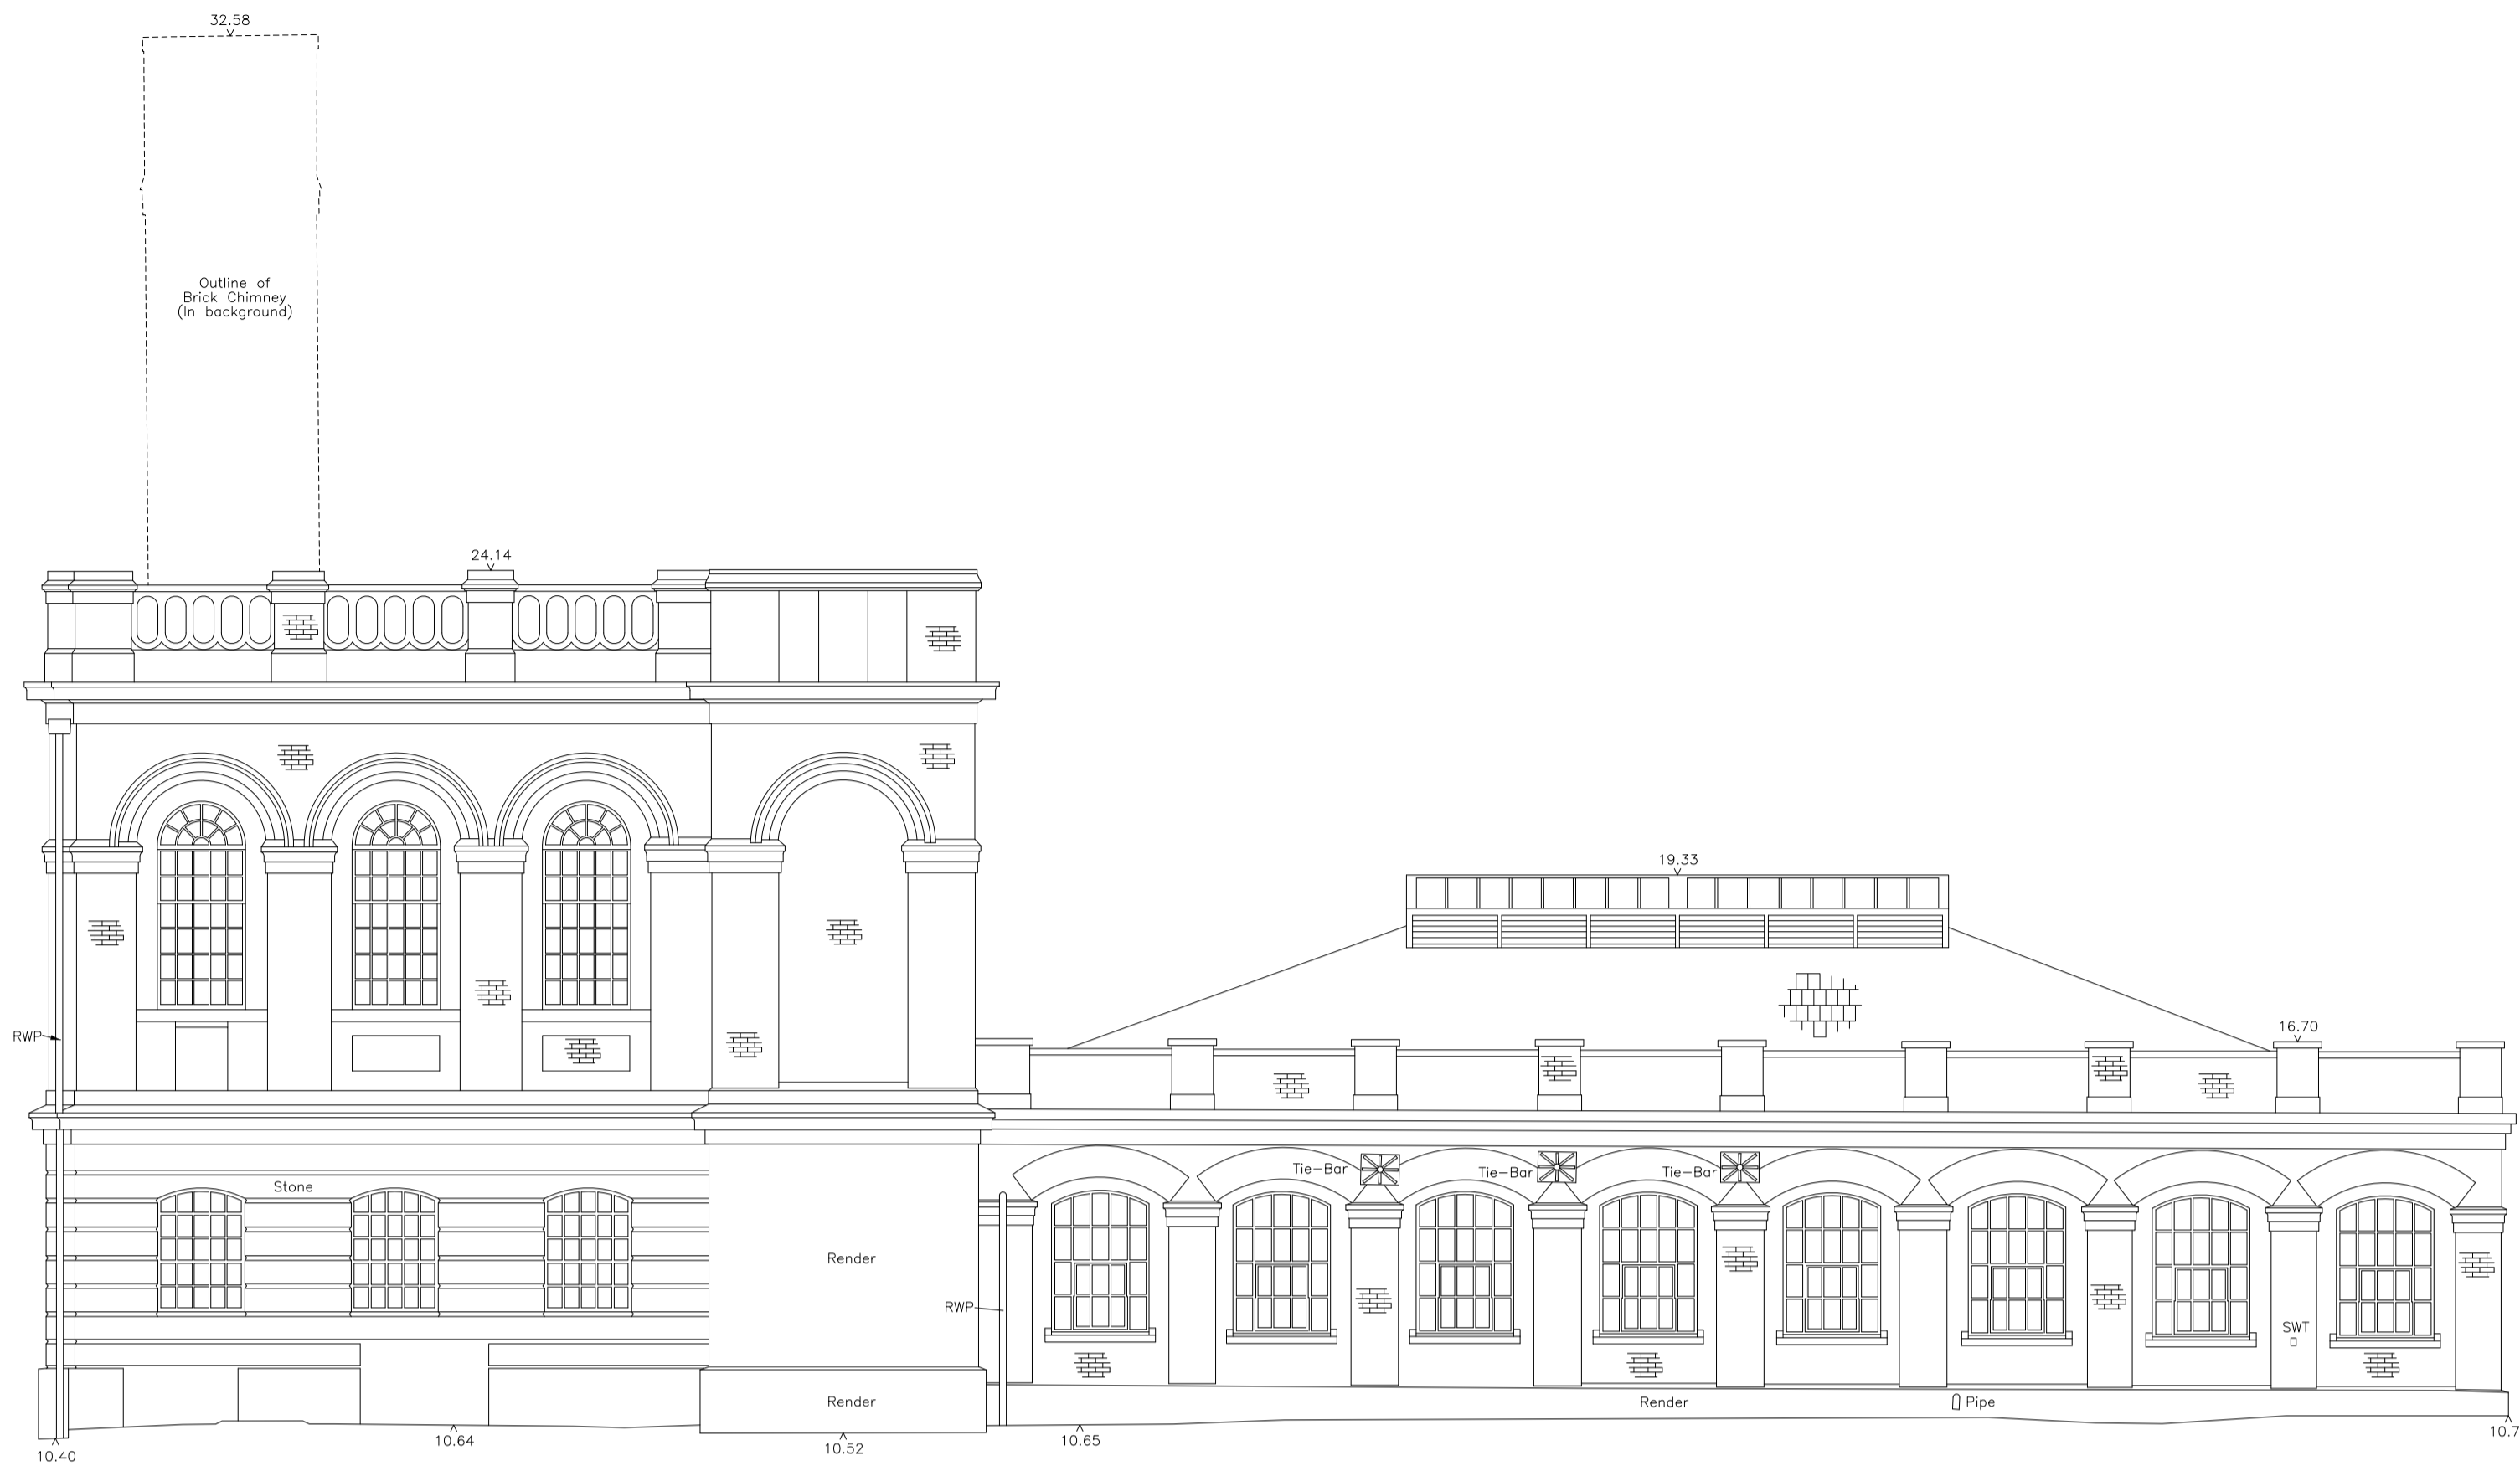

8.00m AOD  
SCALE 1:100  
**Ruston & Ward - Elevation 1 - Existing**

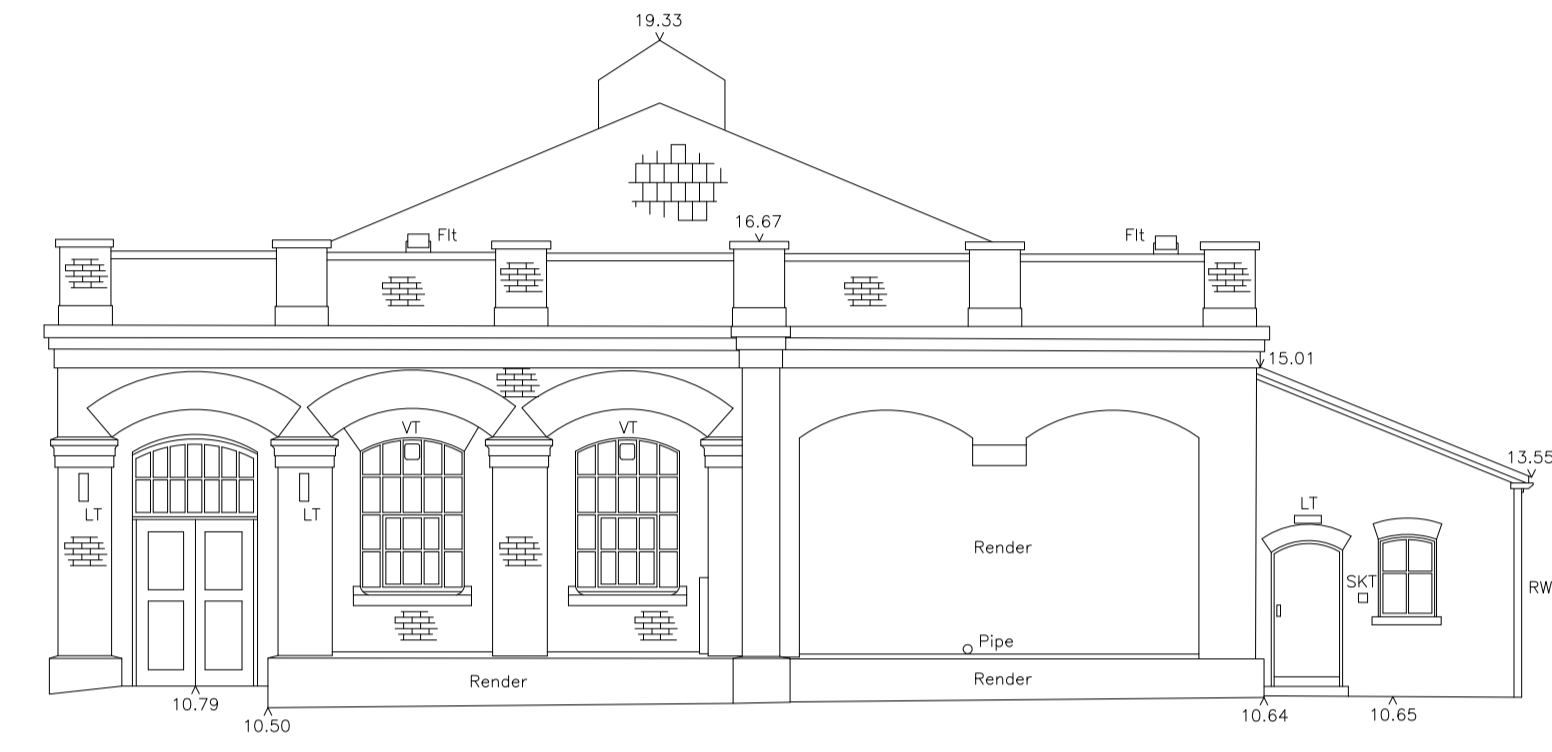



8.00m AOD  
SCALE 1:100  
**Ruston & Ward - Elevation 2 - Existing**



8.00m AOD  
SCALE 1:100  
**Ruston & Ward - Elevation 3 - Existing**



8.00m AOD  
SCALE 1:100  
**Ruston & Ward - Elevation 4 - Existing**

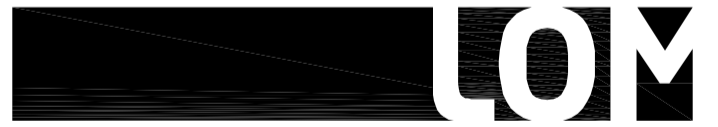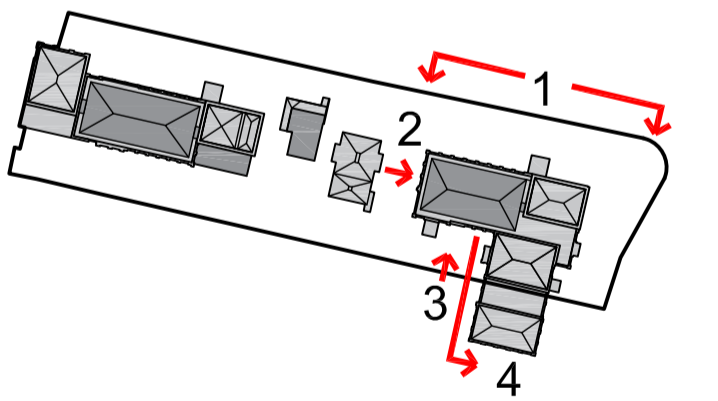

client  
**WATERFALL PLANNING LTD**

project  
**HAMPTON WATERWORKS**

drawing title  
**EXISTING ELEVATIONS 1,2,3&4 - RUSTON & WARD**

sheet size scale  
**A1 1:100 @ A1**

status  
**PLANNING**

drawing no. revision  
**1685-A-P023 A**

**LOM architecture and design**  
The Glass House 5 Sclater Street London E1 6JY UK  
Phone +44(0)20 8444 2999 Email mail@lom-fdp.com  
Web www.lom-architecture.com

