


USE OF DRAWINGS


DO NOT SCALE FROM THIS DRAWING. USE WRITTEN DIMENSIONS AND CHECK ON SITE. THIS DRAWING IS BASED ON SITE INFORMATION SUPPLIED BY THIRD PARTIES AND ACCURACY OF EXISTING FEATURES IS NOT GUARANTEED. ANY ERROR, OMISSION OR DISCREPANCY NOTED ON OR BETWEEN DRAWINGS AND OTHER DOCUMENTS MUST BE REPORTED IN WRITING IMMEDIATELY. ALL MECHANICAL, ELECTRICAL AND STRUCTURAL LAYOUTS / COMPONENTS ARE INDICATIVE AND MUST BE DESIGNED AND CHECKED BY SPECIALISTS. DO NOT START WORK ON SITE BEFORE CONFIRMING THAT ALL NECESSARY STATUTORY AND OTHER CONSENTS HAVE BEEN OBTAINED. THIS DRAWING IS COPYRIGHT AND MUST NOT BE DISTRIBUTED WITHOUT PERMISSION. ELECTRONIC CAD FILES MUST NOT BE ALTERED OR COPIED.

REVISIONS


REV	DATE	DESCRIPTION	CHECKED DRAWN
-	11.10.2019	INITIAL ISSUE	MC KW

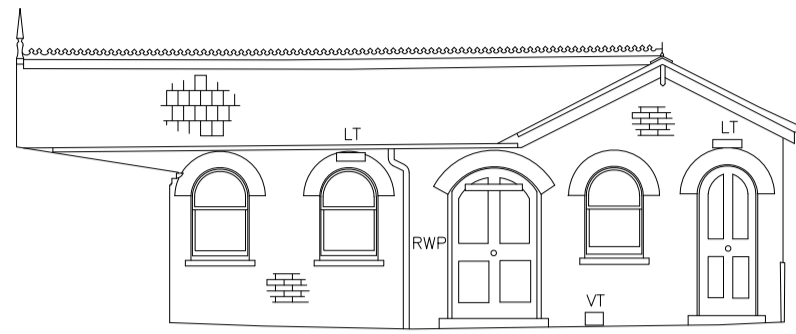


8.00m AOD
SCALE 1:100
Storehouse - Elevation 1

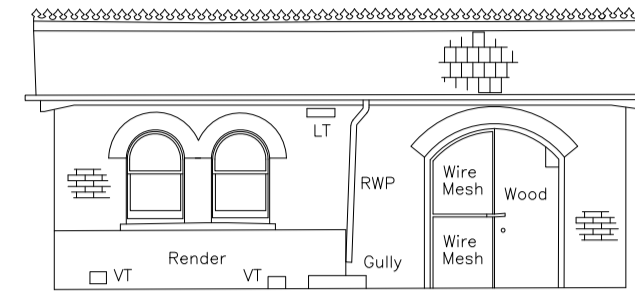


8.00m AOD
SCALE 1:100
Storehouse - Elevation 2

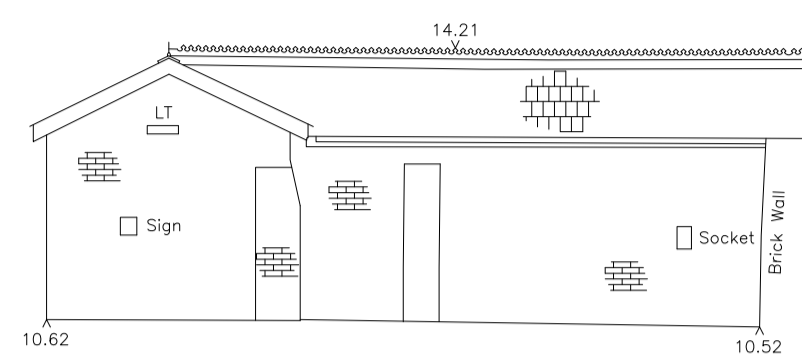

8.00m AOD
SCALE 1:100
Storehouse - Elevation 3

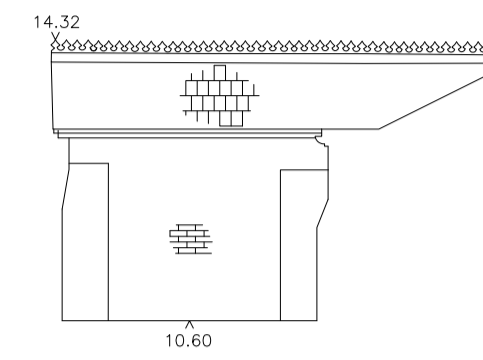


8.00m AOD
SCALE 1:100
Storehouse - Elevation 4

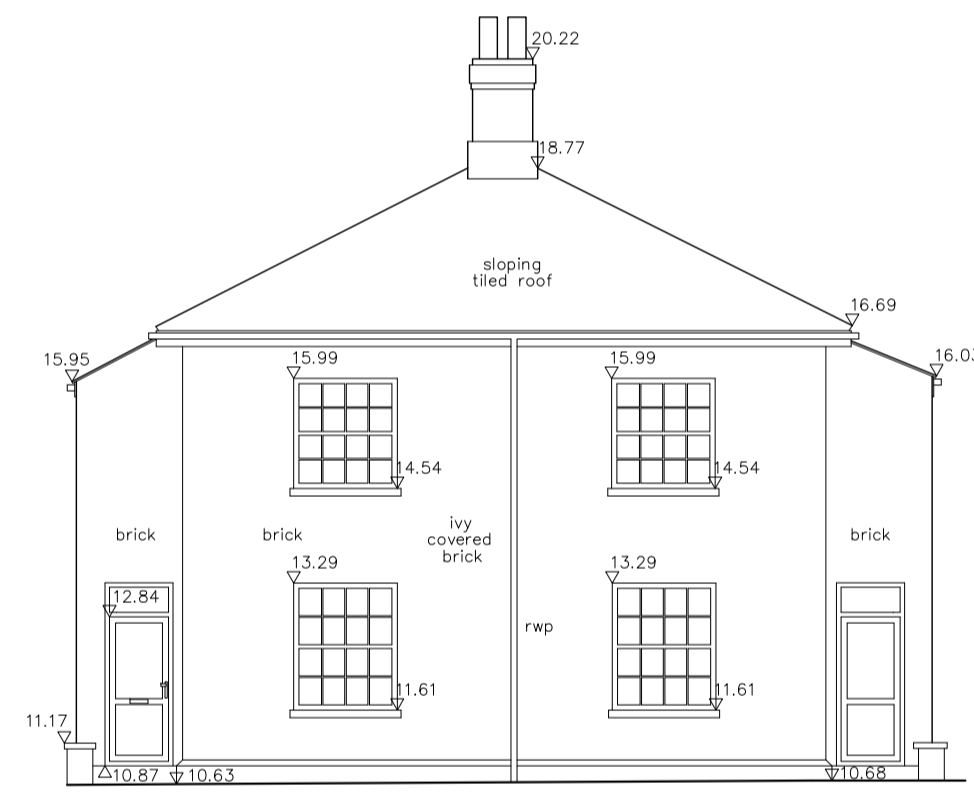


8.00m AOD
SCALE 1:100
Cottages - Elevation 1



8.00m AOD
SCALE 1:100
Cottages - Elevation 2

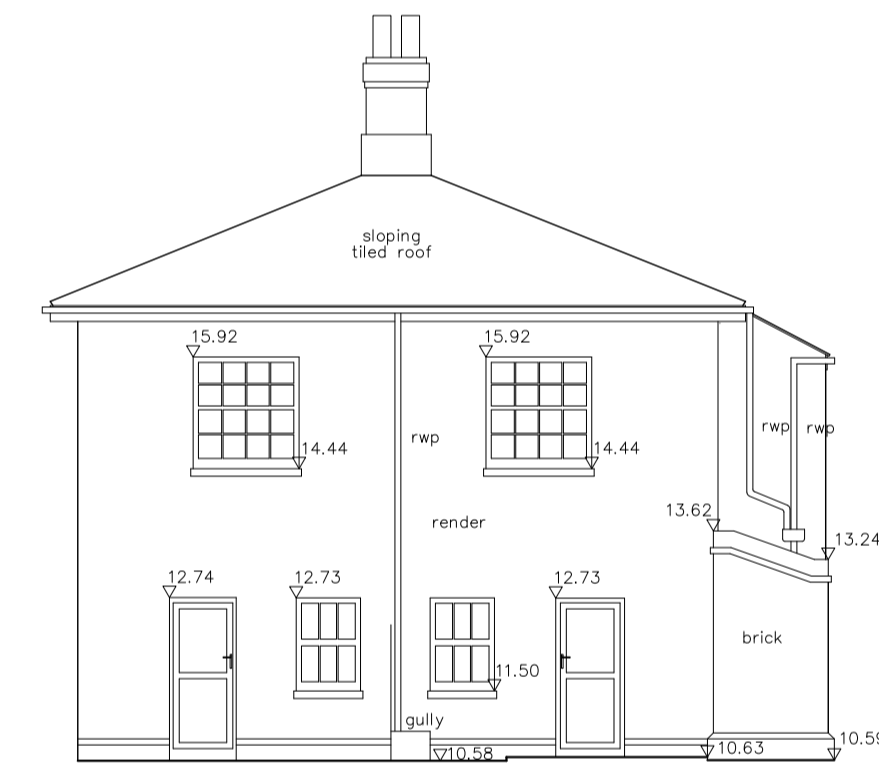

8.00m AOD
SCALE 1:100
Cottages - Elevation 3

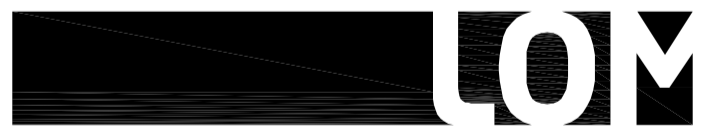

client
**WATERFALL
PLANNING LTD**

project
HAMPTON WATERWORKS

drawing title
**EXISTING
ELEVATIONS -
COTTAGES & STOREHOUSE**

sheet size scale
A1 1:100 @ A1

status
PLANNING

drawing no. revision
1685-A-P025

LOM architecture and design
The Glass House 5 Sclater Street London E1 6JY UK
Phone +44(0)20 8444 2999 Email mail@lom-fdp.com
Web www.lom-architecture.com

