


8.00m AOD

SCALE 1:100 RUSHTON & WARD

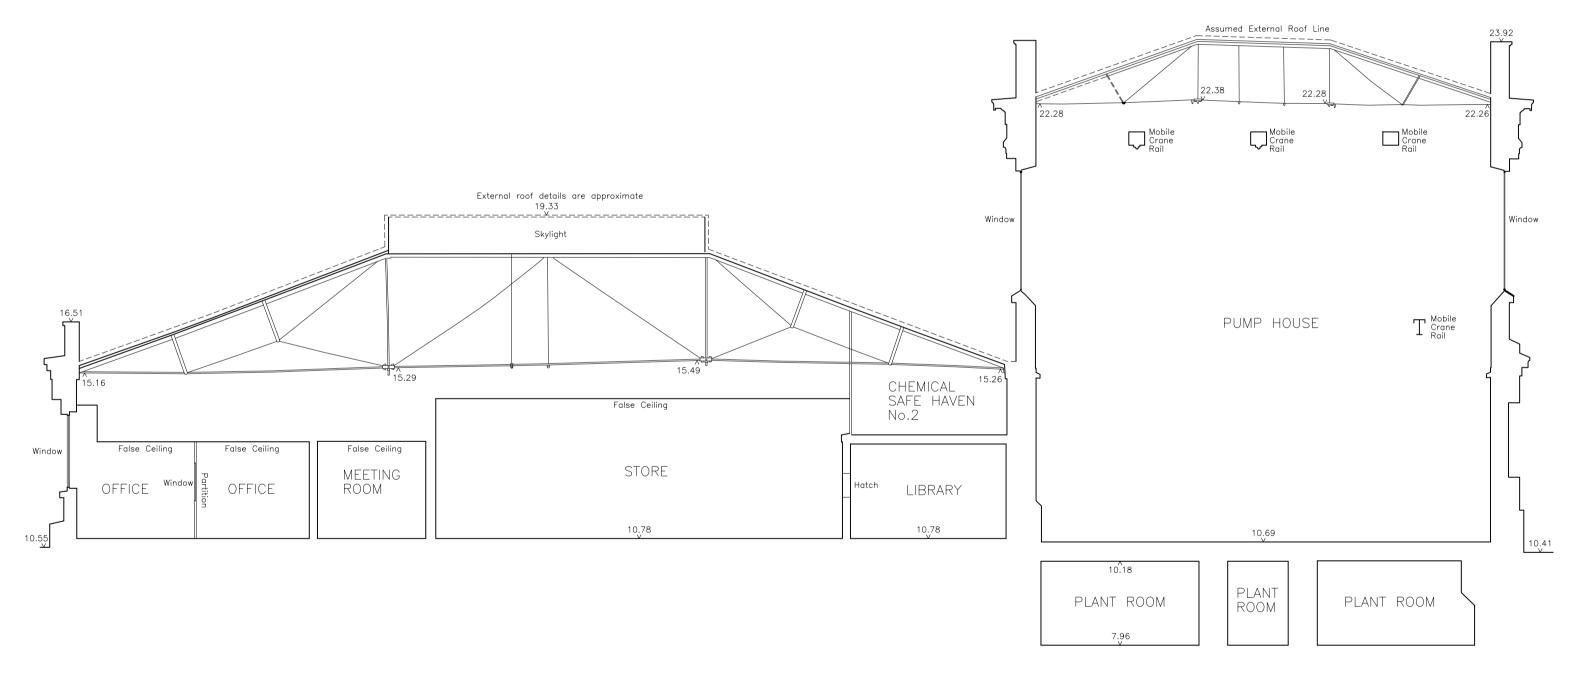

6.00m AOD

SCALE 1:100 RUSTON & WARD
Section B-B

USE OF DRAWINGS

DO NOT SCALE FROM THIS DRAWING. USE WRITTEN DIMENSIONS AND CHECK ON SITE. THIS DRAWING IS BASED ON SITE INFORMATION SUPPLIED BY THIRD PARTIES AND ACCURACY OF EXISTING FEATURES IS NOT GUARANTEED. ANY ERROR, OMISSION OR DISCREPANCY NOTED ON OR BETWEEN DRAWINGS AND OTHER DOCUMENTS MUST BE REPORTED IN WRITING IMMEDIATELY. ALL MECHANICAL, ELECTRICAL AND STRUCTURAL LAYOUTS / COMPONENTS ARE INDICATIVE AND MUST BE DESIGNED AND CHECKED BY SPECIALISTS. DO NOT START WORK ON SITE BEFORE CONFIRMING THAT ALL NECESSARY STATUTORY AND OTHER CONSENTS HAVE BEEN OBTAINED. THIS DRAWING IS COPYRIGHT AND MUST NOT BE DISTRIBUTED WITHOUT PERMISSION. ELECTRONIC CAD FILES MUST NOT BE ALTERED OR COPIED.

REVISIONS


REV DATE DESCRIPTION

- 00.00.0000 INITIAL ISSUE




NOTE:

THE INFORMATION SHOWN ON THE DRAWINGS IS FOR PLANNING PURPOSES ONLY. THIS DRAWING TO BE READ WITH ALL MEP SERVICES, STRUCTURAL AND CIVILS CONSULTANT INFORMATION. ALL WORKS IN ACCORDANCE WITH BUILDING REGS AND RELEVANT STATUTORY REGULATIONS.

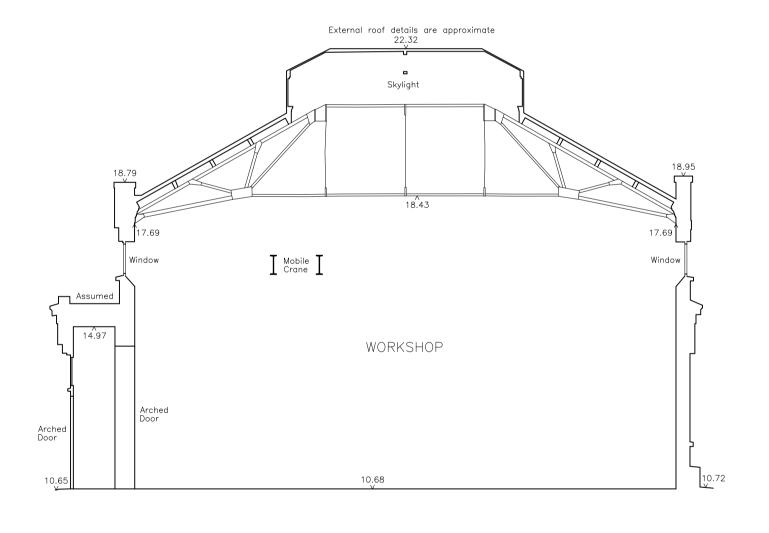

8.00m AOD

SCALE 1:100 RUSTON & WARD
Section C-C

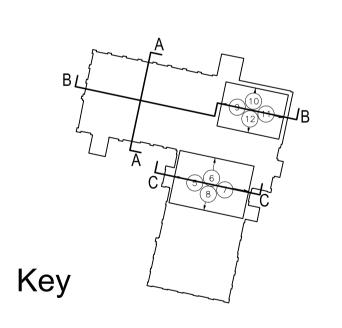

WATERFALL

PLANNING LTD

HAMPTON WATERWORKS

drawing title **EXISTING** SECTIONS RUSTON&WARD sheet size

A1

1:100 @ A1

PLANNING

1685-A-P027

LOM architecture and design

The Glass House 5 Sclater Street London E1 6JY UK

Phone +44(0)20 8444 2999 Email mail@lom-fdp.com

Web www.lom-architecture.com