

The Site

Site elevation - North, Street



DO NOT SCALE FROM THIS DRAWING. USE WRITTEN DIMENSIONS AND CHECK ON SITE. THIS DRAWING IS BASED ON SITE INFORMATION SUPPLIED BY THIRD PARTIES AND ACCURACY OF EXISTING FEATURES IS NOT GUARANTEED. ANY ERROR, OMISSION OR DISCREPANCY NOTED ON OR BETWEEN DRAWINGS AND OTHER DOCUMENTS MUST BE REPORTED IN WRITING IMMEDIATELY. ALL MECHANICAL, ELECTRICAL AND STRUCTURAL LAYOUTS / COMPONENTS ARE INDICATIVE AND MUST BE DESIGNED AND CHECKED BY SPECIALISTS. DO NOT START WORK ON SITE BEFORE CONFIRMING THAT ALL NECESSARY STATUTORY AND OTHER CONSENTS HAVE BEEN OBTAINED. THIS DRAWING IS COPYRIGHT AND MUST NOT BE DISTRIBUTED WITHOUT PERMISSION. ELECTRONIC CAD FILES MUST NOT BE ALTERED OR COPIED.

REVISIONS

REVISIONS			Op Cyk	
REV	DATE	DESCRIPTION	ORANA CA	6
-	11.10.2019	INITIAL ISSUE	MC	KW
Α	04.11.2019	CHANGES TO ROOF EXTENSION	MC	KW
В	04.05.2020	AMENDMENTS TO EAVES AND LEVELS	SJ	RH
С	25.07.2022	DESIGN REVIEW AMENDMENTS	LW	JF
D	26.05.2023	HISTORIC ENGLAND FOR COMMENT	JF	JF

Neighboring Property


- DRAWINGS ARE DESIGN INTENT FOR THE PURPOSE OF PLANNING APPROVAL. - ALL DRAWINGS ARE SUBJECT TO FURTHER DESIGN DEVELOPMENT AND COORDINATION WITH ENGINEERS INFORMATION. ALL FURNITURE AND INTERIOR LAYOUTS ARE INDICATIVE AND

SUBJECT TO DETAILED DESIGN. EXISTING HERITAGE BRICK AND STONE FAÇADES TO BE CLEANED AND RESTORED INTERNAL VOLUMES TO BE STRIPPED OUT, REMOVING 20TH C. WORK AND RESTORING ORIGINAL FABRIC INDUSTRIAL HERITAGE DETAILS - TILES, BRICKS, ELECTRICAL


SWITCHES, LIFTING CRANES, ETC. - TO BE CLEANED AND RETAINED ALL EXISTING ORIGINAL WINDOWS TO BE RETAINED AND RESTORED, WITH NEW HIGH-PERFORMANCE SECONDARY GLAZING


ALL EXISTING WINDOWS WHICH ARE NOT ORIGINAL TO THE BUILDING TO BE REPLACED WITH HIGH PERFORMANCE WINDOWS TO MATCH EXISTING DESIGN



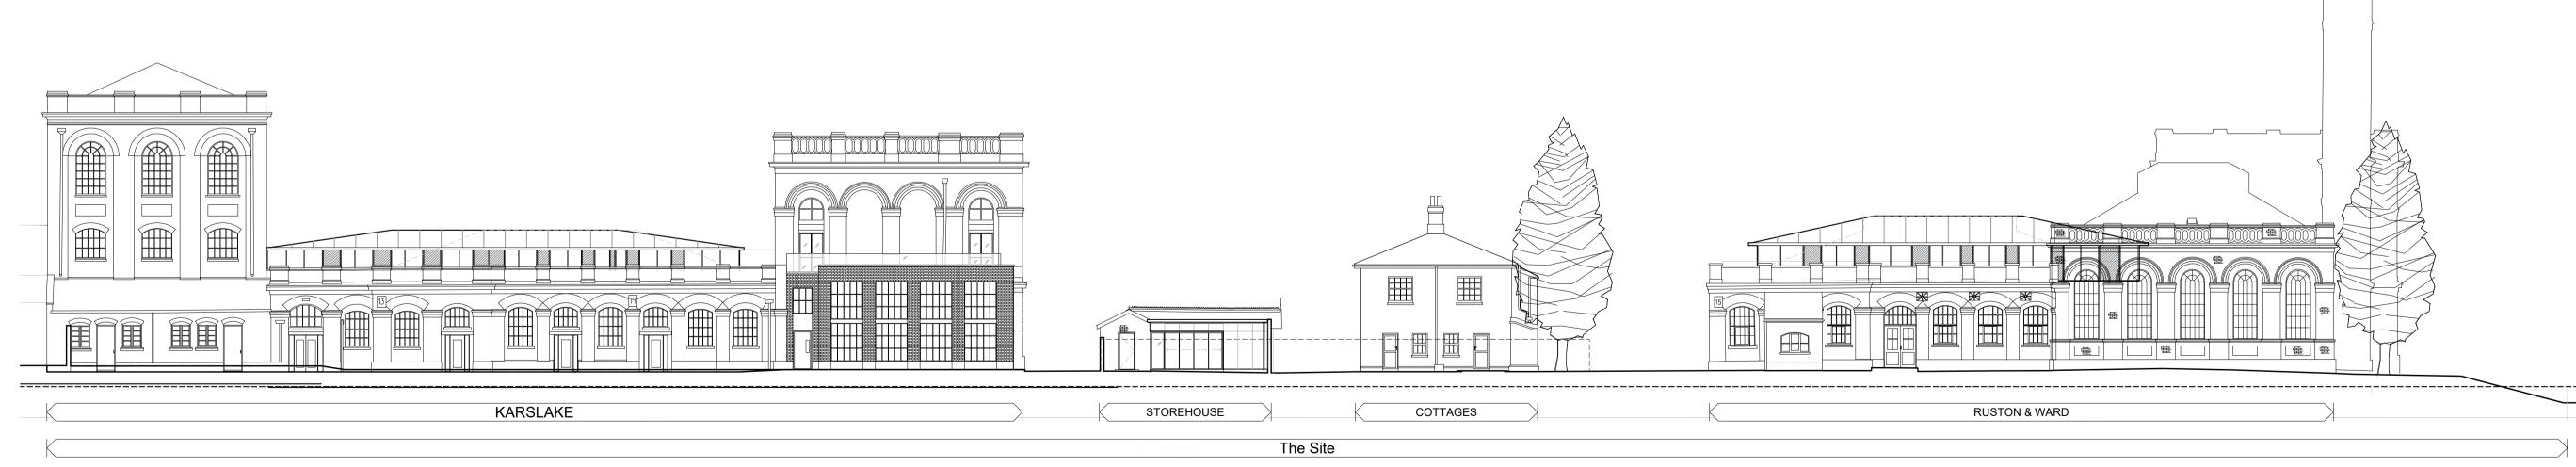

Scale 1:200 Site elevation - South, Water

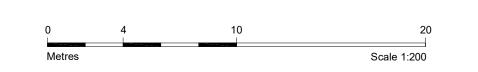

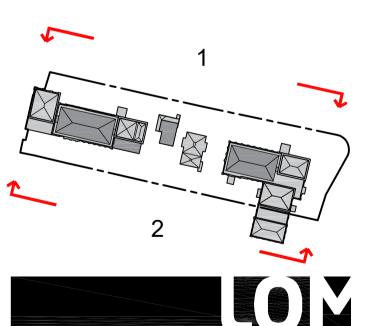

WATERFALL PLANNING LTD

HAMPTON WATERWORKS

drawing title
PROPOSED **ELEVATIONS - SITE**

1:200 @ A1 Α1

PLANNING

1685-A-P200

D

LOM architecture and design

The Glass House 5 Sclater Street London E1 6JY UK **Phone** +44(0)20 8444 2999 **Email** mail@lom-fdp.com **Web** www.lom-architecture.com