


NOTE:
 1. All drawings remain the copyright of Kew, and cannot be reproduced without approval.
 2. Drawings are not to be scaled. Documents/drawings transferred by electronic mail are not to be altered without the consent of Kew.
 3. Dimensional/level accuracy only applies to the written notation. All dimensions are to be checked and report any omissions or errors.
 4. The drawings/information issued by Kew are to be cross referenced where necessary with other relevant Consultants information.
 5. If in doubt ask!

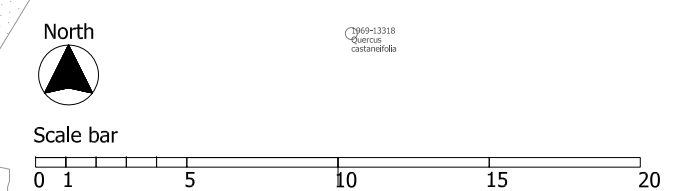

REV	DATE	DESCRIPTION	BY	CHK	APP
P1	23.11.2023	Issued for PLANNING	SJ	RV	RB

CLIENT
 ROYAL BOTANIC GARDENS
 KEW, RICHBURGH
 SURREY, TW9 3AB
 TEL: +44(0)208 332 3638



PLANNING																							
PROJECT Orangery Terrace Extension																							
DRAWING TITLE Proposed Layout Plan																							
<table border="1"> <tr> <th>APPV</th> <th>NO</th> <th>ISSUED</th> <th>BY</th> <th>CHECKED</th> <th>BY</th> </tr> <tr> <td>DATE</td> <td>REV</td> <td>PROJECT NO.</td> <td>DATE</td> <td>AUTHOR</td> <td>REV.</td> </tr> <tr> <td>SCALE 1:42</td> <td>1:250</td> <td></td> <td></td> <td></td> <td></td> </tr> </table>	APPV	NO	ISSUED	BY	CHECKED	BY	DATE	REV	PROJECT NO.	DATE	AUTHOR	REV.	SCALE 1:42	1:250					<table border="1"> <tr> <td>DRAWING NO.</td> <td>REVISION</td> </tr> <tr> <td>RBGK-OTE-102</td> <td>P1</td> </tr> </table>	DRAWING NO.	REVISION	RBGK-OTE-102	P1
APPV	NO	ISSUED	BY	CHECKED	BY																		
DATE	REV	PROJECT NO.	DATE	AUTHOR	REV.																		
SCALE 1:42	1:250																						
DRAWING NO.	REVISION																						
RBGK-OTE-102	P1																						