


- NOTE:
1. All drawings remain the copyright of Kew, and cannot be reproduced without approval.
 2. Drawings are not to be scaled. Documents/drawings transferred by electronic mail are not to be altered without the consent of Kew.
 3. Dimensional/level accuracy only applies to the written notation. All dimensions are to be checked and report any omissions or errors.
 4. The drawings/Information Issued by Kew are to be cross referenced where necessary with other relevant Consultants information.
 5. If in doubt ask!

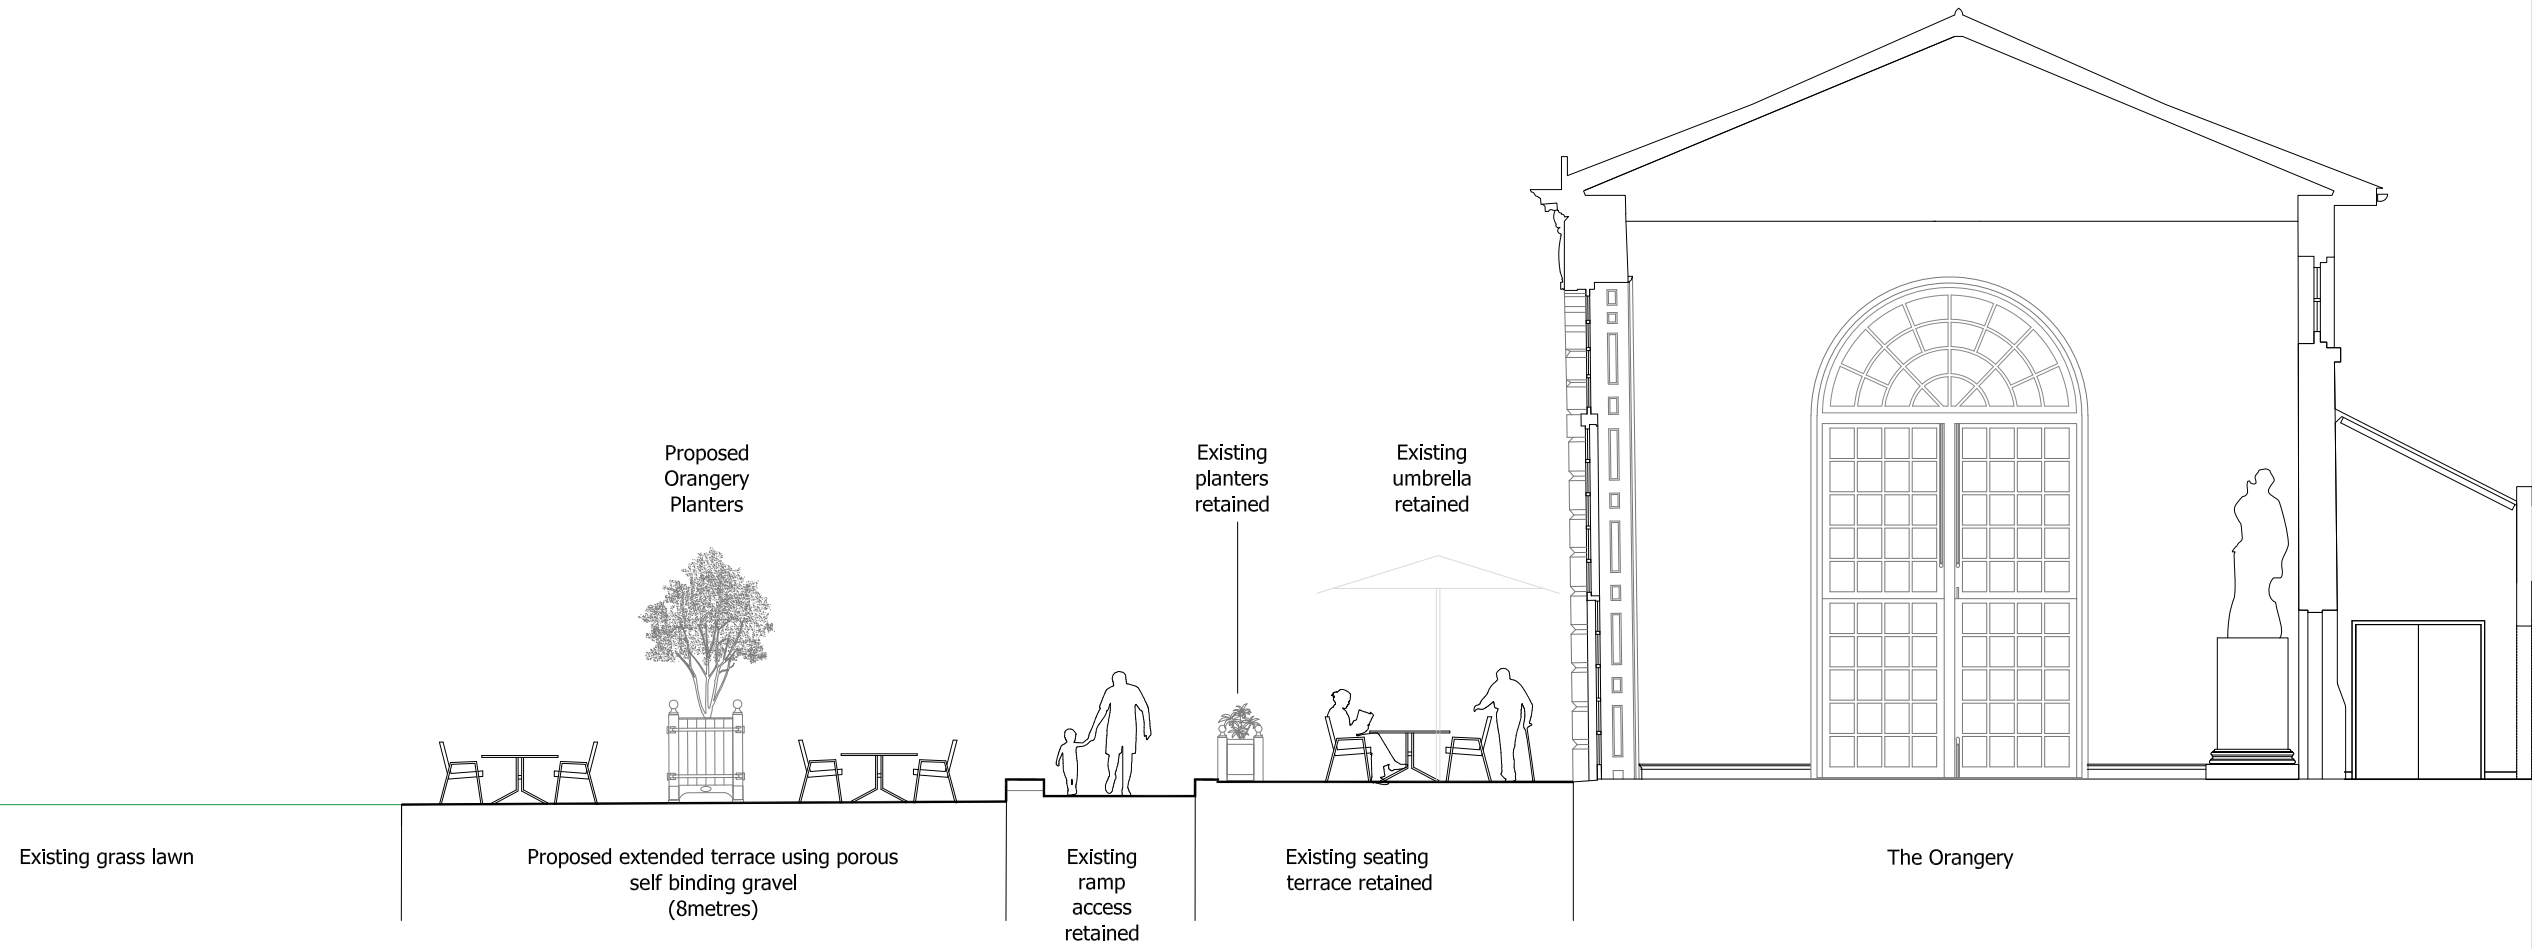

P1	22.11.2023	Issued for PLANNING	SJ	RW	RB
REV	DATE	DESCRIPTION	BY	CHK	APP

REVISIONS

CLIENT
 ROYAL BOTANIC GARDENS
 KEW, RICHMOND
 SURREY, TW9 3AB

TEL: +44(0)208 332 5838



PLANNING

PROJECT
 Orangery Terrace Extension

DRAWING TITLE
 Proposed Section

ASSET No.	9623	DRAWN	SJ	CHECKED	RW
DATE	Nov 2023	PROJECT No.	OTE		
SCALE AT A3	1:100	AUTOCAD REF.			

DRAWING No.	RBGK-OTE-103	REVISION	P1
-------------	--------------	----------	----