



- Do not scale from this drawing, except for planning purposes.
- Check all dimensions on site.
- Subject to survey.
- Subject to site inspection.
- Site boundary lines are indicative only.

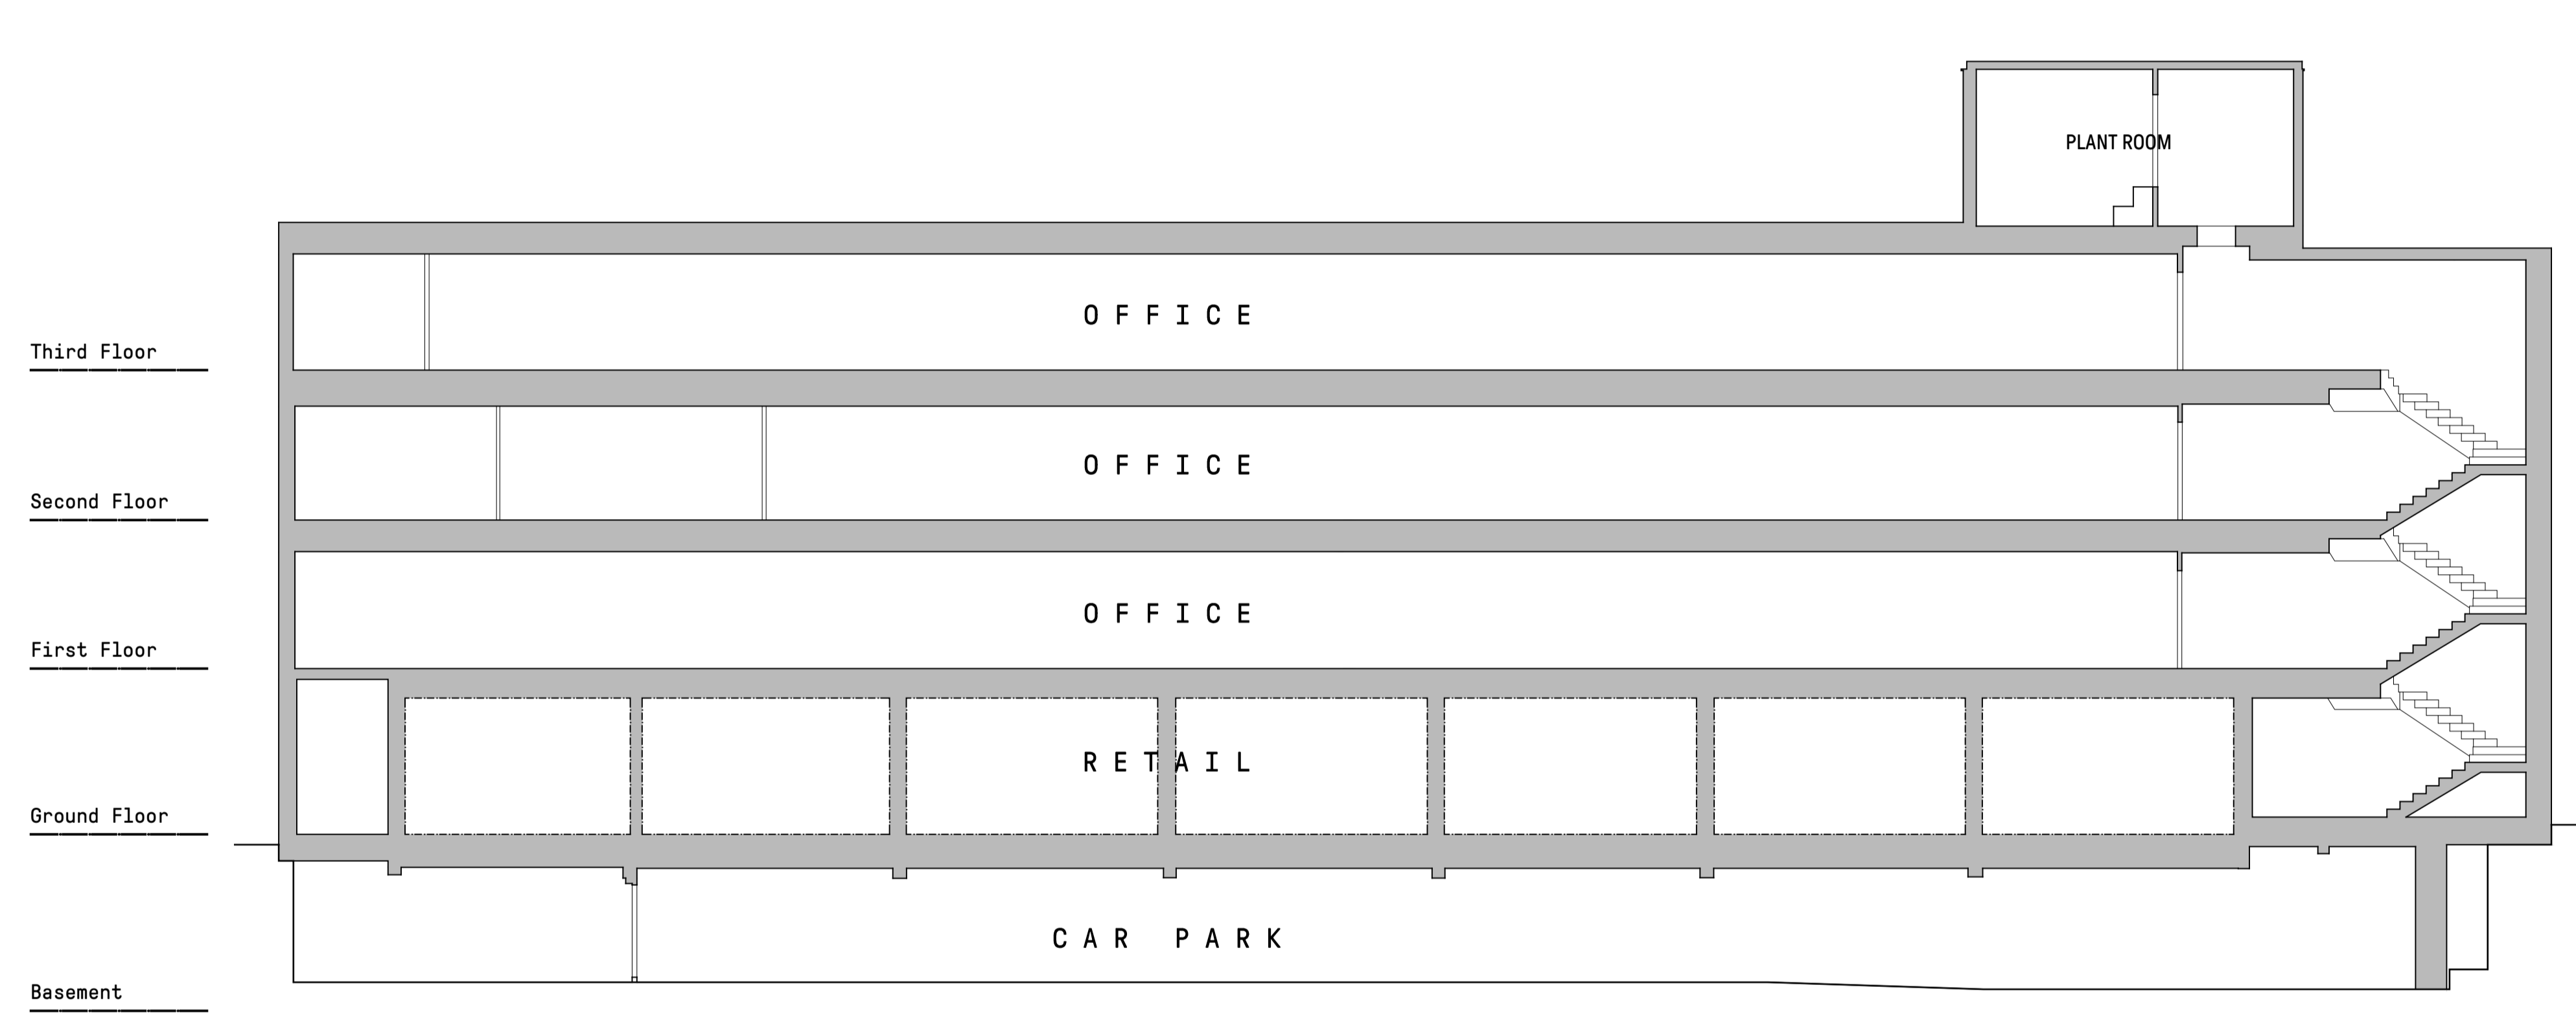

① EXISTING LONG SECTION
1:100

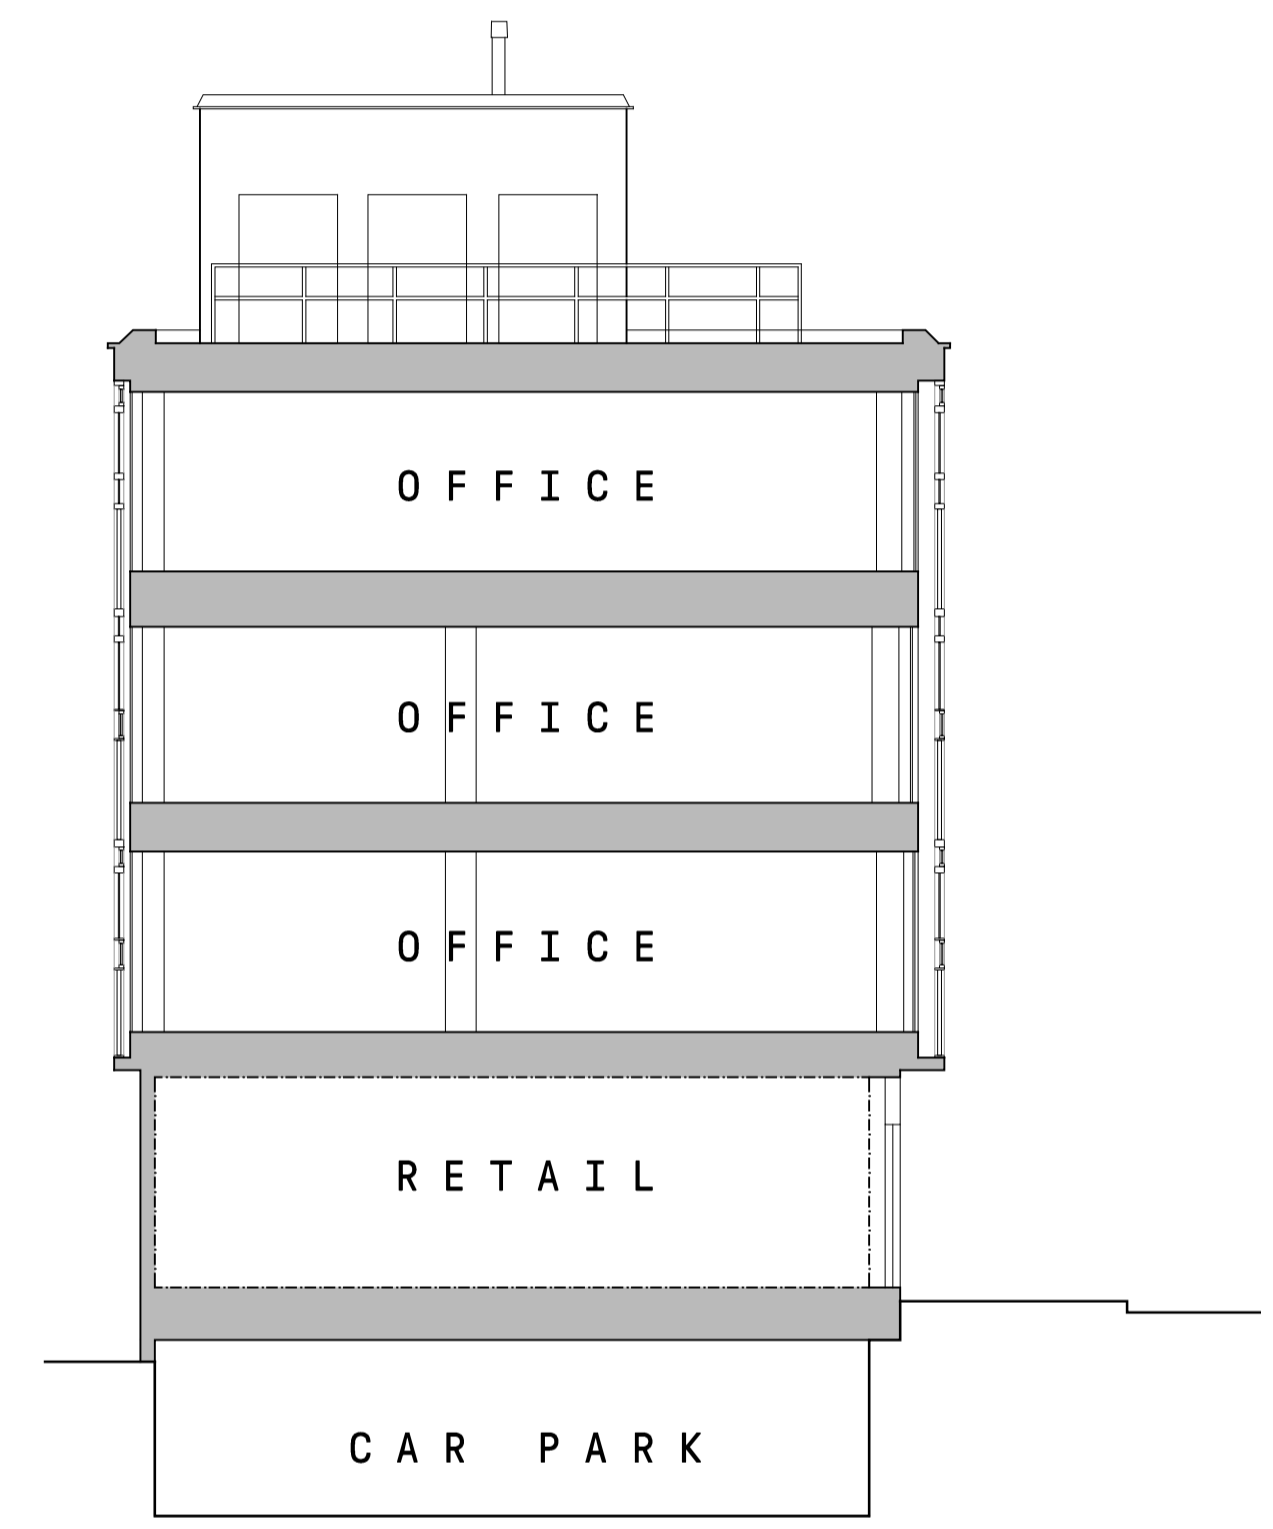

② EXISTING SHORT SECTION
1:100

Rev	Date	By	Description
Revision Schedule			

project			
WESTMINSTER HOUSE RICHMOND			
title			
EXISTING SECTIONS			
sheet number			
EX0005			
drawing status			
PRELIMINARY			
contract no.		client ref.	
scale	date	drawn by	checked by
1 : 100 @ A1	06/06/22	JT	JK
project no.	drawing number	revision	
P22-058	CGL-Z1-00-GA-A-EX0005A		

