



- Do not scale from this drawing, except for planning purposes.
- Check all dimensions on site.
- Subject to survey.
- Subject to site inspection.
- Site boundary lines are indicative only.

**Note:**  
Planting shown indicatively for illustrative purposes.

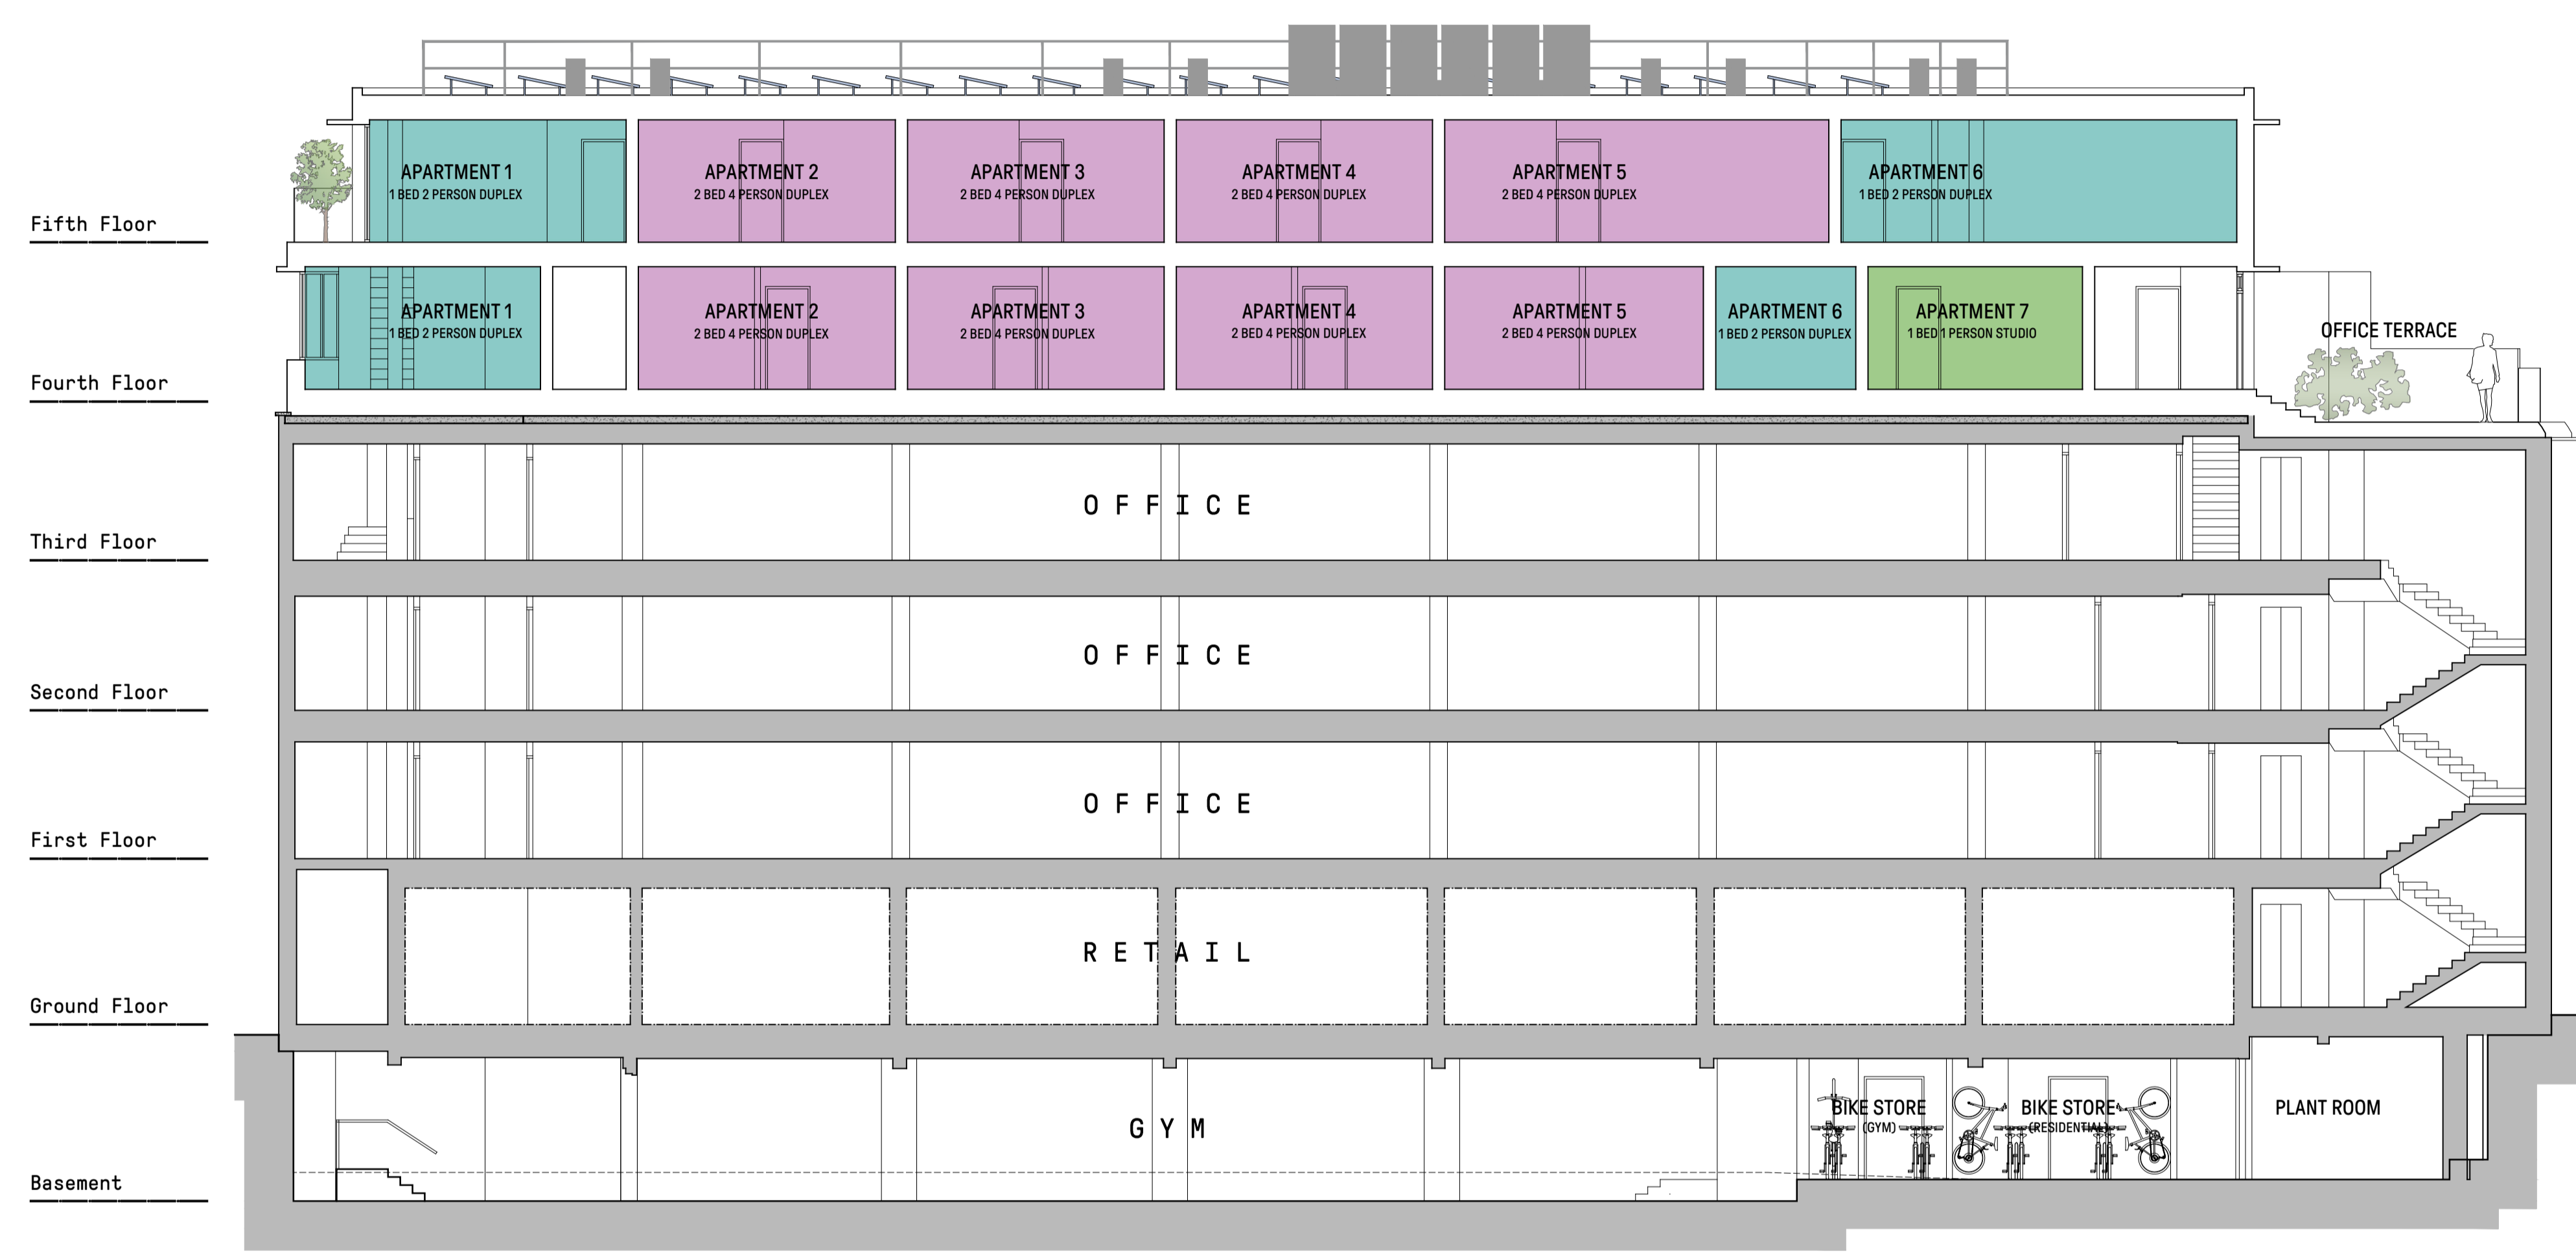


1 PROPOSED LONG SECTION  
1:100

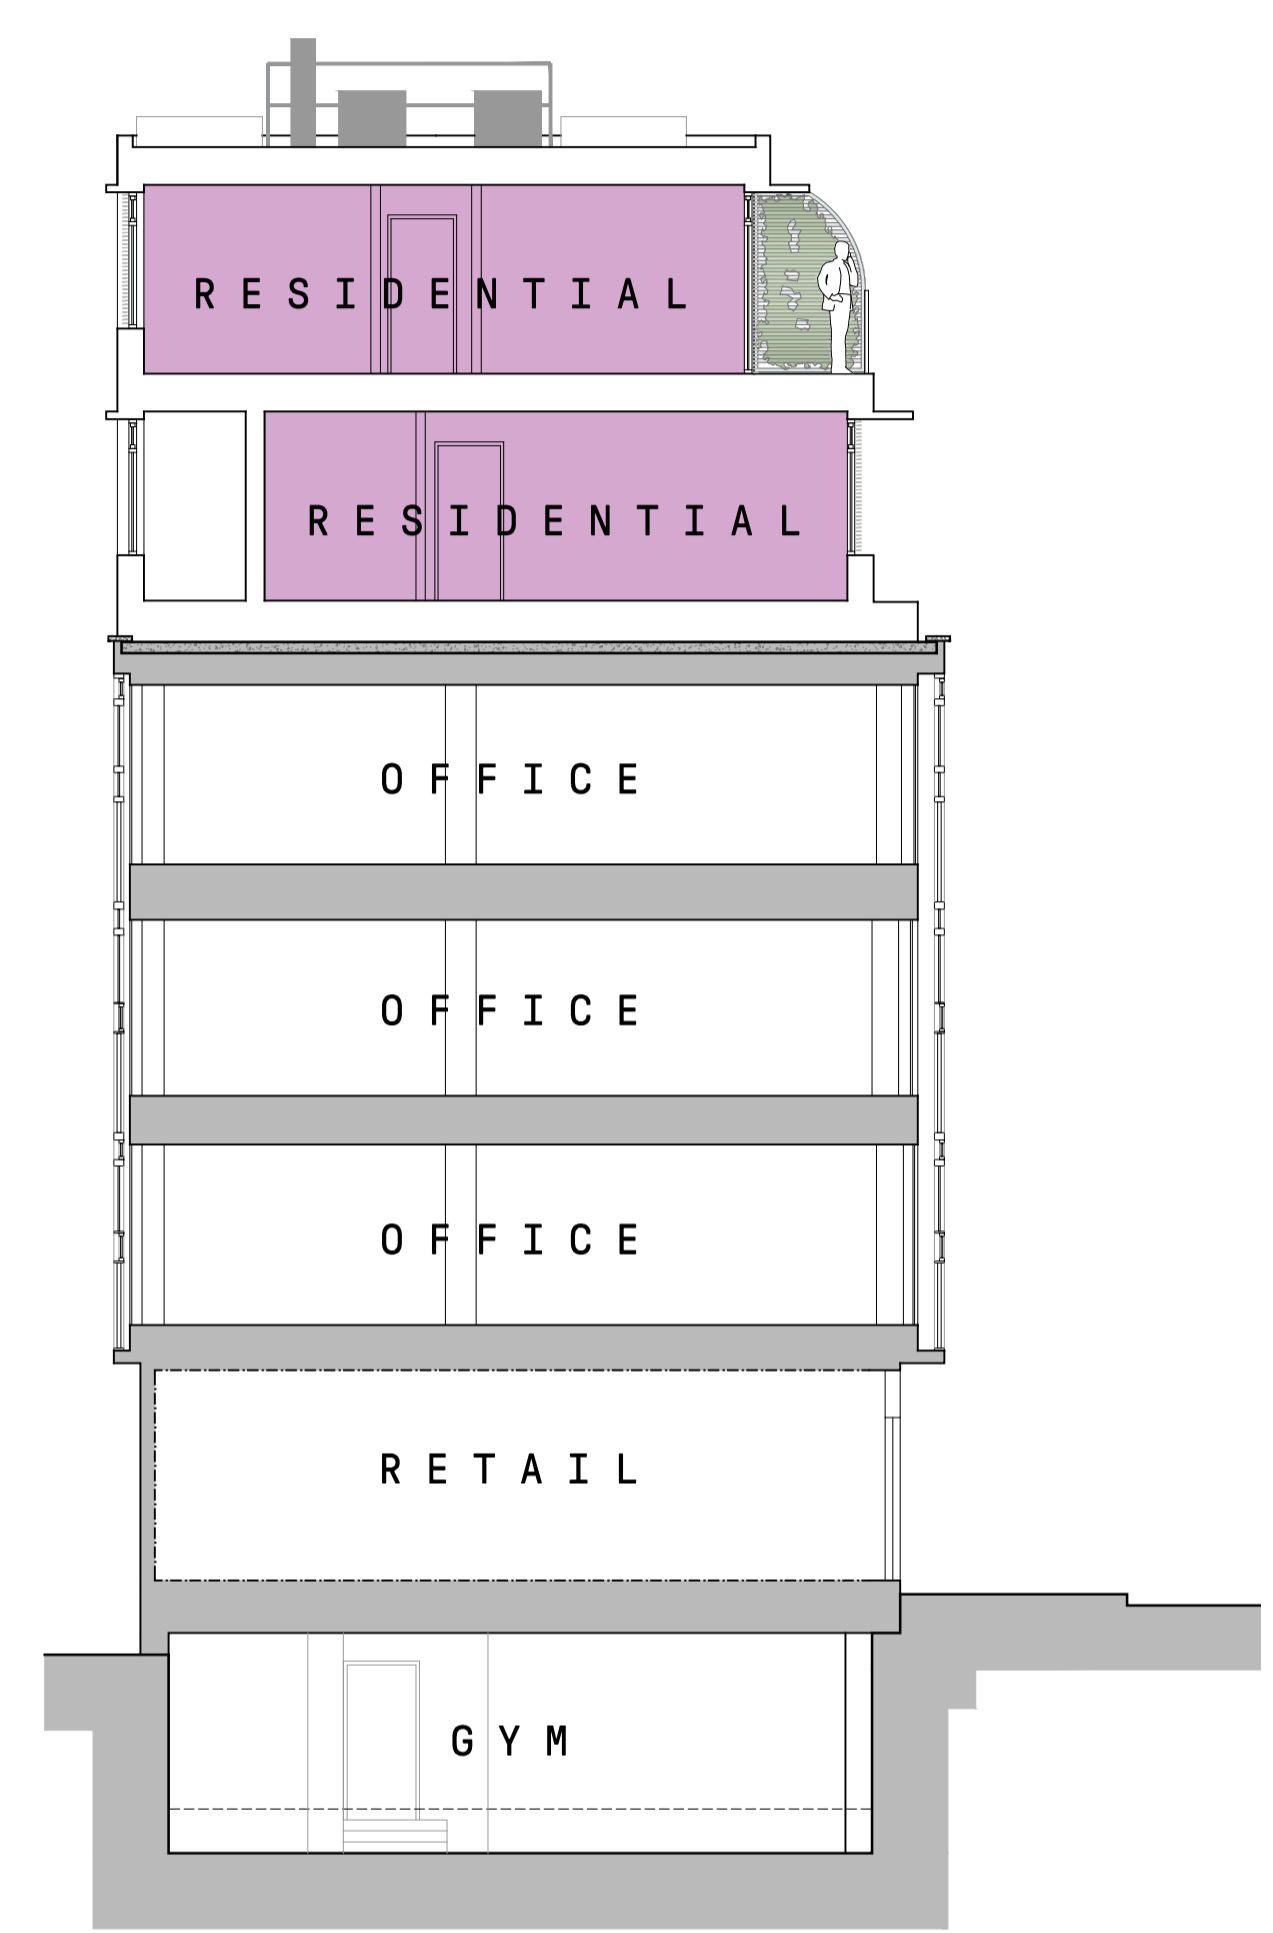

2 PROPOSED SHORT SECTION  
1:100

Rev	Date	By	Description
Revision Schedule			

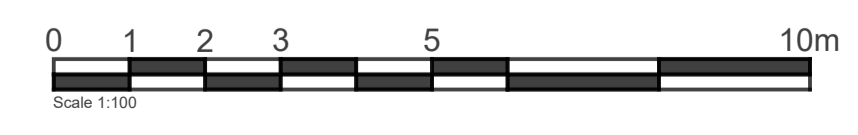

project		WESTMINSTER HOUSE RICHMOND	
title		PROPOSED SECTIONS	
sheet number		<b>PL0006</b>	
drawing status		PRELIMINARY	
contract no.	client ref.		
scale	date	drawn by	checked by
1 : 100 @ A1	06/06/22	JT	JK
project no.	drawing number	revision	
P22-058	CGL-Z1-00-GA-A-PL0006A		
<small>             originator-code-level-type-rule-sheet number           </small>			

