


NOTE:  
All modern plaster  
finishes to be removed

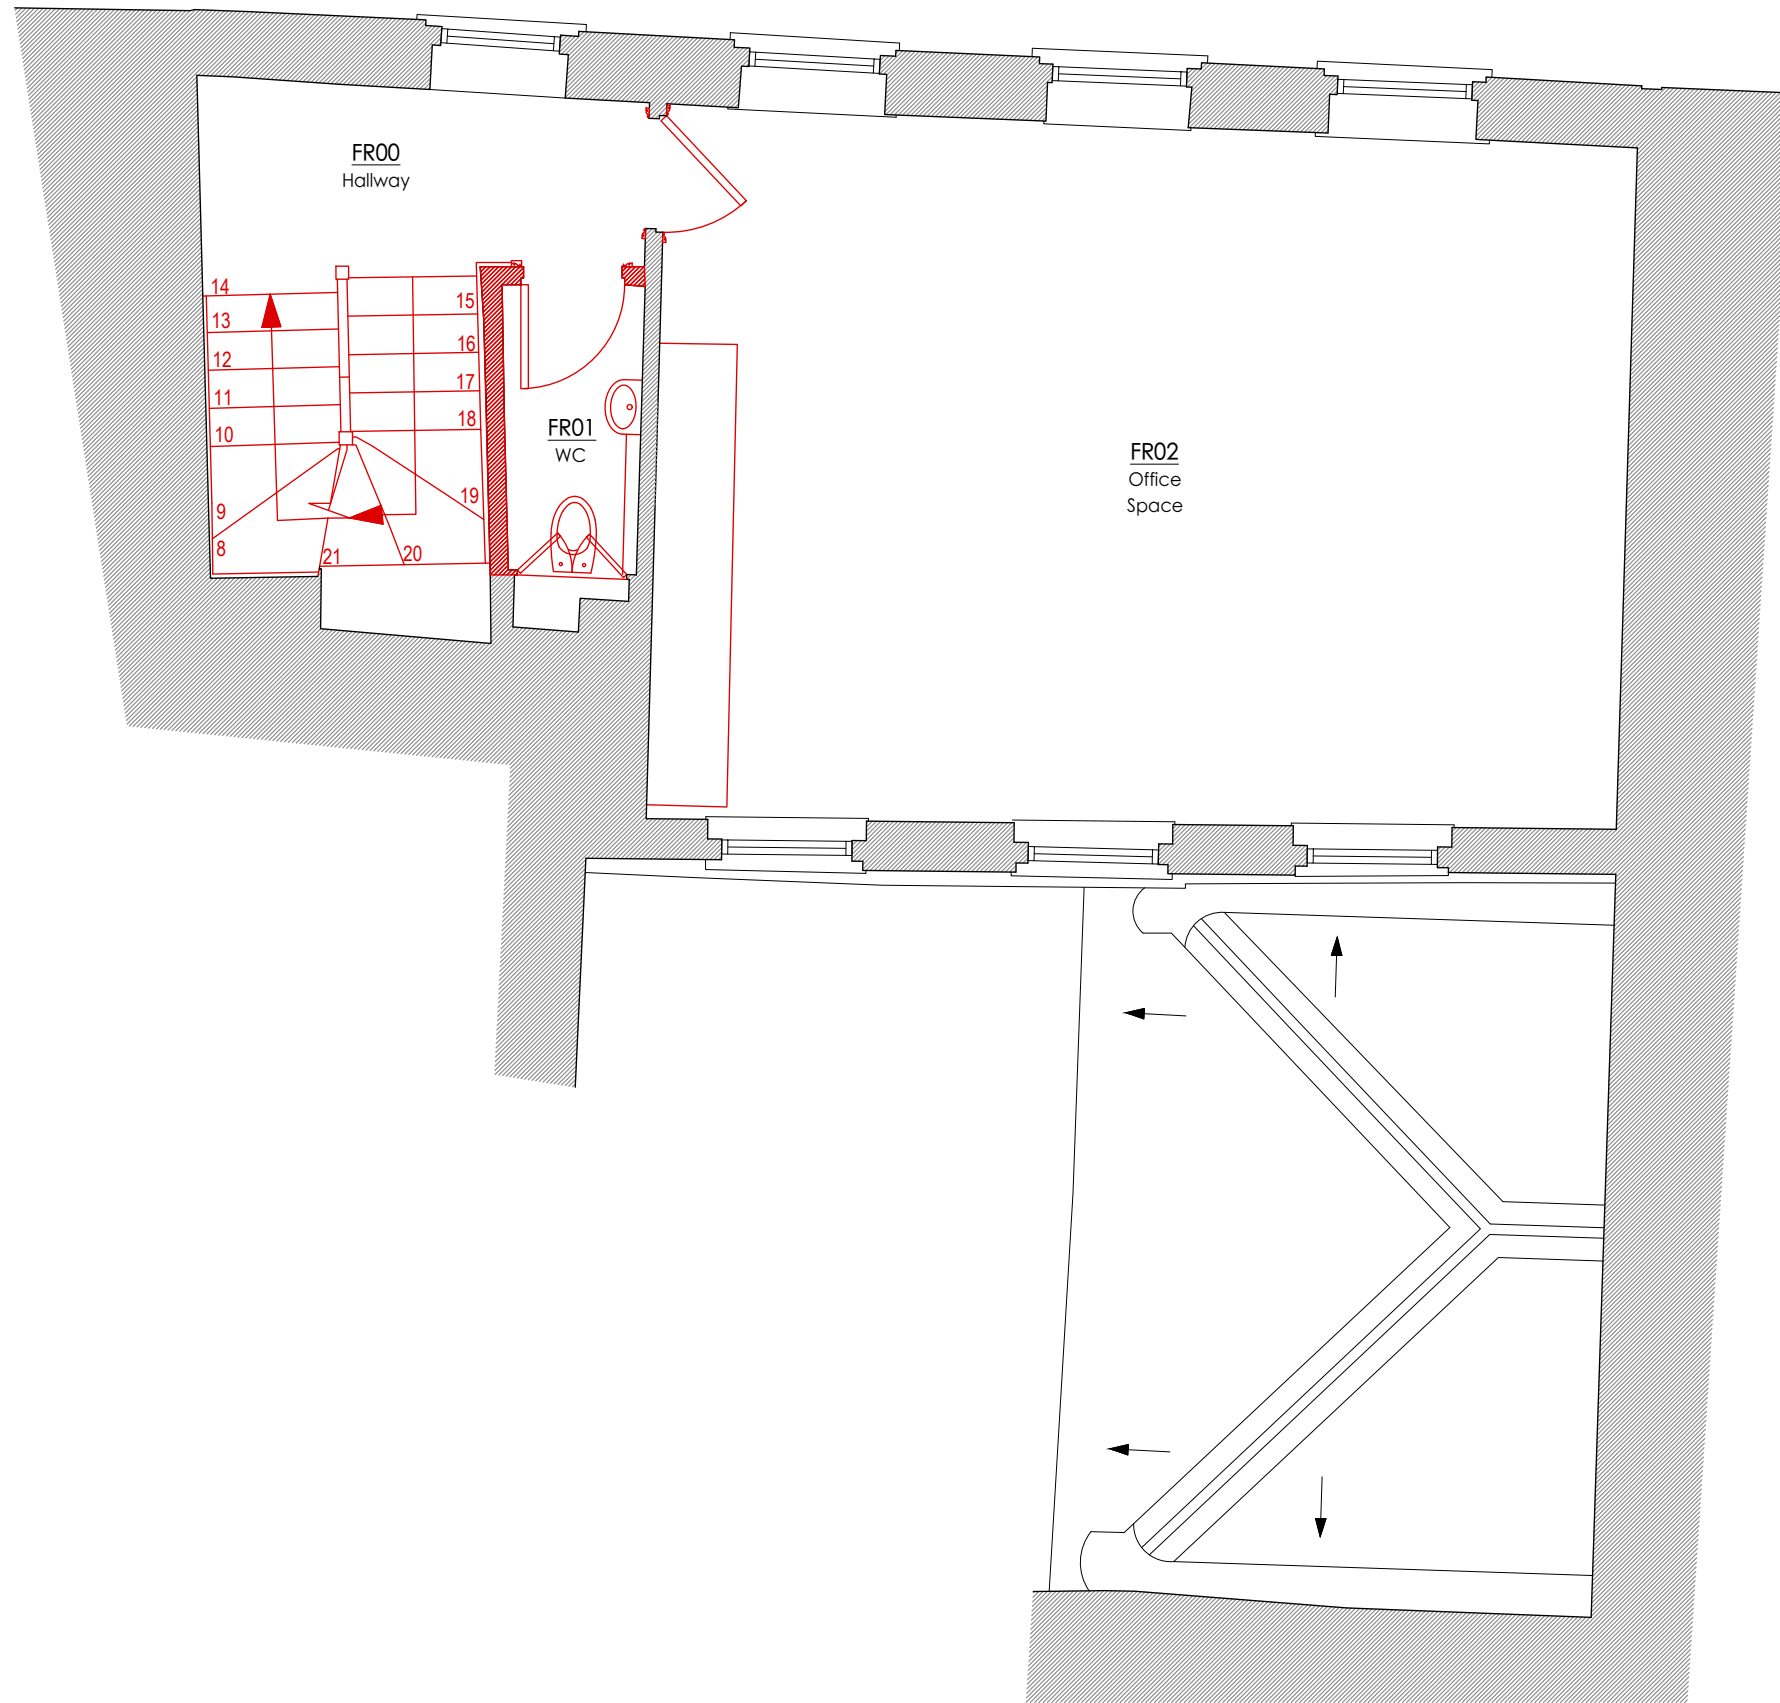

revisions

**MICHAEL JONES ARCHITECTS**  
020 8948 1863 | 129 Kew Road, Richmond, TW9 2PN  
www.mjarchitects.co.uk | studio@mjarchitects.co.uk

job title  
**31 The Green**  
client  
**Justyn Bailey**

drawing title  
**First Floor demolition Plan**  
drawing number  
**1951.03.03.Dem.023**

scale	1:50@A3
date	May 2023
drawn by	JC
checked by	JP