

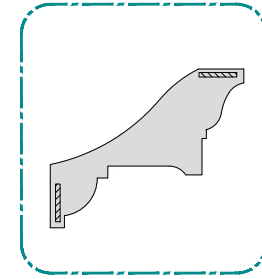



NOTE:  
All new plaster finishes  
to be lath and plaster

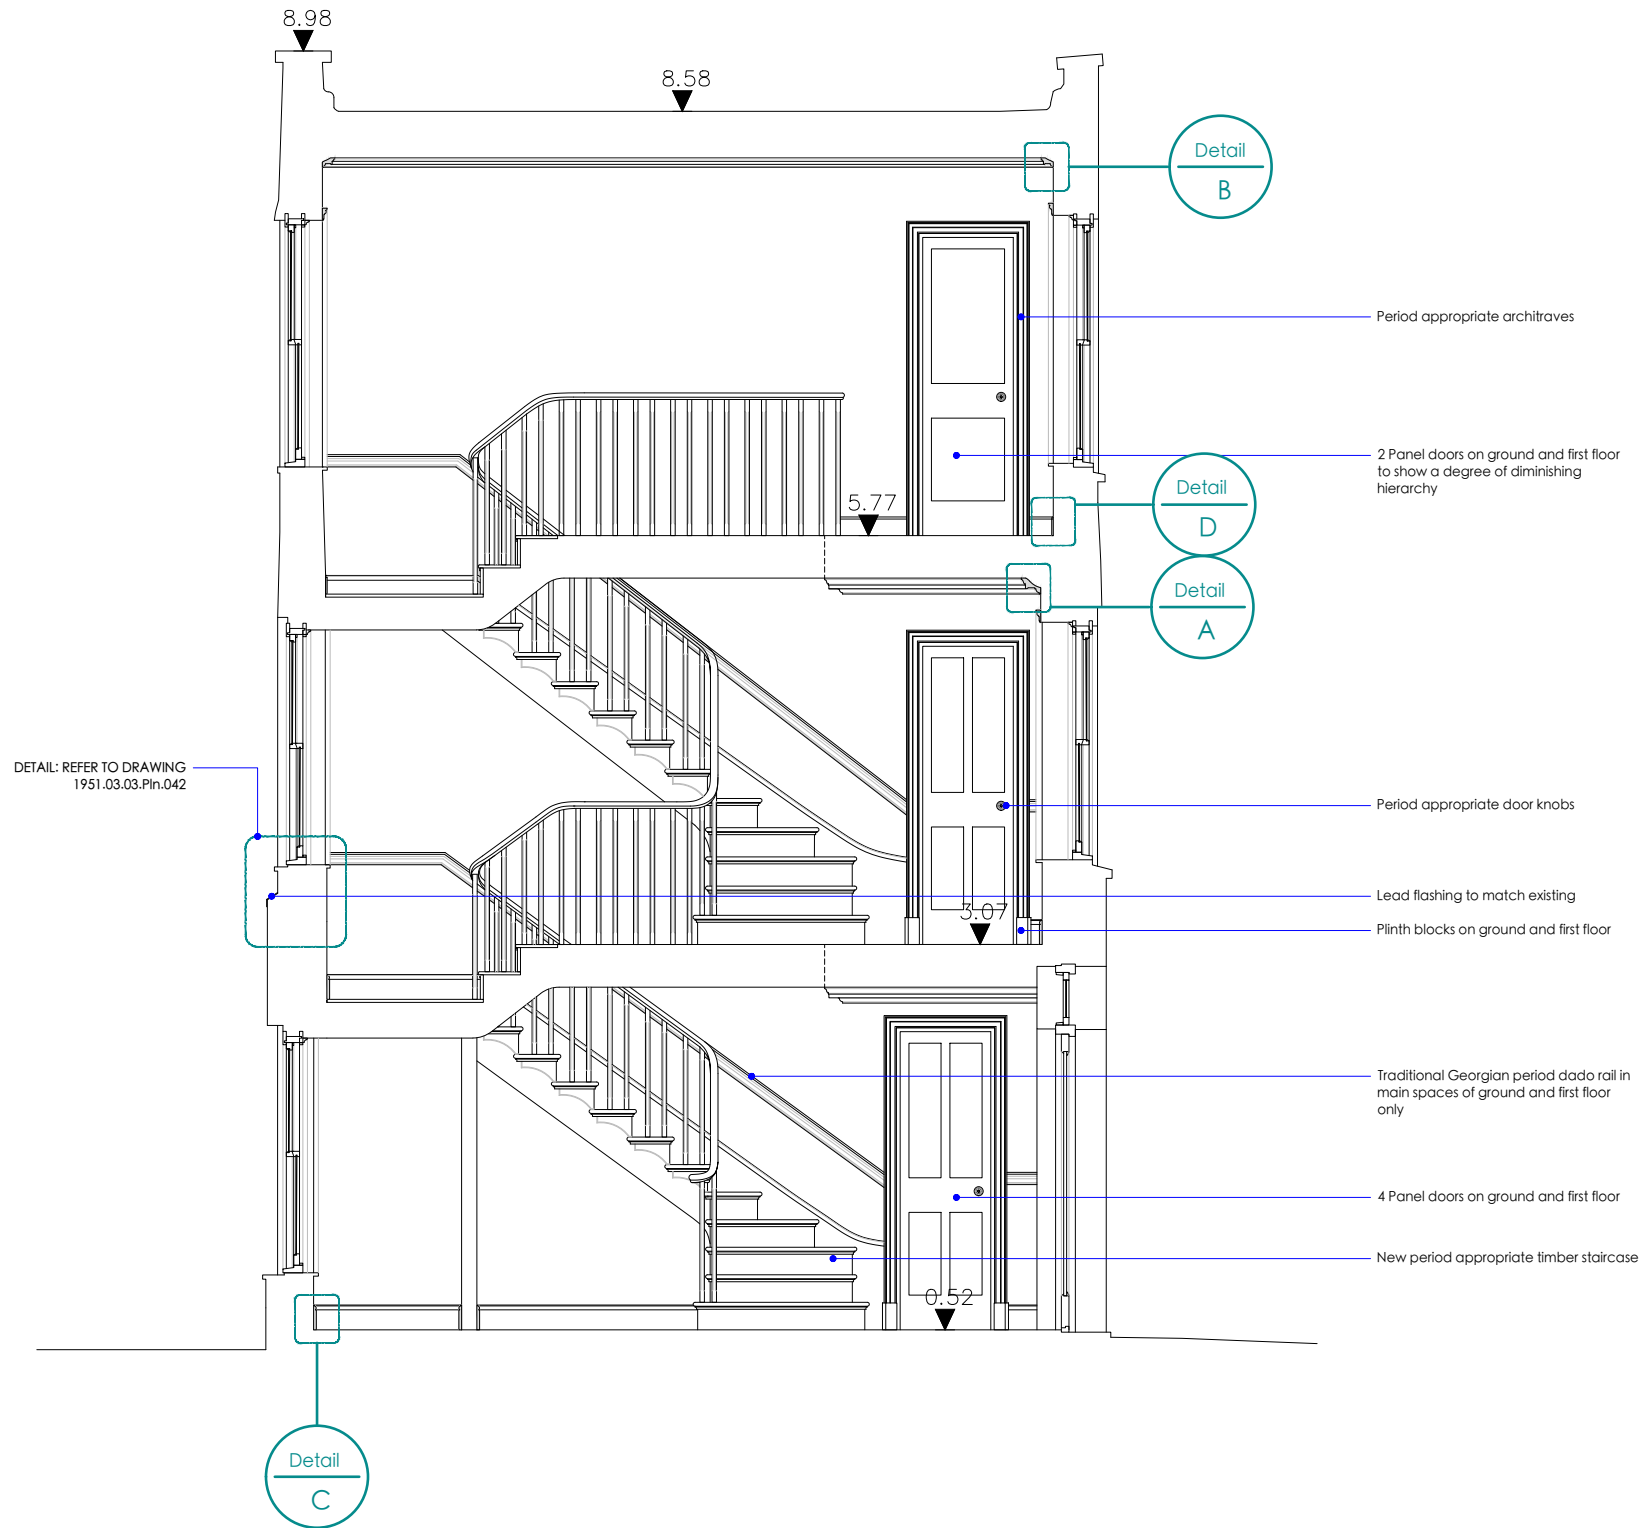


**Detail A**  
scale 1:5  
Ground and First Floor Cornice

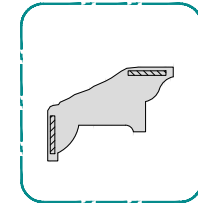

**Detail B**  
scale 1:5  
Second Floor Cornice

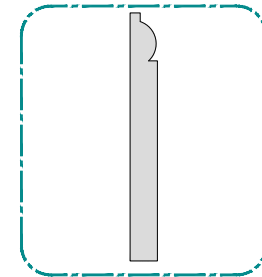


**Detail C**  
scale 1:5  
Ground and First Floor Skirting

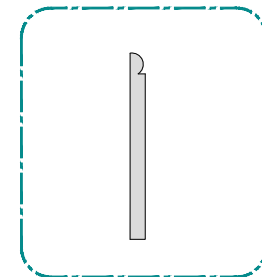

**Detail D**  
scale 1:5  
Second Floor Skirting

**Section B-B: Proposed Section Through Stair**  
scale 1:50

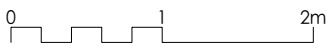

revisions

**MICHAEL JONES ARCHITECTS**  
020 8948 1863 | 129 Kew Road, Richmond, TW9 2PN  
www.mjarchitects.co.uk | studio@mjarchitects.co.uk

job title  
**31 The Green**  
client  
**Justyn Bailey**

drawing title  
**Proposed Section B-B Through Stair**  
drawing number  
**1951.03.03.Plh.040**

scale	1:50 @ A3
date	October 2023
rev	drawn by NH
checked by	IP