



Existing Rear Wall Detail  
scale 1:10

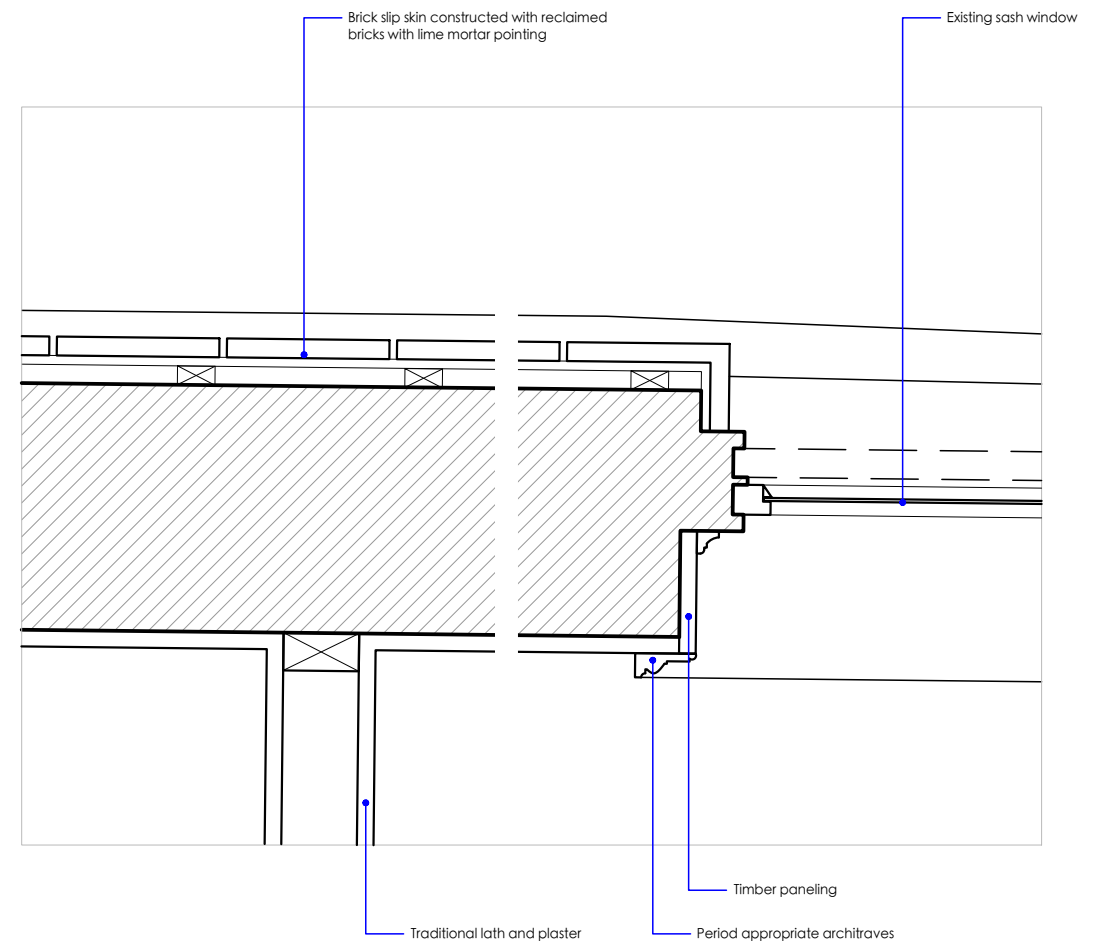

Proposed Rear Wall Detail  
scale 1:10

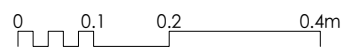

revisions

**MICHAEL JONES ARCHITECTS**  
020 8948 1863 | 129 Kew Road, Richmond, TW9 2PN  
www.mjarchitects.co.uk | studio@mjarchitects.co.uk

job title  
**31 The Green**  
client  
**Justyn Bailey**

drawing title	scale	1:10 @ A3
<b>Existing vs Proposed Rear Wall Details</b>	date	October 2023
drawing number	rev	drawn by
<b>1951.03.03.Pl.n.041</b>	----	NH
		checked by
		IP