



Existing Rear Wall Detail
scale 1:10

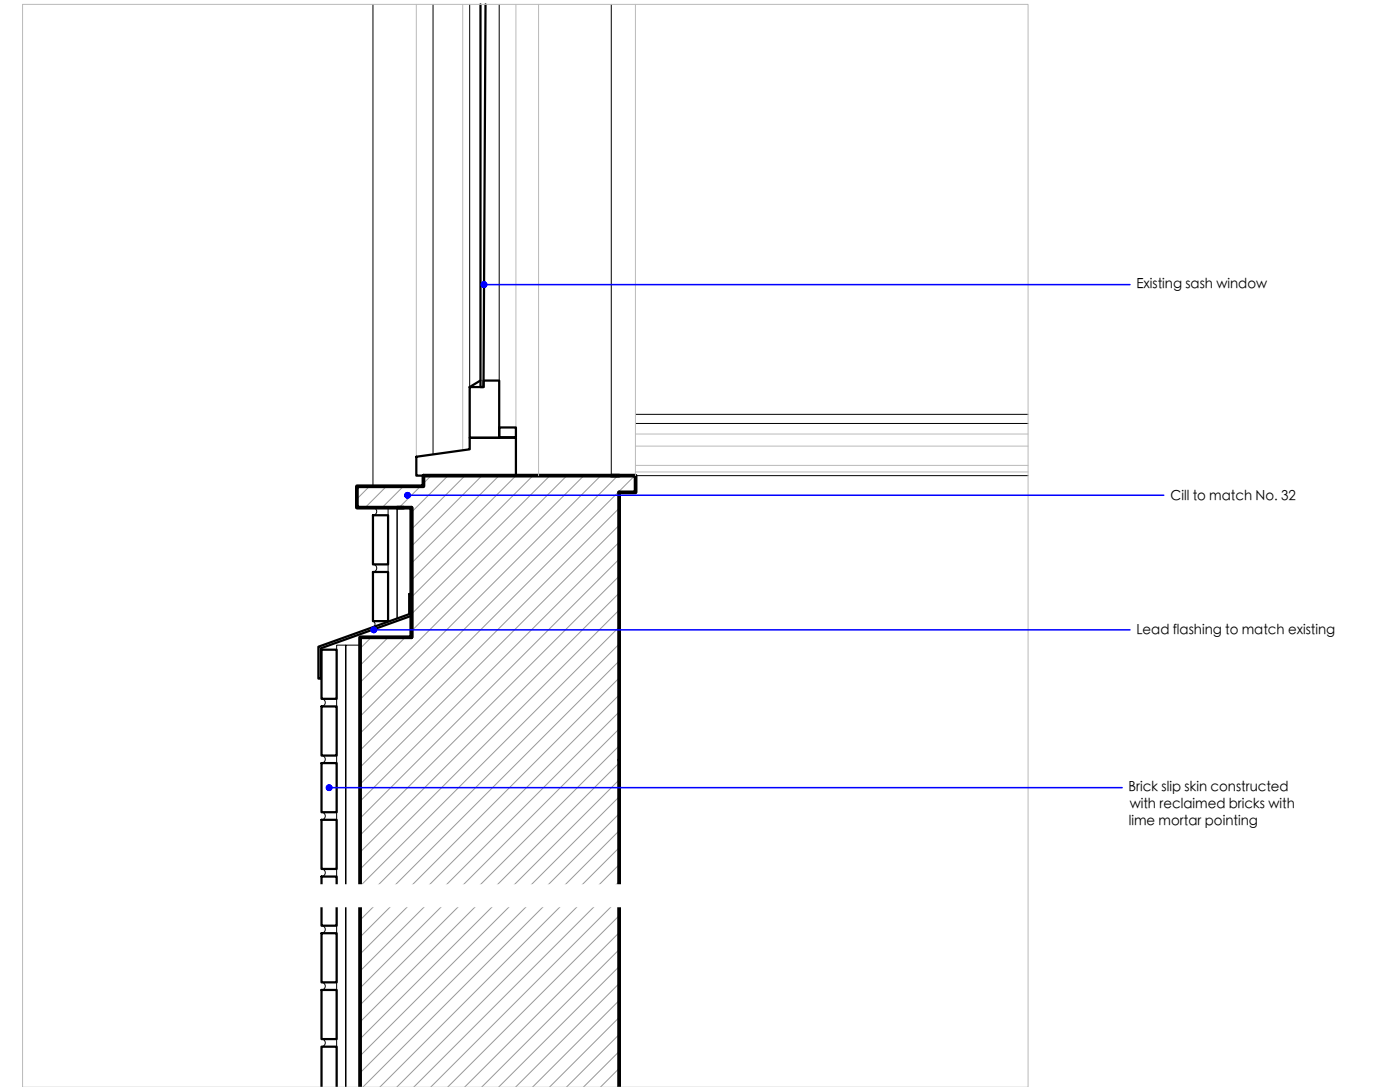

Proposed Rear Wall Detail
scale 1:10

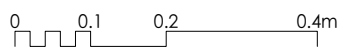

MICHAEL JONES ARCHITECTS
020 8948 1863 | 129 Kew Road, Richmond, TW9 2PN
www.mjarchitects.co.uk | studio@mjarchitects.co.uk

job title
31 The Green
client
Justyn Bailey

drawing title	scale	1:10 @ A3
Existing vs Proposed Rear Wall Details	date	October 2023
drawing number	rev	drawn by
1951.03.03.Plh.042	----	NH
	checked by	IP