


NOTE:
All modern plaster
finishes to be removed

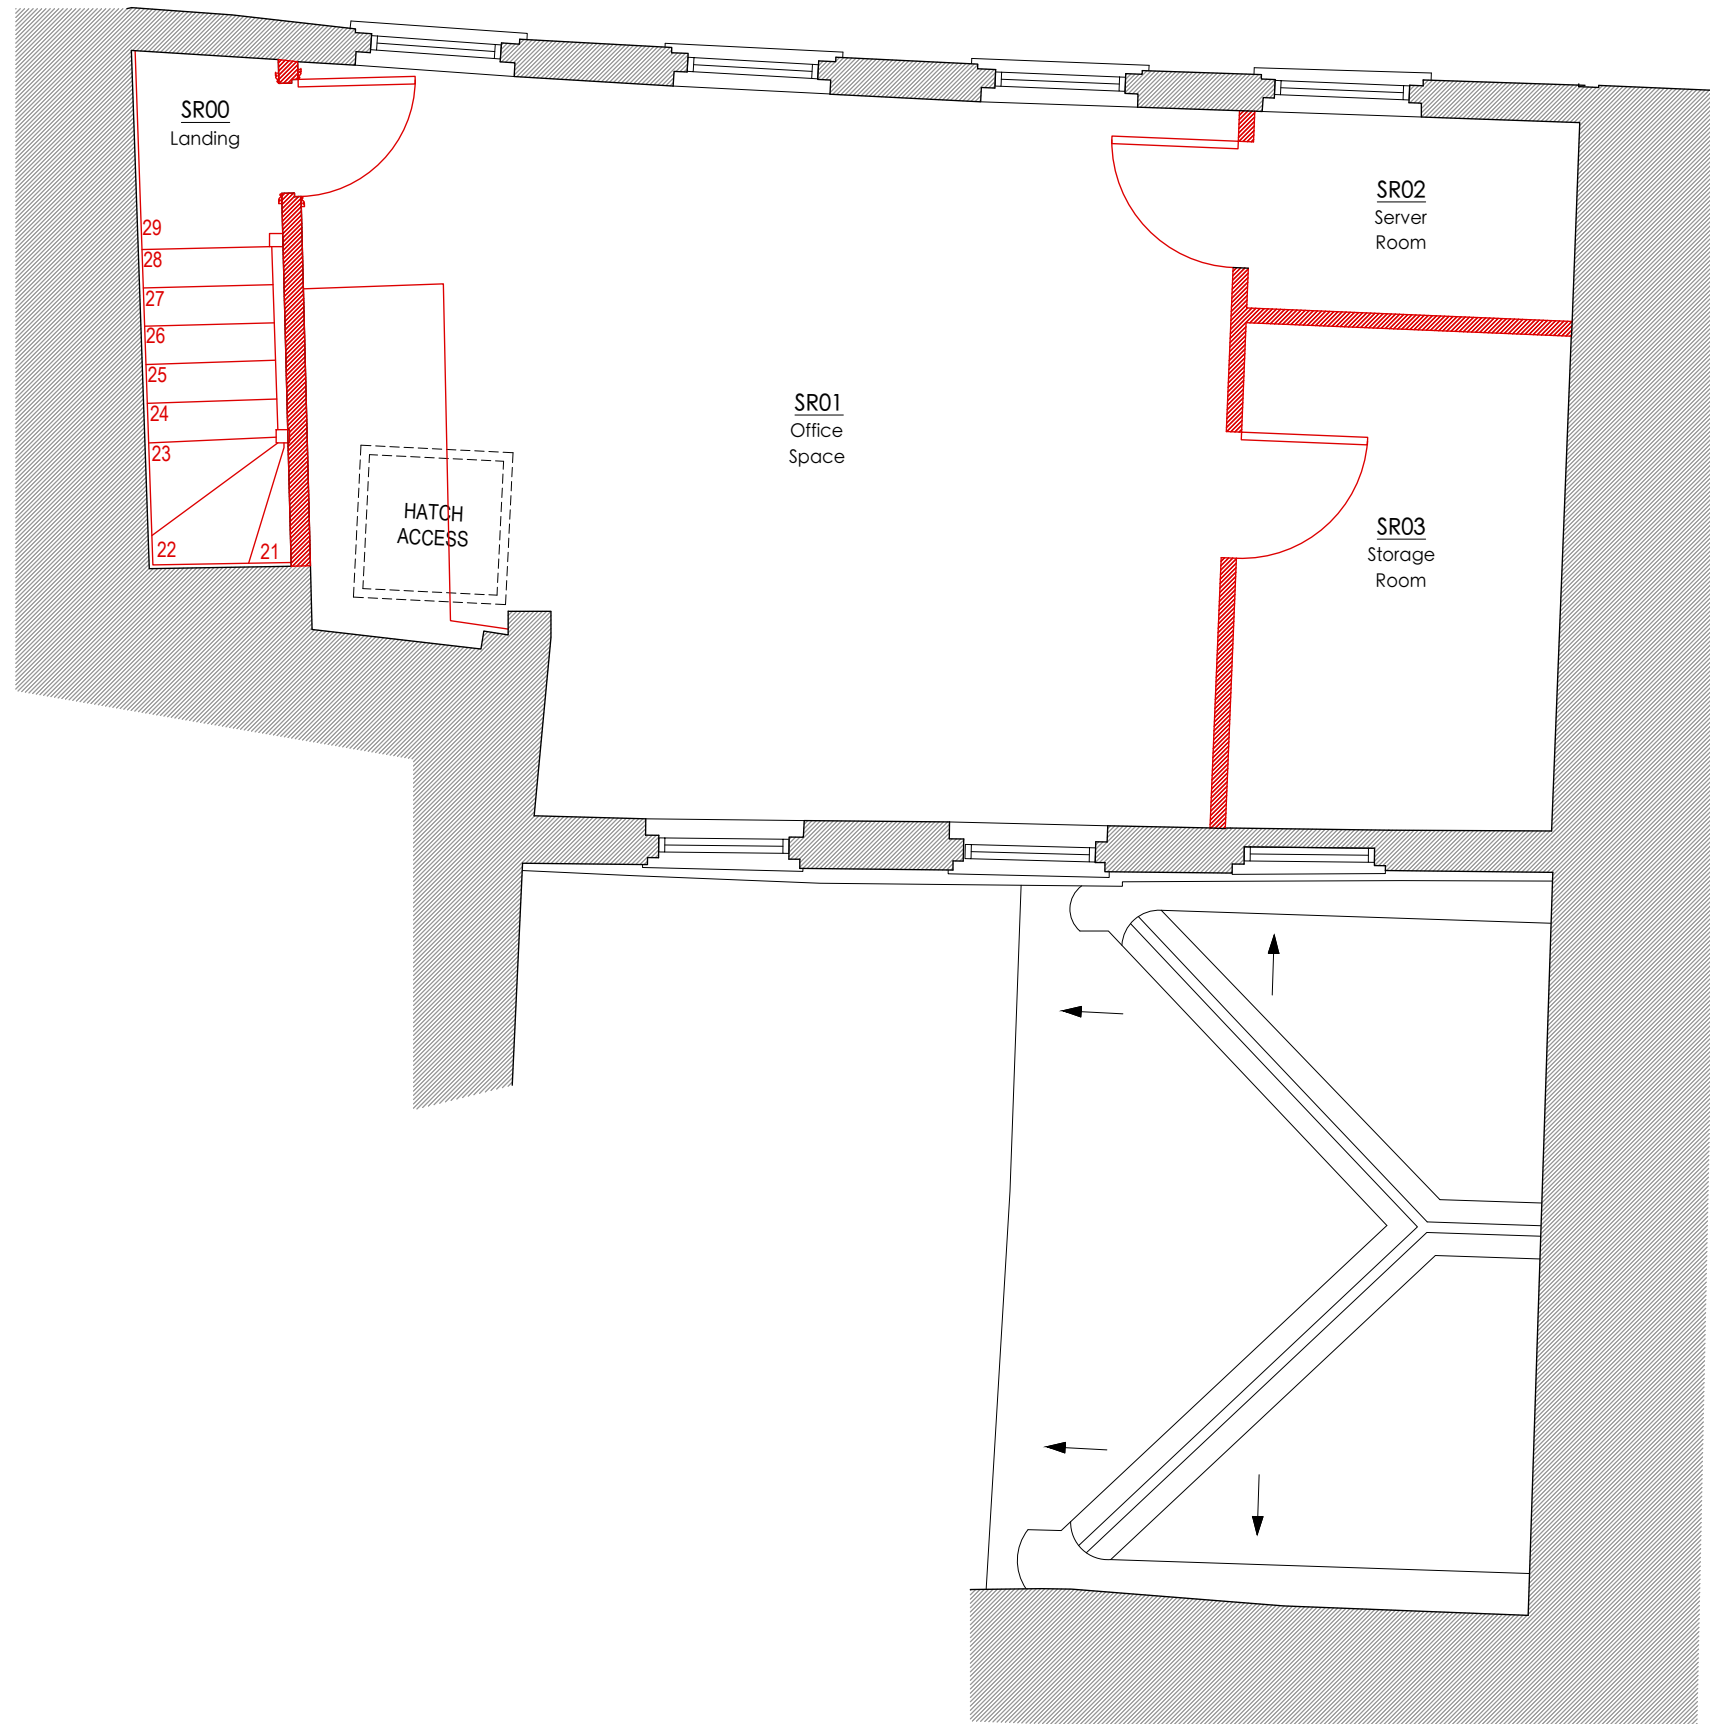

revisions

MICHAEL JONES ARCHITECTS
020 8948 1863 | 129 Kew Road, Richmond, TW9 2PN
www.mjarchitects.co.uk | studio@mjarchitects.co.uk

job title
31 The Green
client
Justyn Bailey

drawing title
Second Floor demolition Plan
drawing number
1951.03.03.Dem.024

scale	1:50@A3
date	May 2023
rev	
drawn by	JC
checked by	JP