

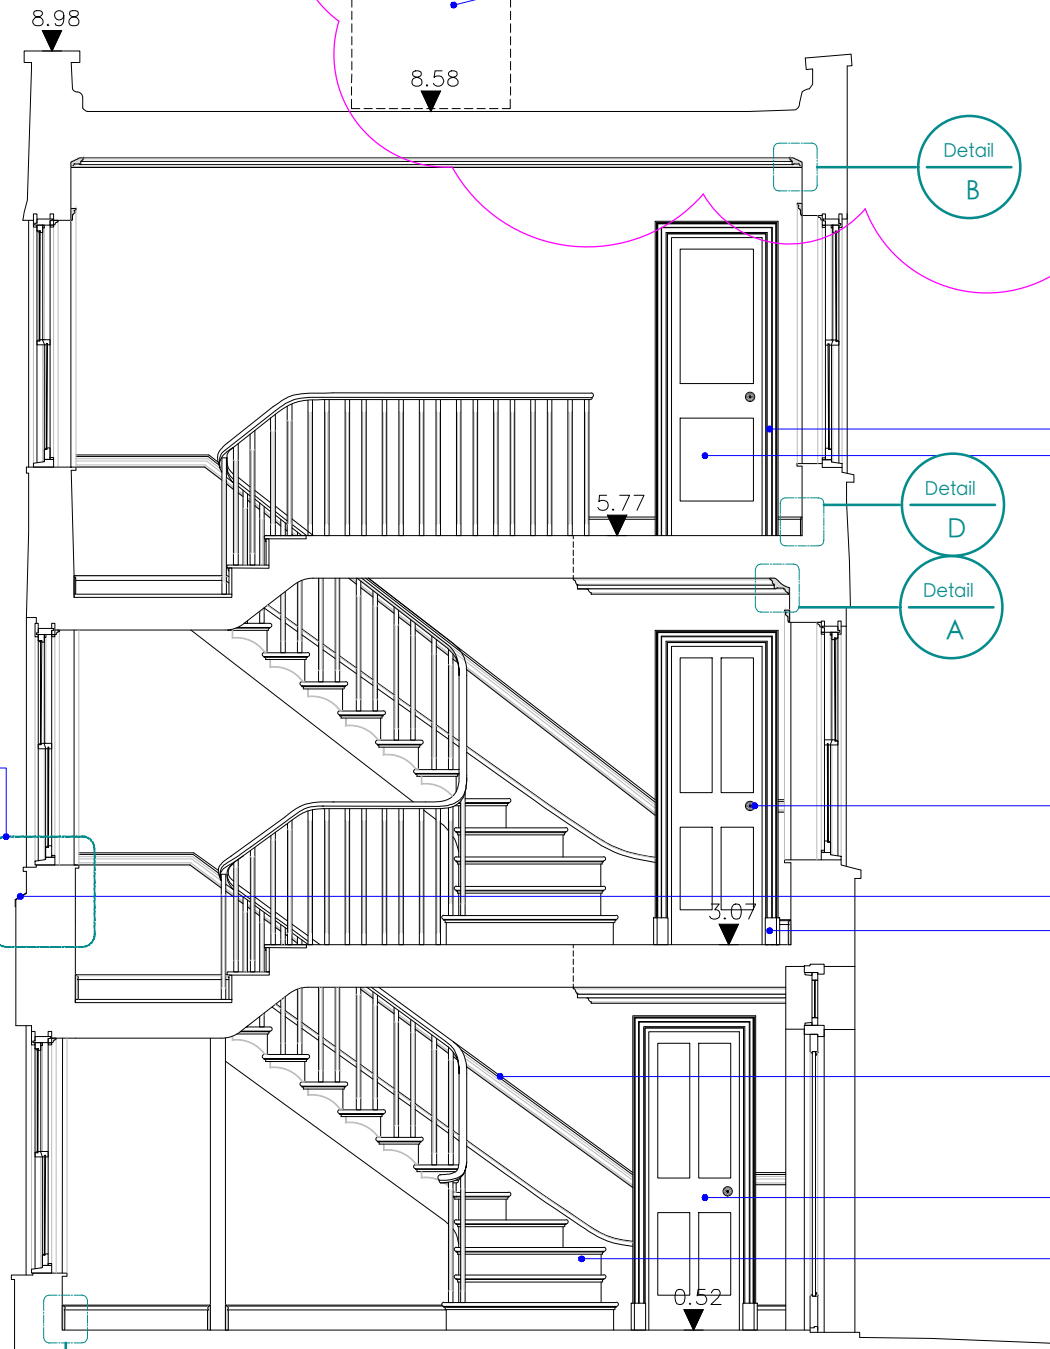



NOTE:
All new plaster finishes
to be lath and plaster

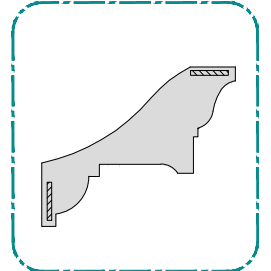


Section B-B Diagram: View from the street
scale 1:20

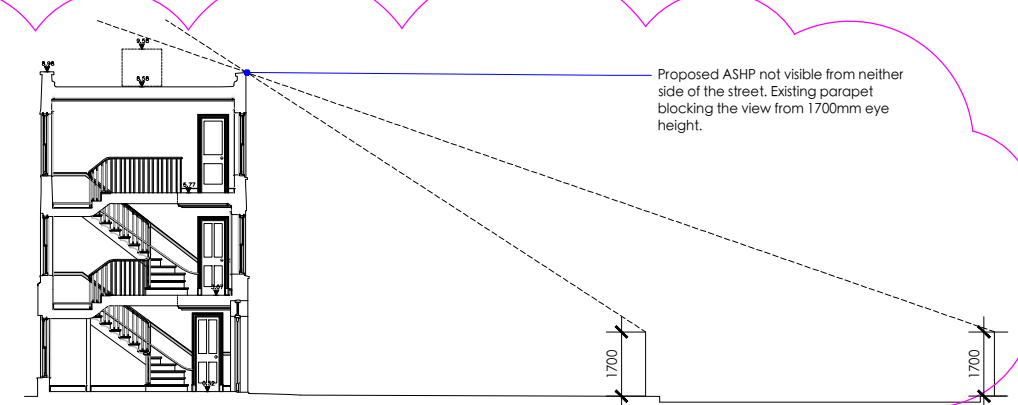


Detail A
scale 1:5
Ground and First Floor Cornice

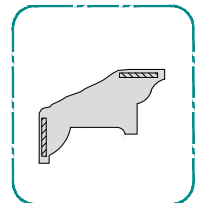

Detail B
scale 1:5
Second Floor Cornice

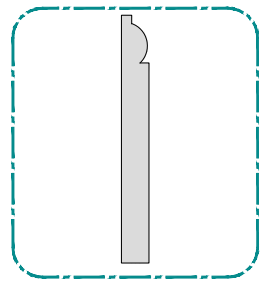


Detail C
scale 1:5
Ground and First Floor Skirting

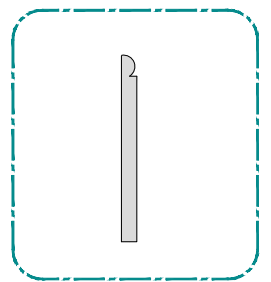

Detail D
scale 1:5
Second Floor Skirting

DETAIL: REFER TO DRAWING
1951.03.03.Pln.042

Section B-B: Proposed Section Through Stair
scale 1:50

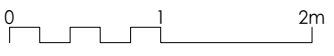

MICHAEL JONES ARCHITECTS
020 8948 1863 | 129 Kew Road, Richmond, TW9 2PN
www.mjarchitects.co.uk | studio@mjarchitects.co.uk

job title
31 The Green
client
Justyn Bailey

drawing title	scale	1:50 @ A3
Proposed Section B-B Through Stair	date	October 2023
drawing number	rev	drawn by
1951.03.03.Pln.040	B	NH
	checked by	IP