

Notes

1. All dimensions are to be verified by the Contractor on site. Any discrepancies in this drawing are to be reported to Aros Ltd.
2. The Contractor shall not vary any work shown on this drawing without prior written agreement from Aros Ltd.
3. The Contractor shall supply a full set of shop drawings and specifications prior to commencement of work.
4. This drawing supersedes all previous issues of the same drawing number with an earlier revision suffix.
5. The Contractor shall immediately inform Aros Ltd of the effect upon the programme and cost of any alterations to the proposed works shown on this drawing.
6. This drawing is the copyright of Aros Ltd and the contents must not be disclosed to other parties without prior agreement.


Aros Architects
 Jerwood Space
 171 Union Street
 London SE1 0LN

Telephone
 +44(0)20 7928 2444

Facsimile
 +44(0)20 7928 2450

Email
 info@arosarchitects.com

Website
 www.arosarchitects.com

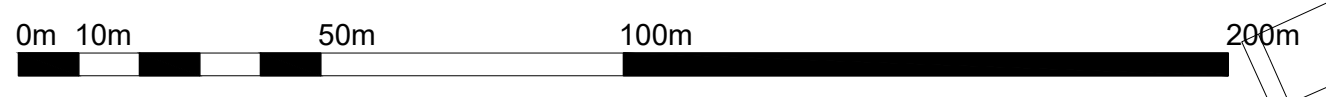

Aros

Rev	Date	Drawn	Checked	Description

Project
HWRCC Pavilion
 Title
Site Location Plan

Project No 6344	Drawing No 6344 (20) 000
Date December 2023	Scale 1:1250 @ A3
Status Information	Rev