
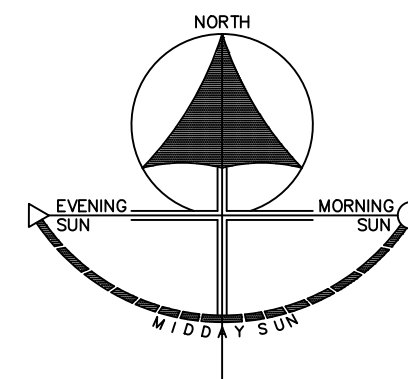


PRIOR TO THE COMMENCEMENT OF ANY WORKS, THE BUILDER IS TO CHECK AND/OR DETERMINE ALL CONSTRUCTION DETAILS, INCLUDING CHECKING EXISTING SITE LEVELS AND DIMENSIONS. THE DRAWING IS TO BE READ IN CONJUNCTION WITH ALL OTHER PROJECT DRAWINGS, CONSTRUCTION NOTES AND/OR PROJECT SPECIFICATION. ALL DISCREPANCIES SHOULD BE REPORTED IMMEDIATELY.

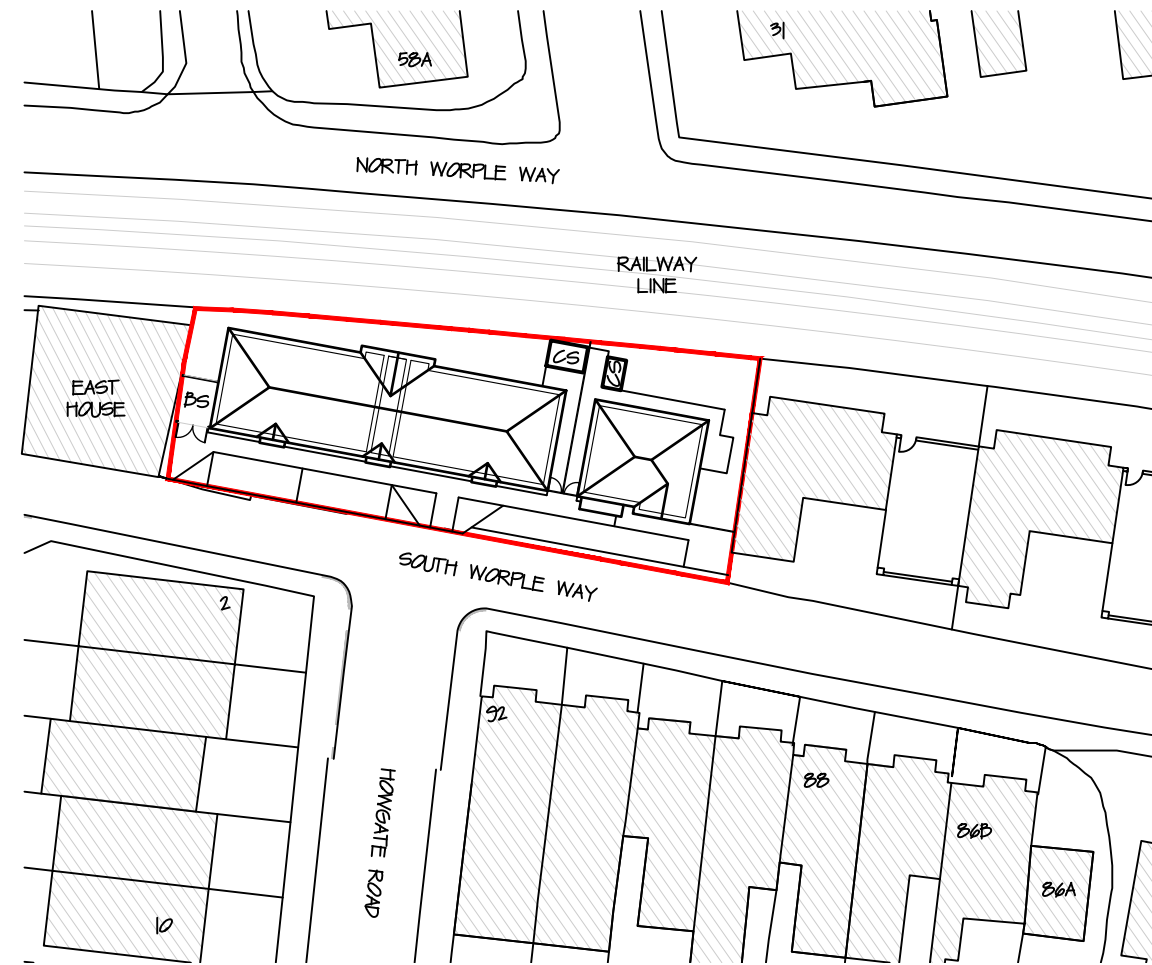

A 05.02.24 PARKING SPACES 3 & 4 OMITTED TO ALLOW JC FOR FIRE BRIGADE ACCESS FOLLOWING DISCUSSIONS WITH PLANNERS.

Rev Date Details Drawn

Client:



Site Address:

SOUTH WORPLE WAY  
EAST SHEEN, LONDON

Description:

SITE BLOCK PLAN

Status: **PLANNING**

Date: NOV 2022 Scale: 1:500@A3

Drawn: MN Checked: TCA

Job Number: 1332 Drawing Number: 02 Revision: -



Dorset House,  
297-299 Kingston Road,  
Leatherhead,  
KT22 7PL  
Tel: 01372 466443  
Email: info@tcalimited.com  
www.tcalimited.com

THIS DRAWING IS THE COPYRIGHT OF TAYLOR COX ASSOCIATES AND MUST NOT BE USED IN CONJUNCTION WITH ANY OTHER PROJECT WITHOUT WRITTEN CONSENT