



DO NOT SCALE. USE FIGURED DIMENSIONS ONLY.
ALL DIMENSIONS TO BE CHECKED ON SITE

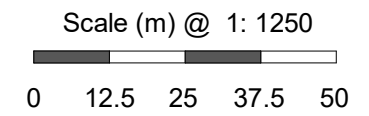

Location Plan Legend

- Site Boundary
- Additional land owned by applicant

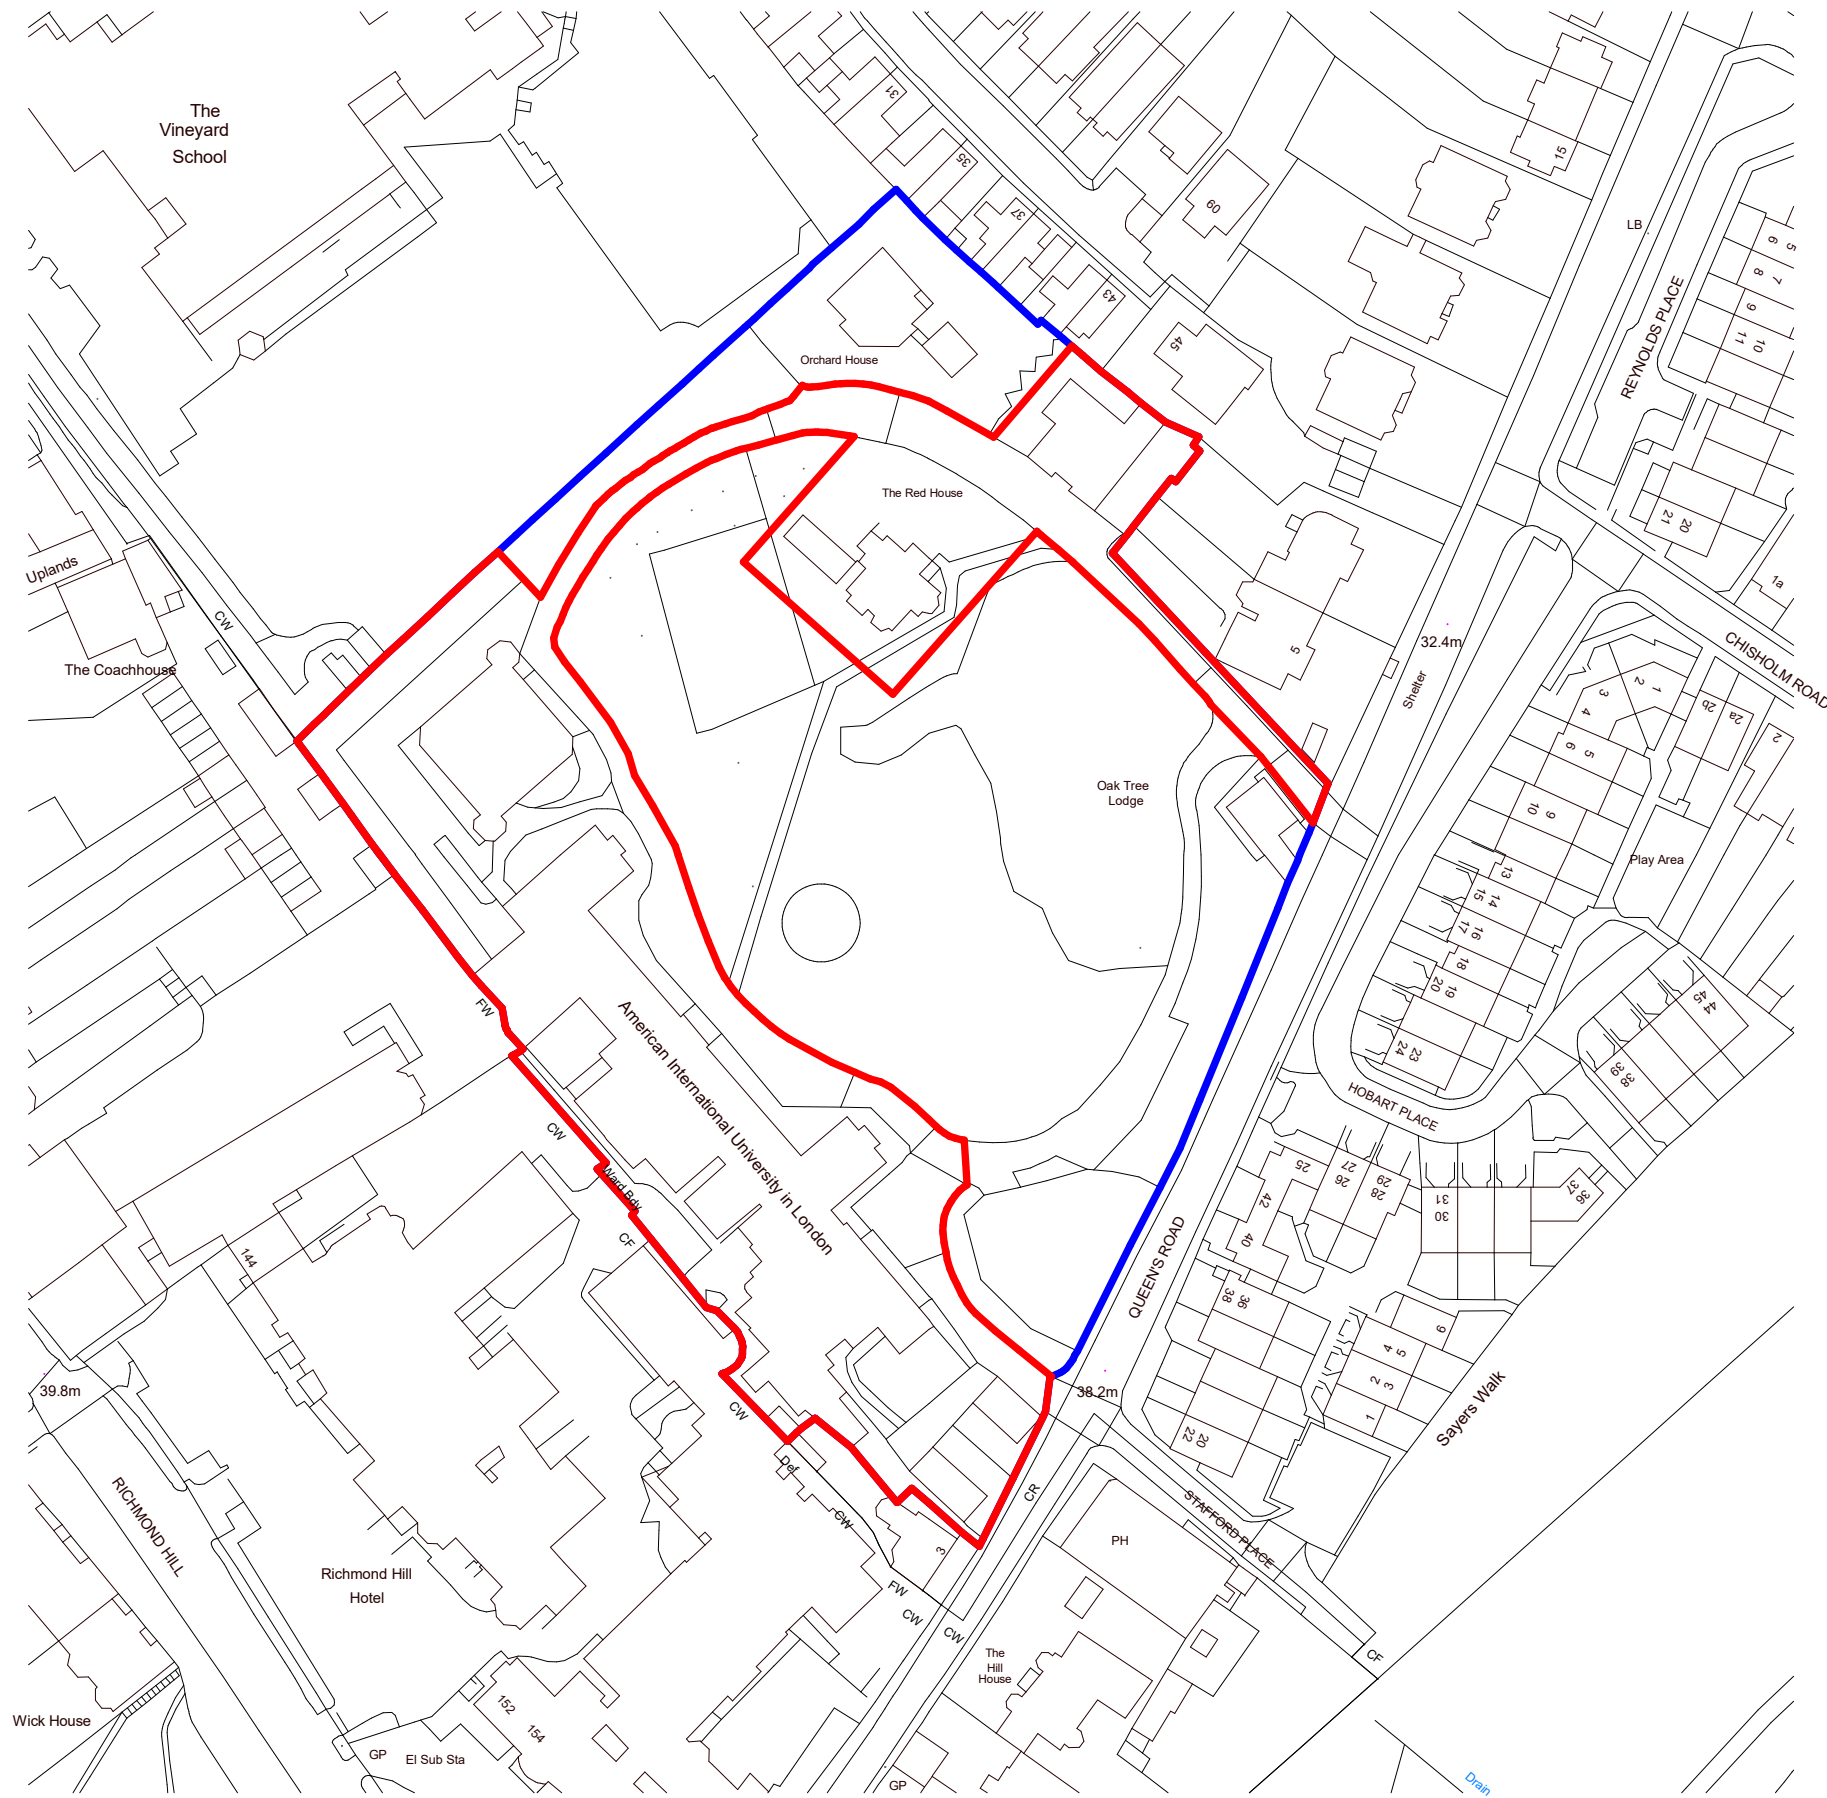

Ordnance Survey, (c) Crown Copyright 2024. All rights reserved. Licence number 100022432

P02	Planning Issue	16.02.24
P01	WIP Issue	19.01.24
REV	DESCRIPTION	DATE

IID IID Architects
Richmond Place
15 Petersham Road
Richmond
TW10 6TP
info@iid.co.uk
020 3274 1000
www.iid.co.uk

CLIENT
Thomas's London Day Schools

PROJECT
Thomas's College

DRAWING TITLE
Location Plan

SCALE: 1 : 1250 @ A3

DRAWING NUMBER						REV
Project No.	Origin	Zone	Level	Type	Drawing Number	
1714	IID	PL	XX	DR	A-1000	P02