



1 Main Building Section AA - Existing
1:200



2 Main Building Section BB - Existing
1:200




3 Main Building Section CC - Existing
1:200



4 Main Building Section DD - Existing
1:200




5 Main Building Section EE - Existing
1:200

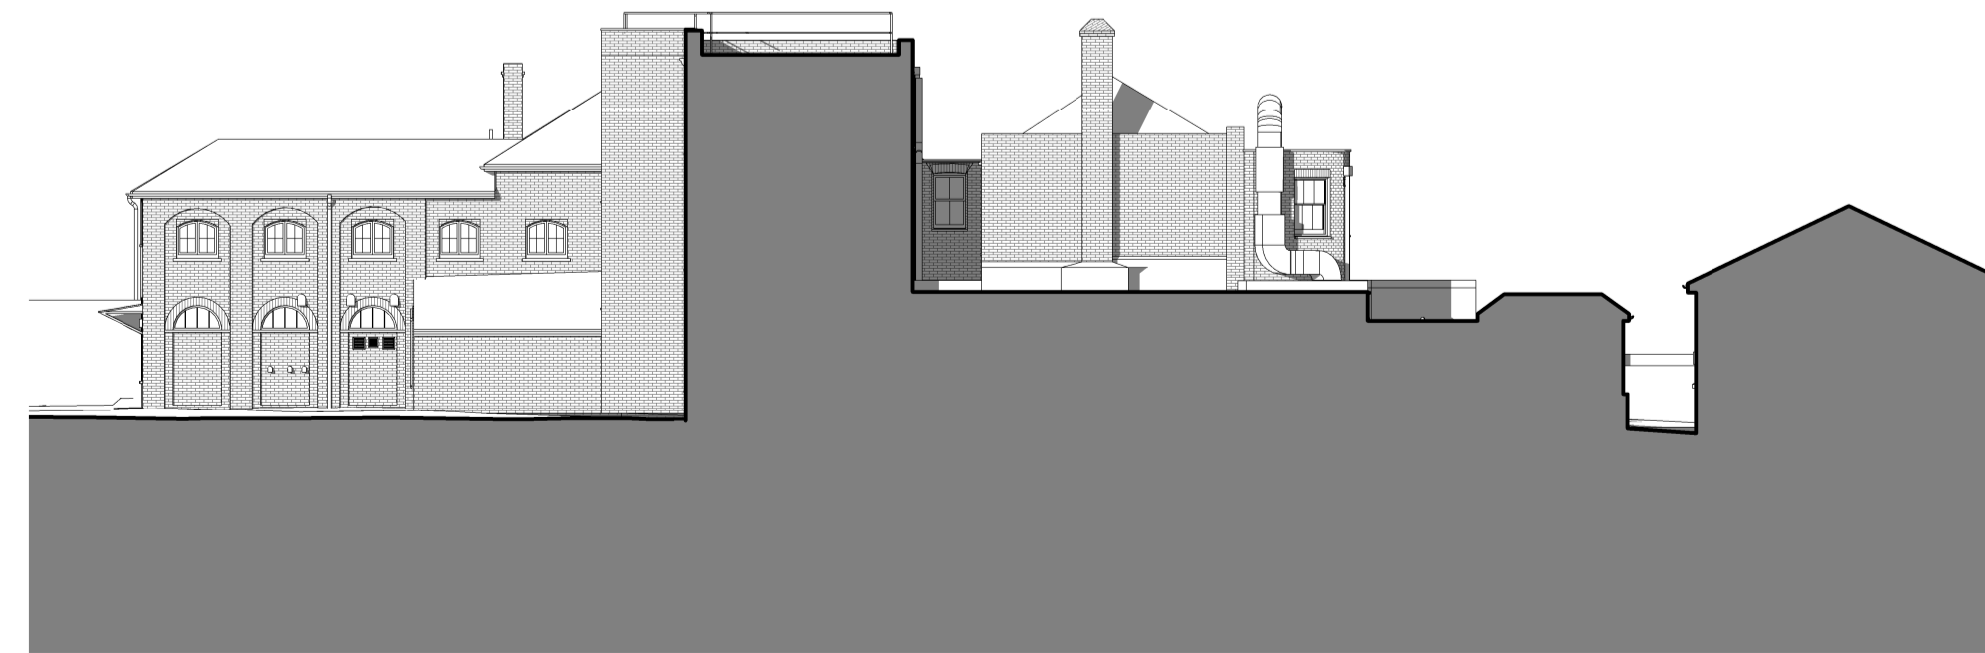

6 Main Building Section FF - Existing
1:200

P02	Planning Issue	16.02.24
P01	WIP Issue	30.01.24

REV	DESCRIPTION	DATE

 10 Archway Richmond Place Richmond TW9 0TP info@iid.co.uk 020 3774 1000 www.iid.co.uk	
CLIENT	
Thomas's London Day Schools	
PROJECT	
Thomas's College	
DRAWING TITLE	
Main Building - Existing Sections	
SCALE: 1:200 @ A1	

DRAWING NUMBER		REV
Drawn No.	Check No.	Drawn Name
1714	IID	PL XX DR A-3000 P02