



1 Main Building Section AA - Proposed
1:200

Existing door opening to be enlarged and hard surfacing graded to provide Part M compliant level access threshold



2 Main Building Section BB - Proposed
1:200



3 Main Building Section CC - Proposed
1:200




4 Main Building Section DD - Proposed
1:200

Single storey conservatory demolished, existing wall openings beyond to remain



5 Main Building Section EE - Proposed
1:200

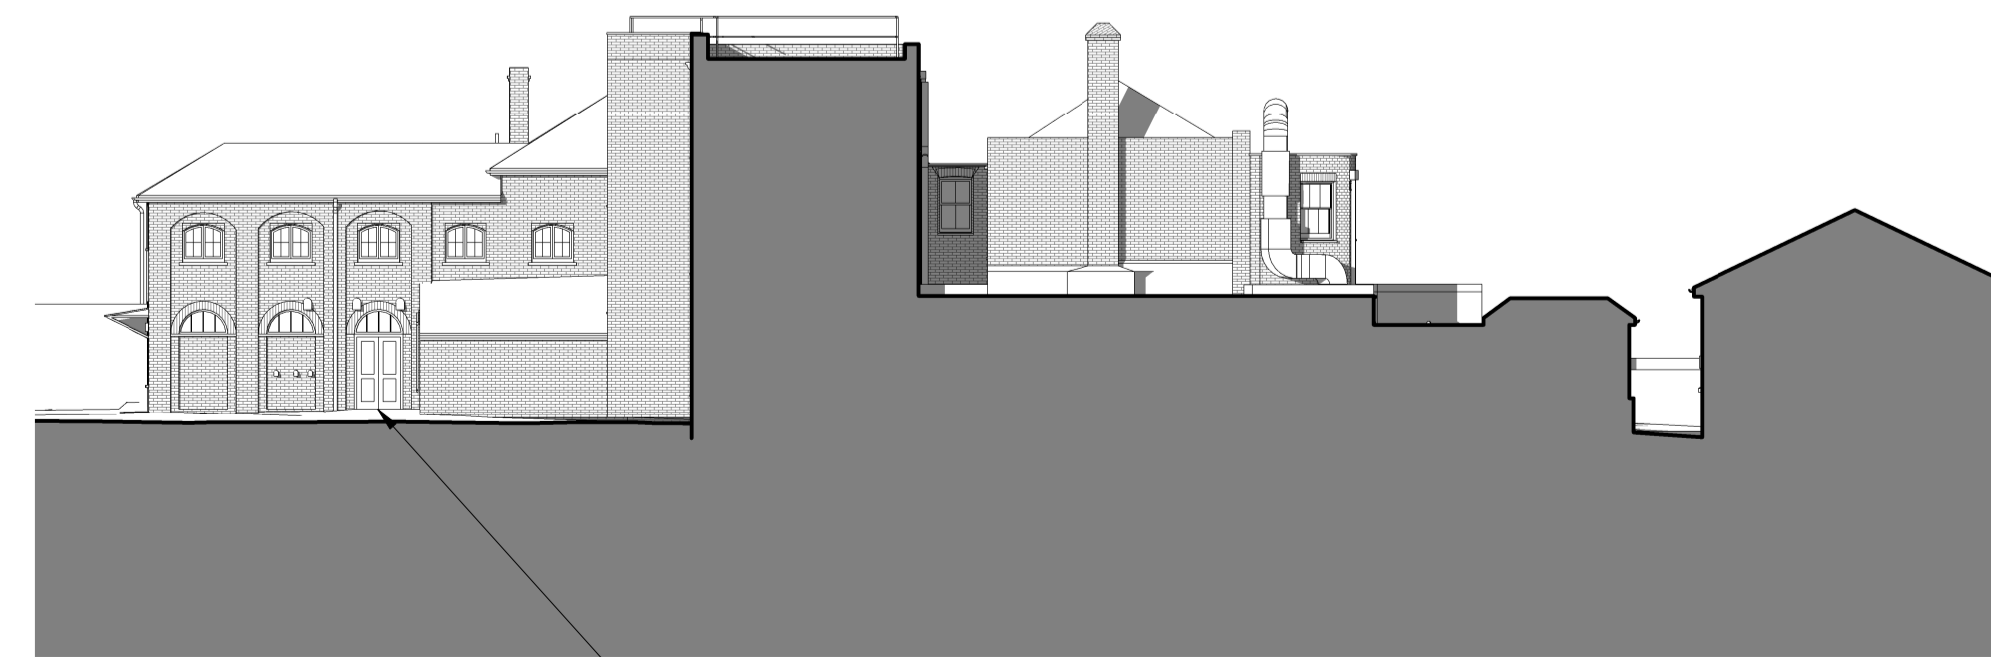

6 Main Building Section FF - Proposed
1:200

New door opening to be formed in existing external wall and hard surfacing graded to provide Part M compliant level access threshold

P02	Planning Issue	16.02.24
P01	WIP Issue	30.01.24

REV	DESCRIPTION	DATE
-----	-------------	------

10 Archway 13
Richmond Place
15 Petersham Road
Richmond
TW9 0TP
info@iid.co.uk
020 3774 1000
www.iid.co.uk

CLIENT
Thomas's London Day Schools

PROJECT
Thomas's College

DRAWING TITLE
Main Building - Proposed Sections

SCALE: 1:200 @ A1

DRAWING NUMBER		REV
Drawn By	Check By	Issue Date
1714 IID PL XX DR	A-3001	P02