




1 Basement
1:100

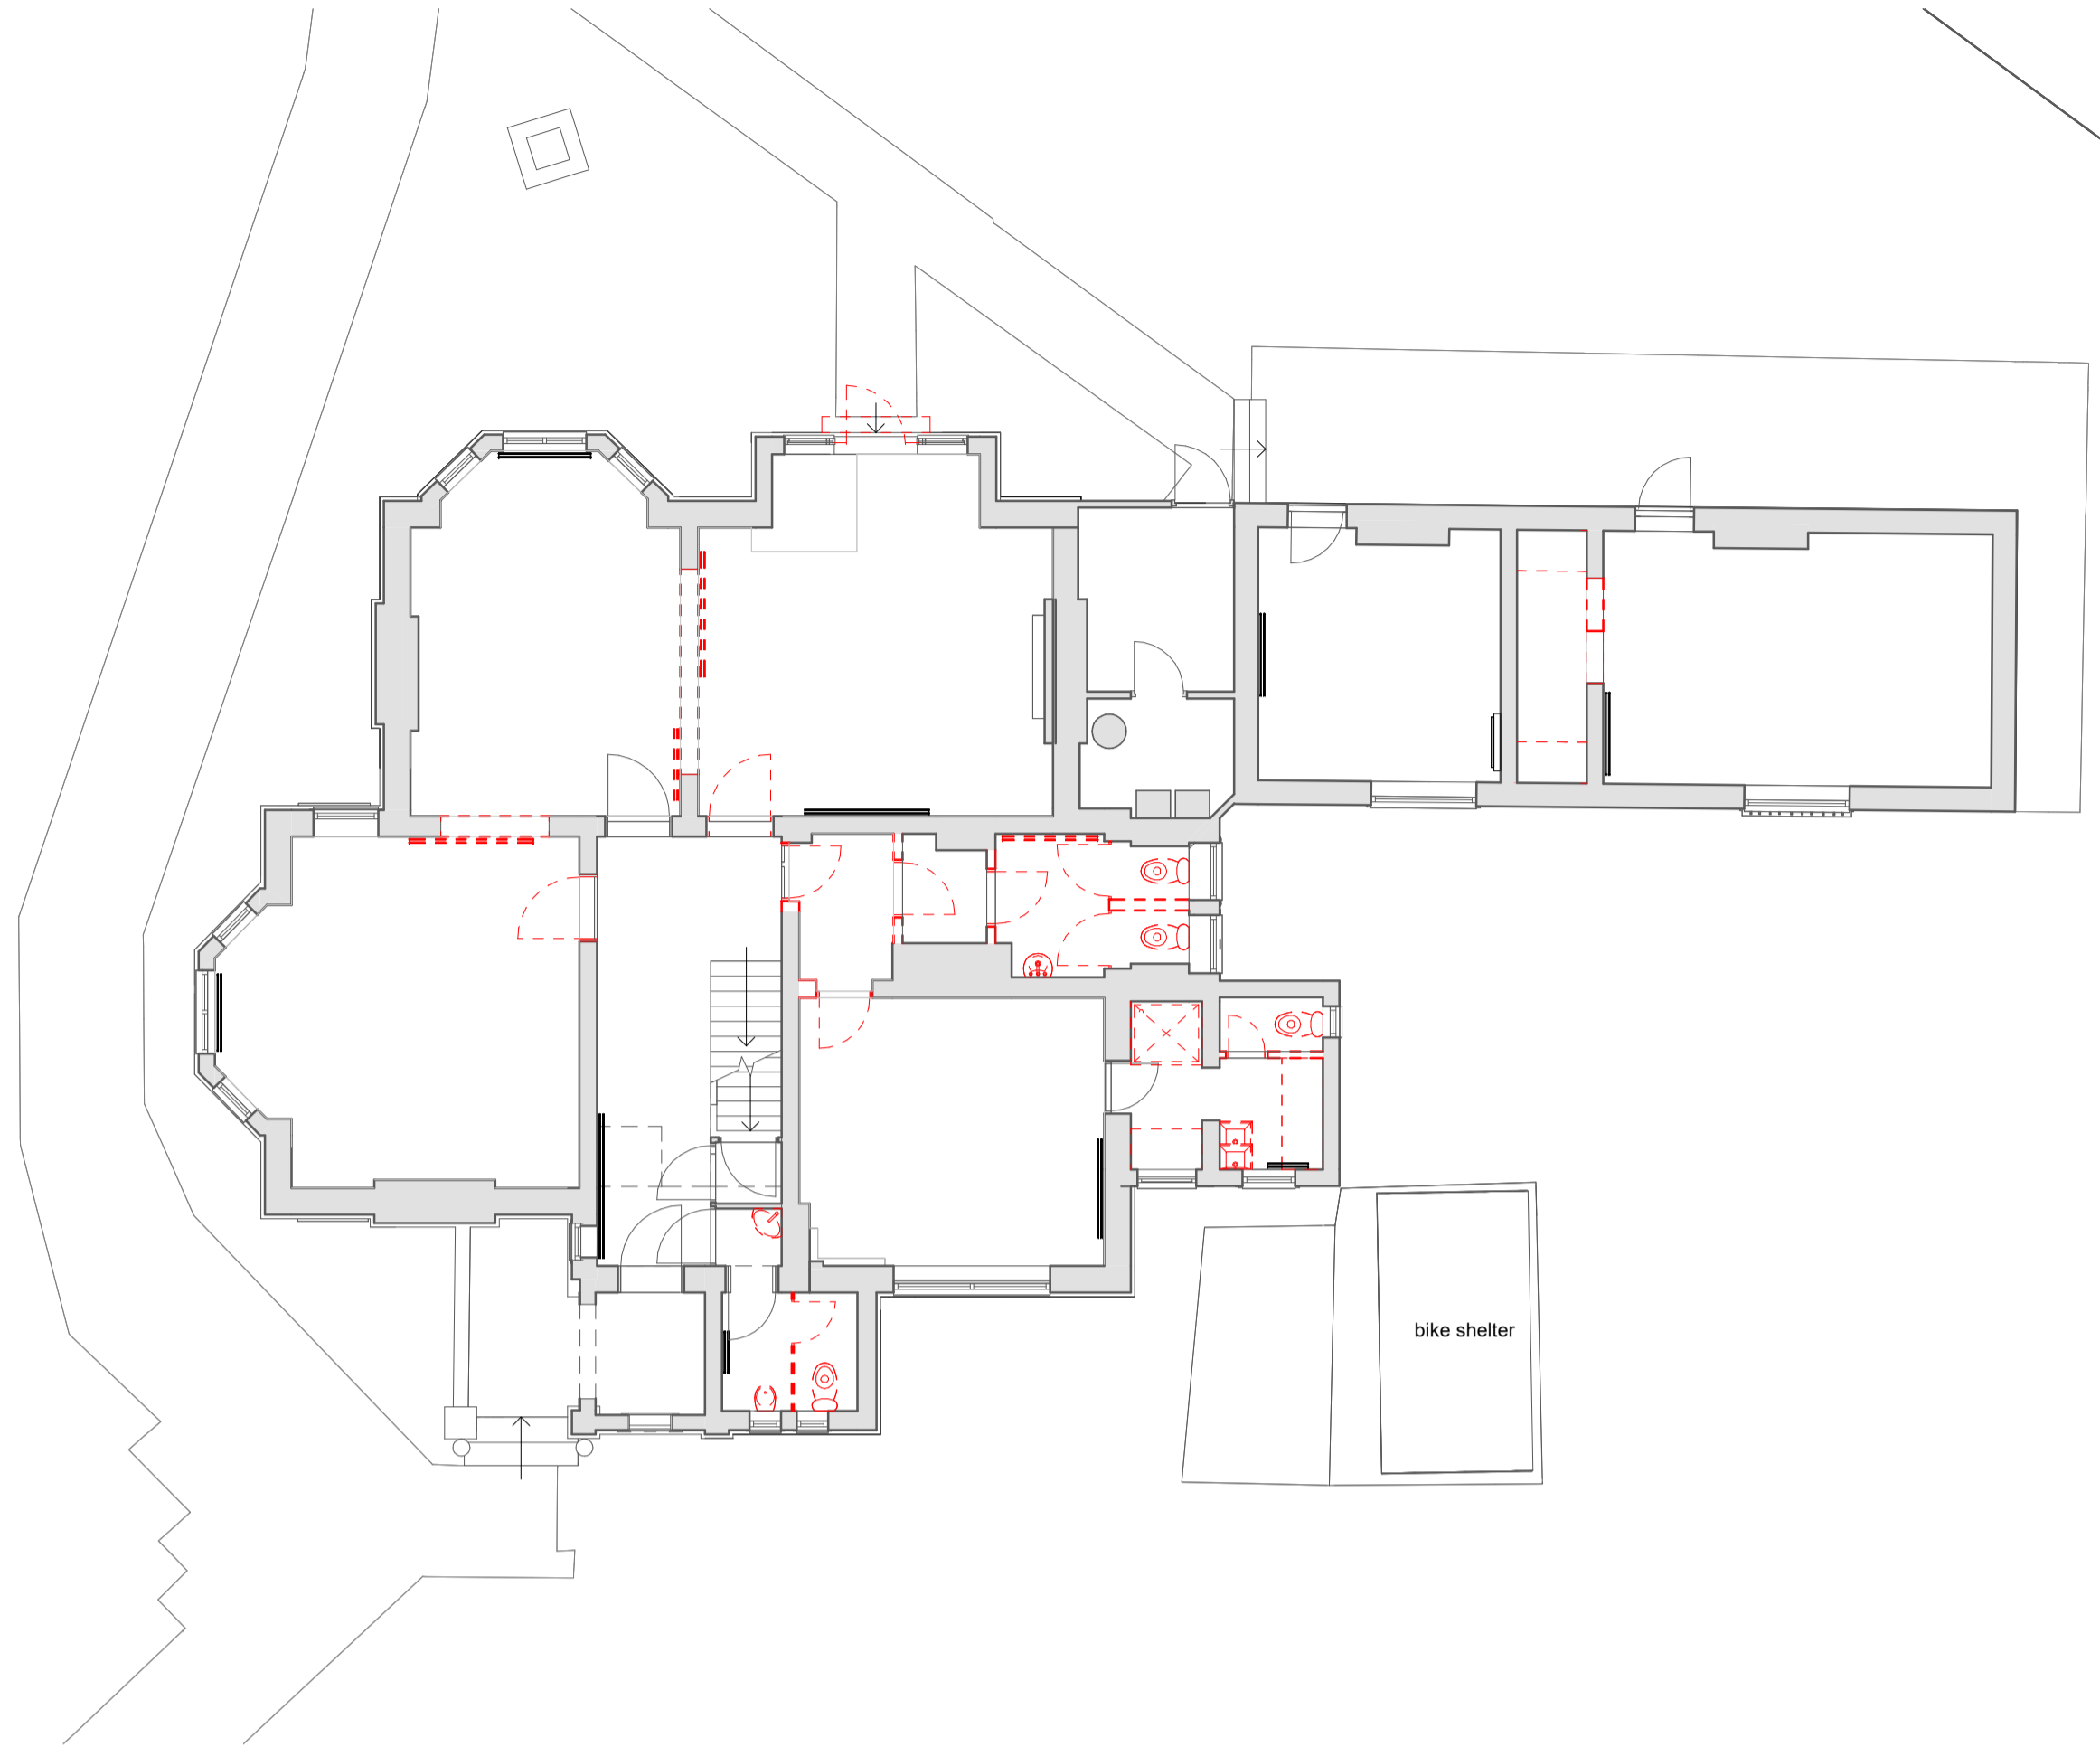

2 Ground Floor
1:100

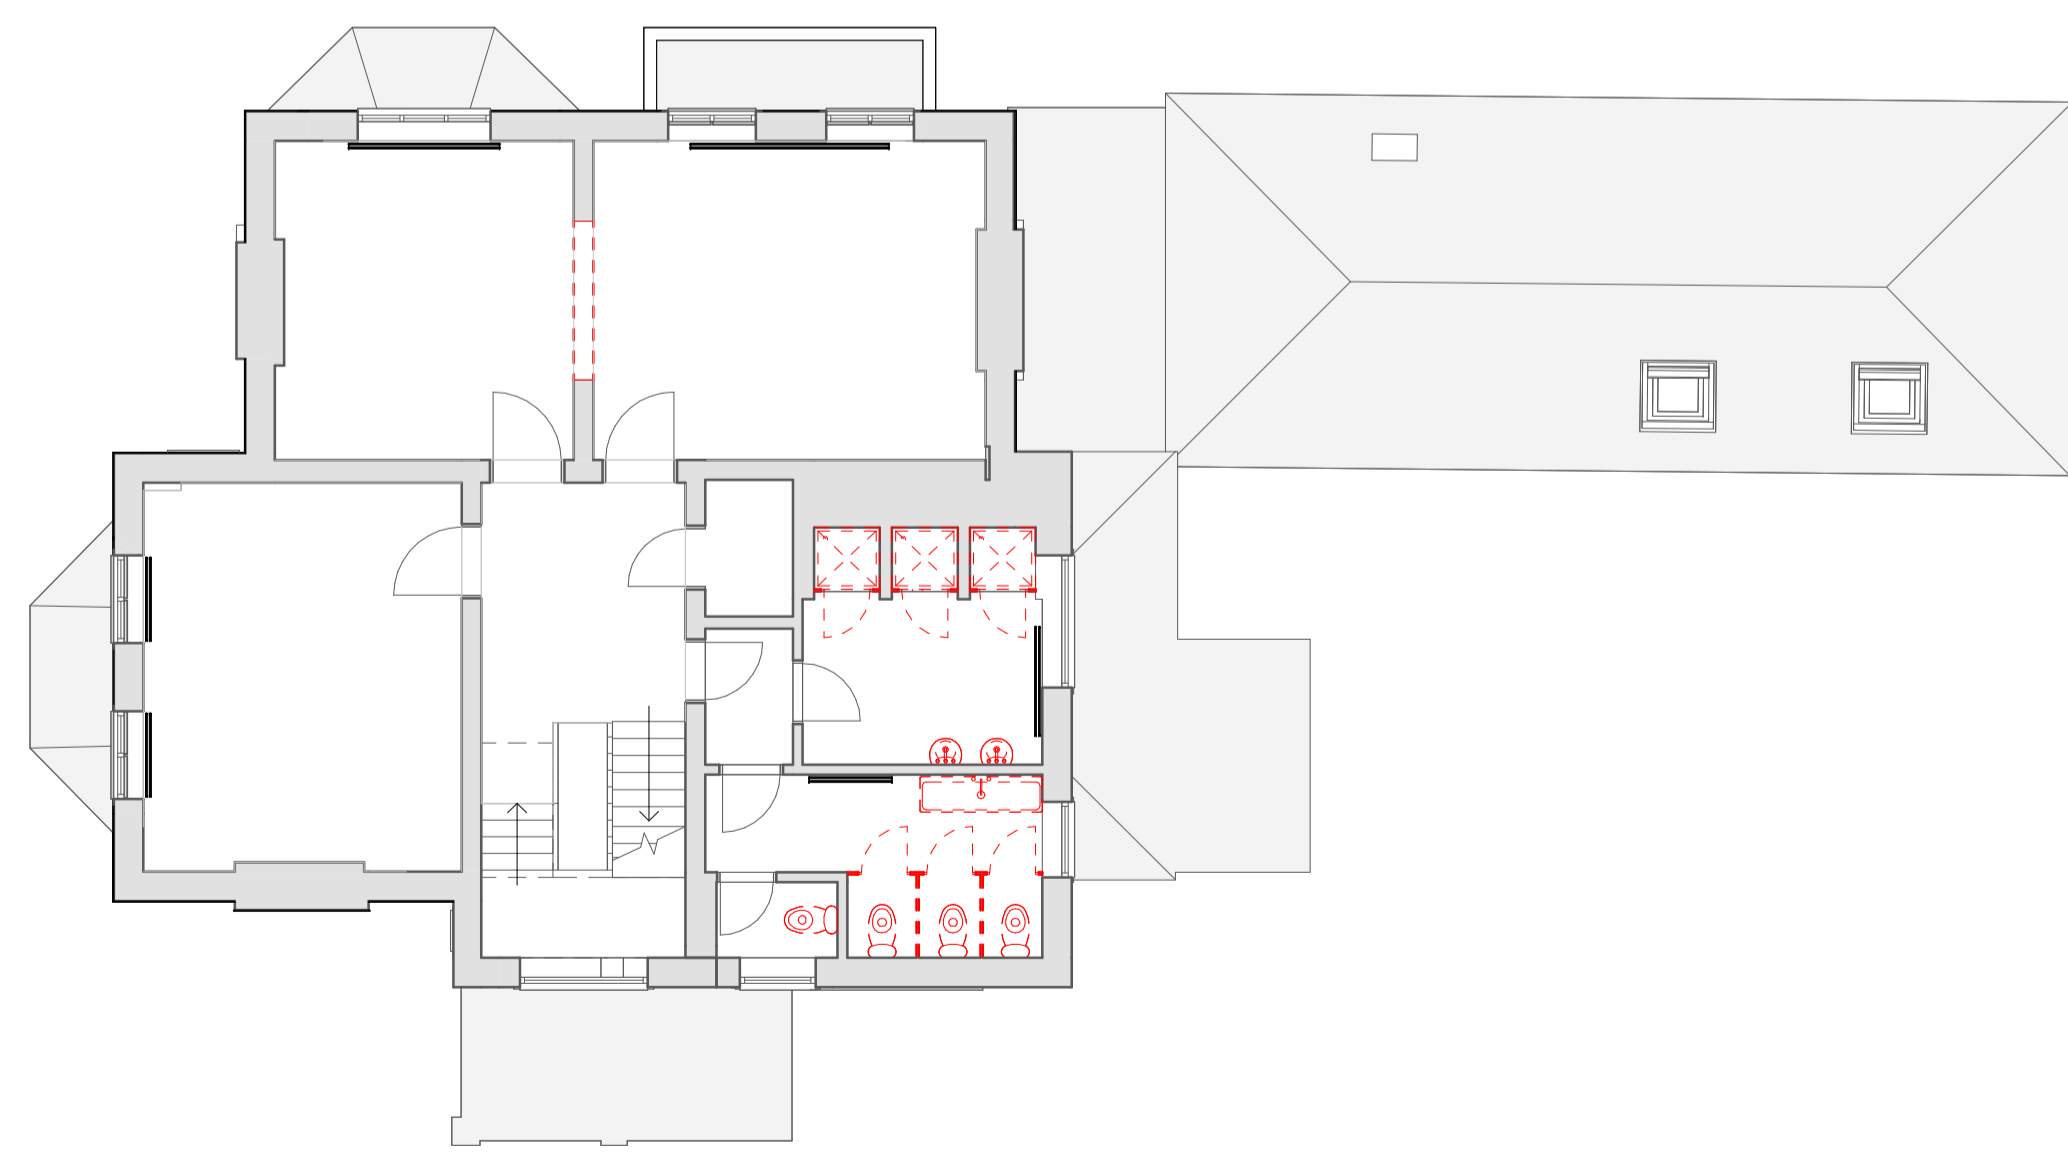

3 First Floor
1:100

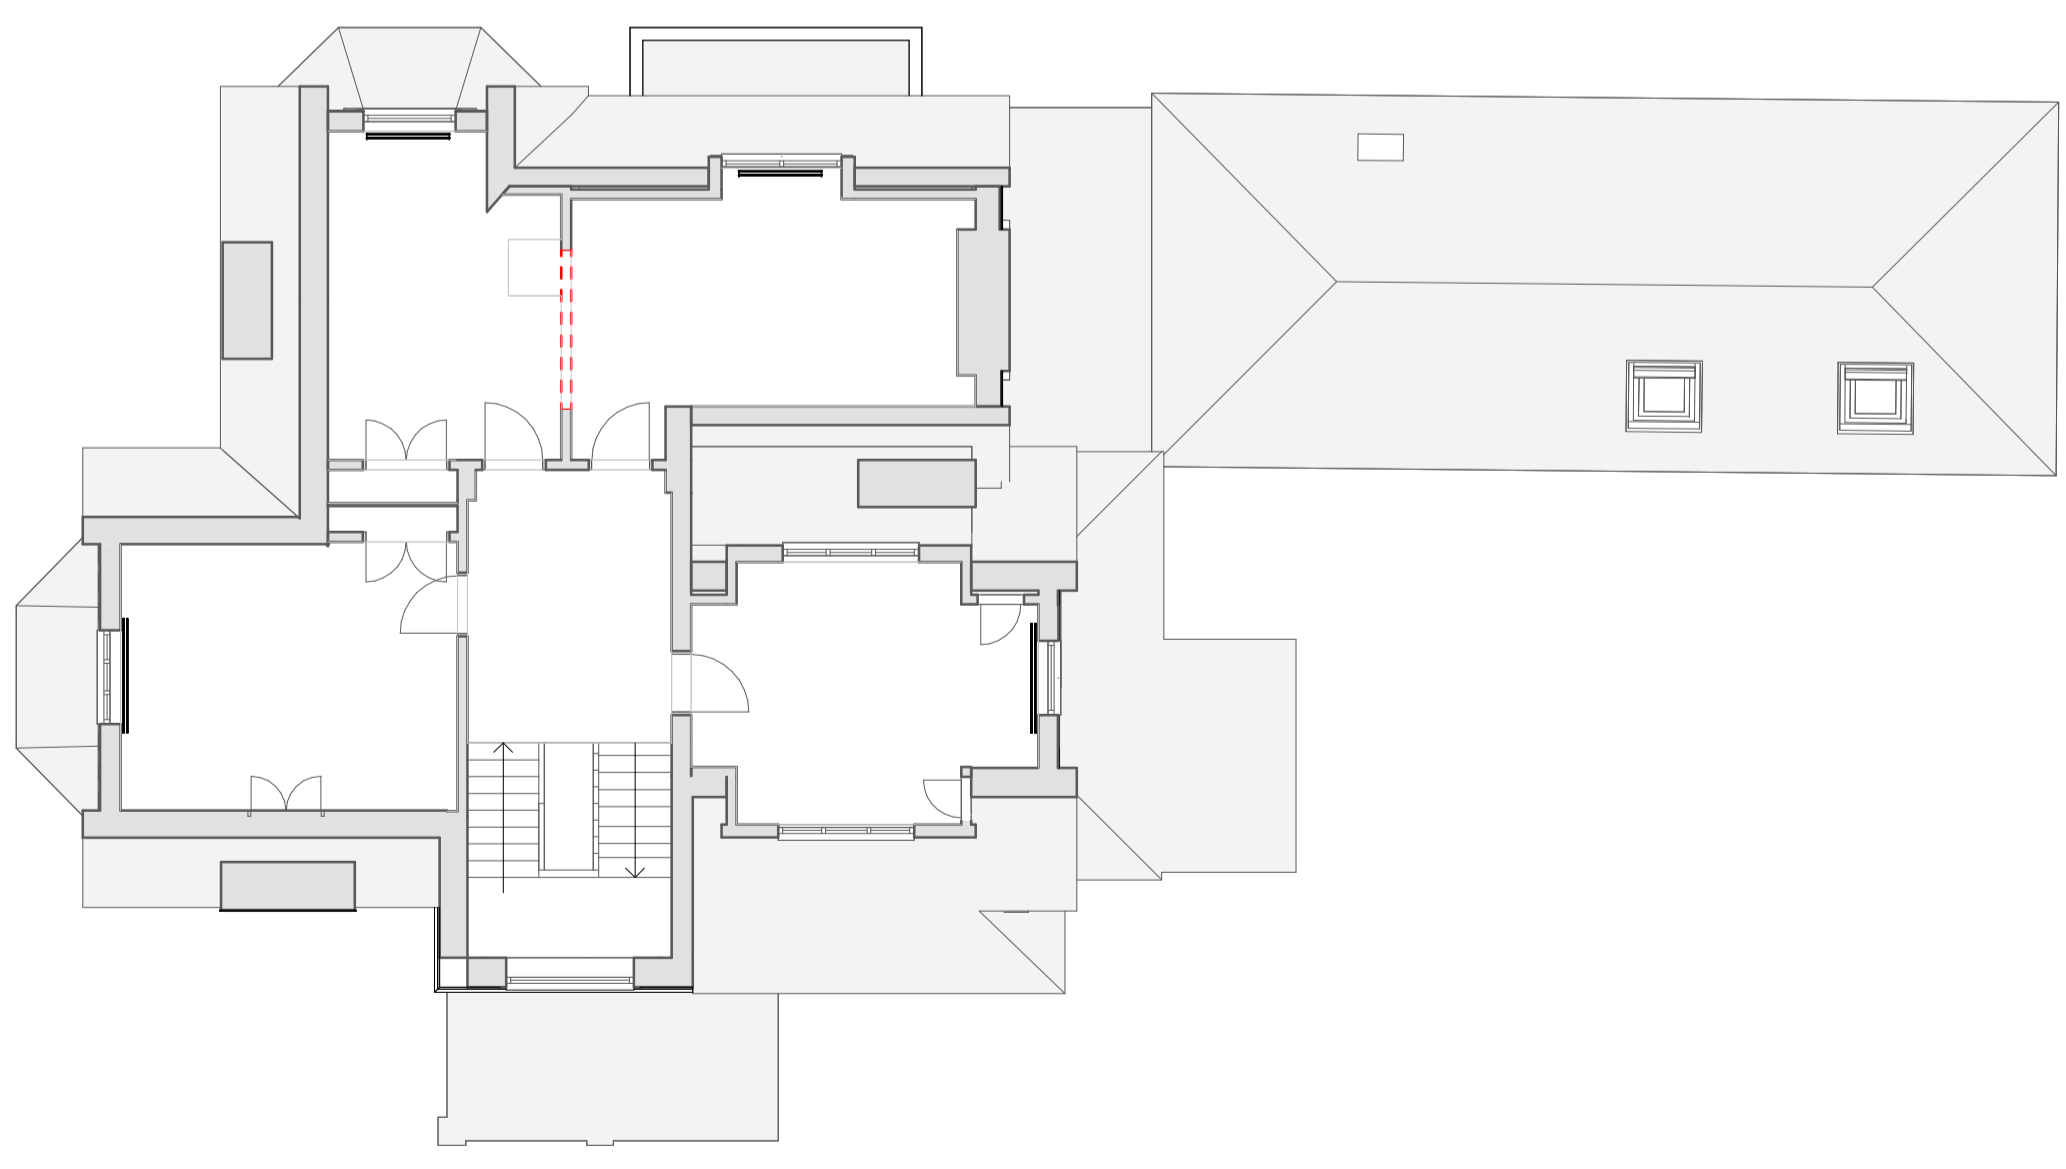

4 Second Floor
1:100

P01	Planning Issue	16.02.24
REV	DESCRIPTION	DATE

IID 10 Architects
15 Petersham Place
Richmond
TW9 0 6TP
info@iid.co.uk
020 3774 1000
www.iid.co.uk

CLIENT	Thomas's London Day Schools
PROJECT	Thomas's College
DRAWING TITLE	Red House - Existing Plans - Sheet 1
SCALE:	1:100 @ A1

DRAWING NUMBER	REV
1714 IID PL XX DR A-1030 P01	