



DO NOT SCALE. USE FIGURED DIMENSIONS ONLY.
ALL DIMENSIONS TO BE CHECKED ON SITE

Scale (m) @ 1:100

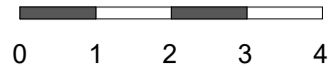

Key

--- Demolitions

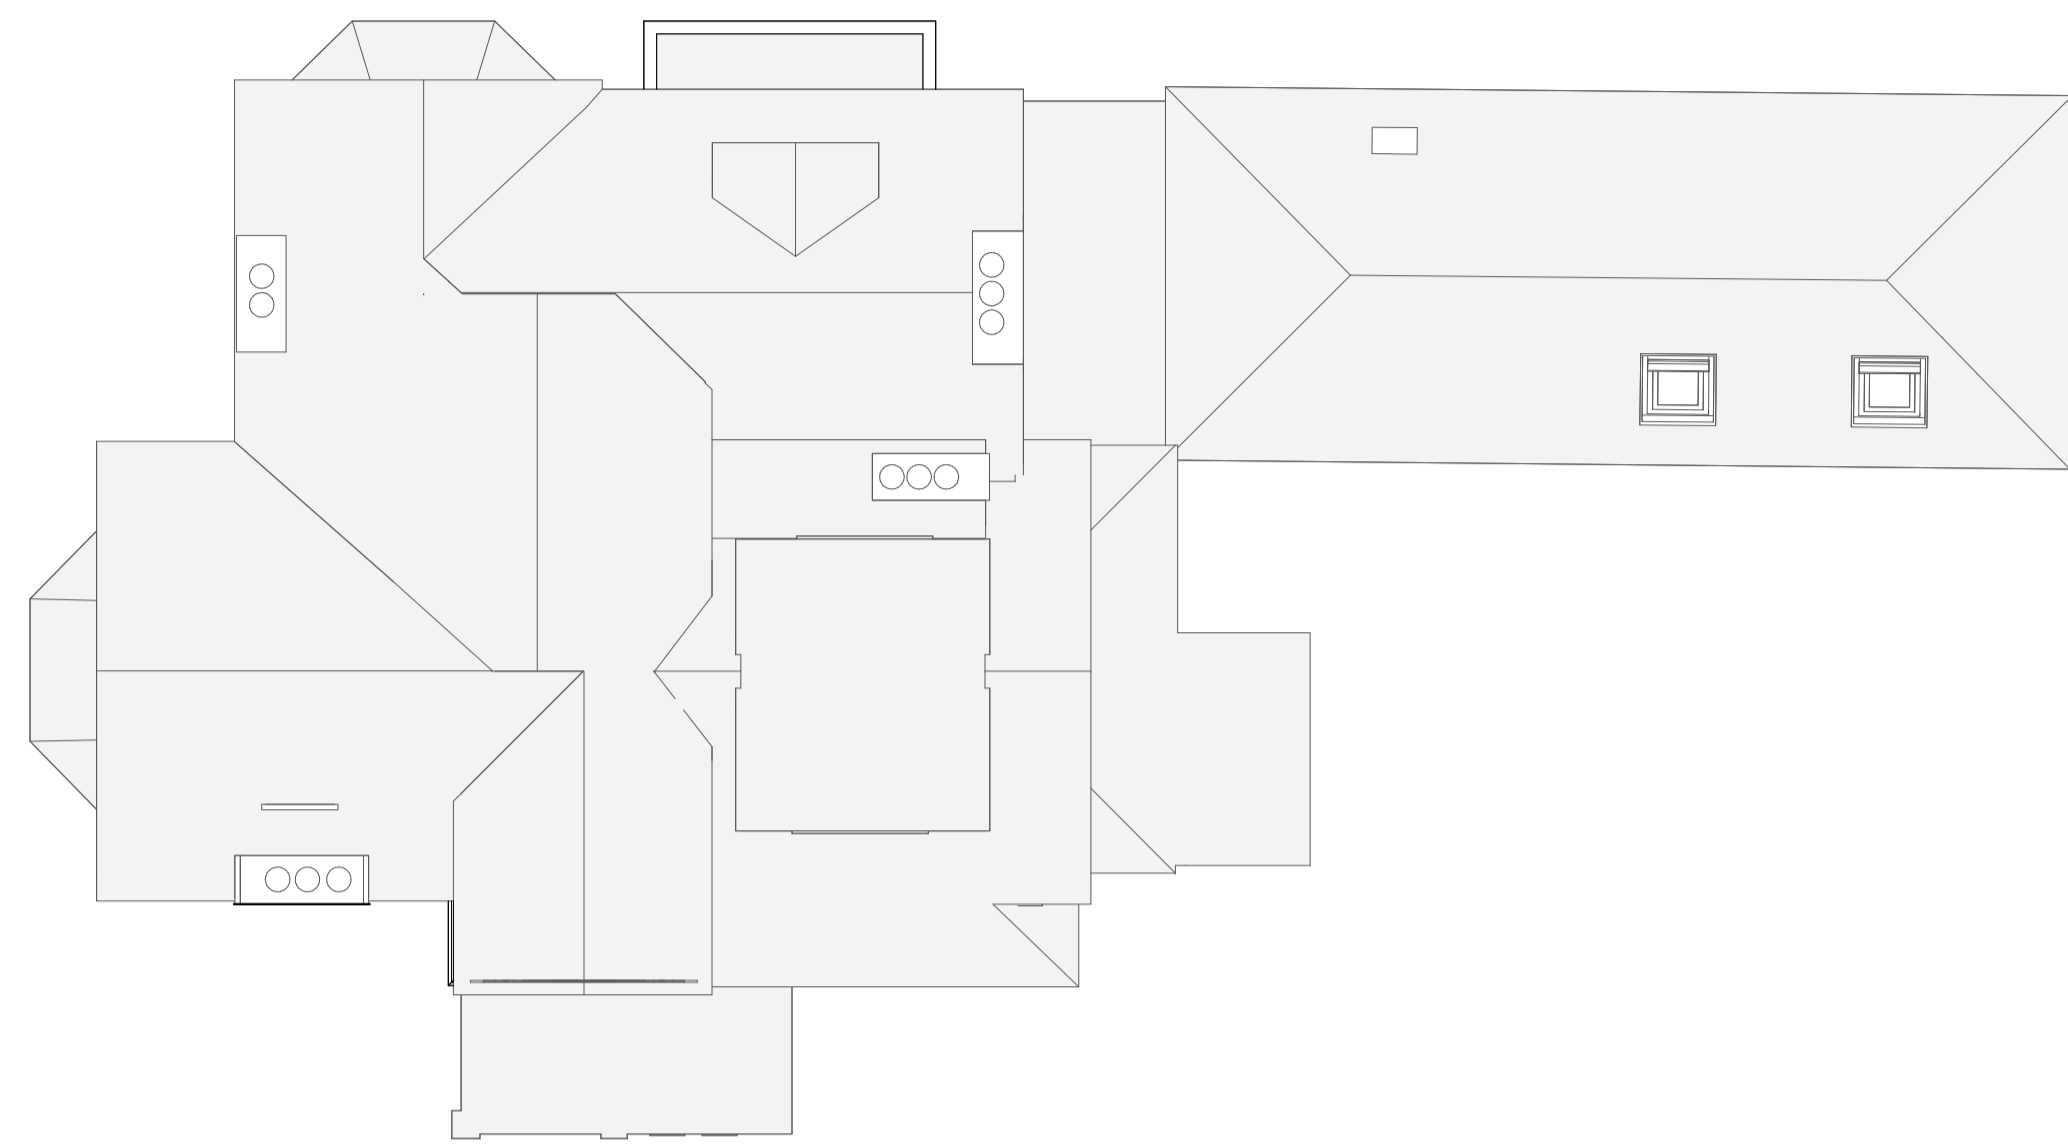

1 Roof
1:100

REV	DESCRIPTION	DATE
P01	Planning Issue	16.02.24

10 Architects
Richmond Place
Richmond
TW9 0TP
info@iid.co.uk
020 3774 1000
www.iid.co.uk

CLIENT	Thomas's London Day Schools
PROJECT	Thomas's College
DRAWING TITLE	Red House - Existing Plans - Sheet 2
SCALE:	1:100 @ A1

DRAWING NUMBER	REV
1714 IID PL XX DR A-1031	P01