



front (southeast) elevation

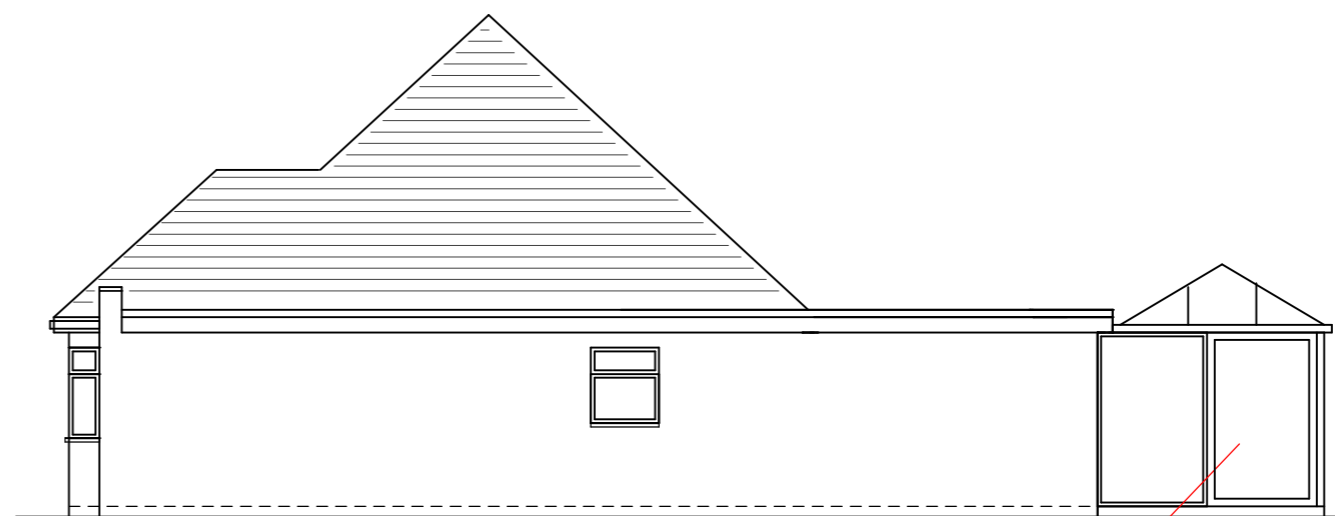


right side (northeast) elevation

sliding doors

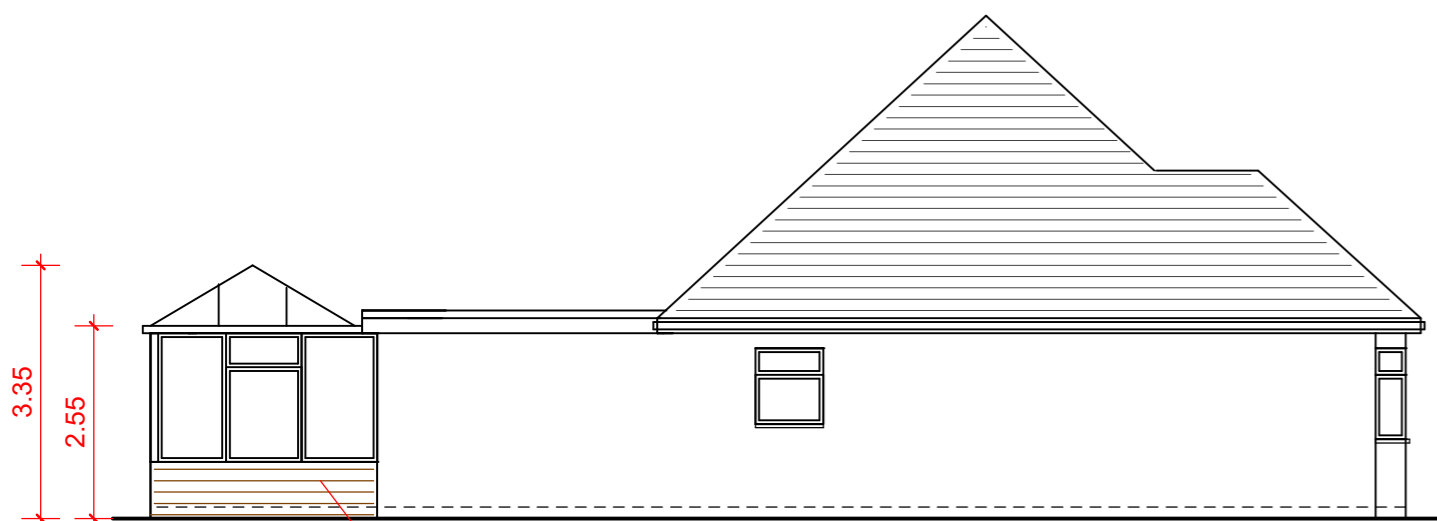

left side (southwest) elevation

brickwork to match property

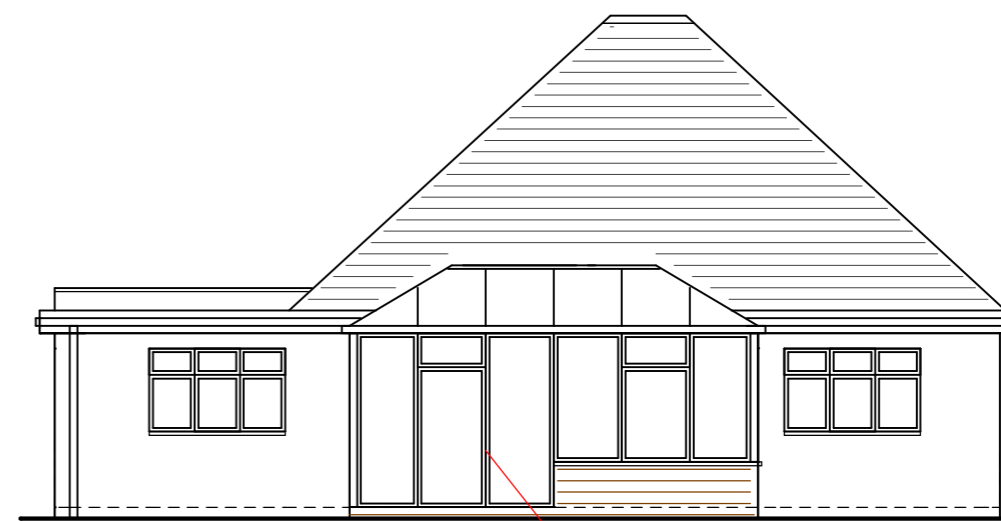

rear (northwest) elevation

anthracite grey upvc frames