## Existing external door widened and hard surfacing – graded to provide Part M complaint level access to existing building

54

N. S. S.

SIR CYRIL TAYLOR

LIBRARY (SCTL)

Ó 🔶 🛛

 $\Diamond$ 

Fire tender possible position

2nr new ramps and external doors to provide Part M compliant level access to existing building


Fire tender possible position

Single storey conservatory demolished. New hardsurfacing to infill


Existing door opening to be enlarged and hard surfacing graded to provide Part M compliant level access

Fire tender possible position

New external door and hard surfacing graded to provide Part M compliant level access threshold

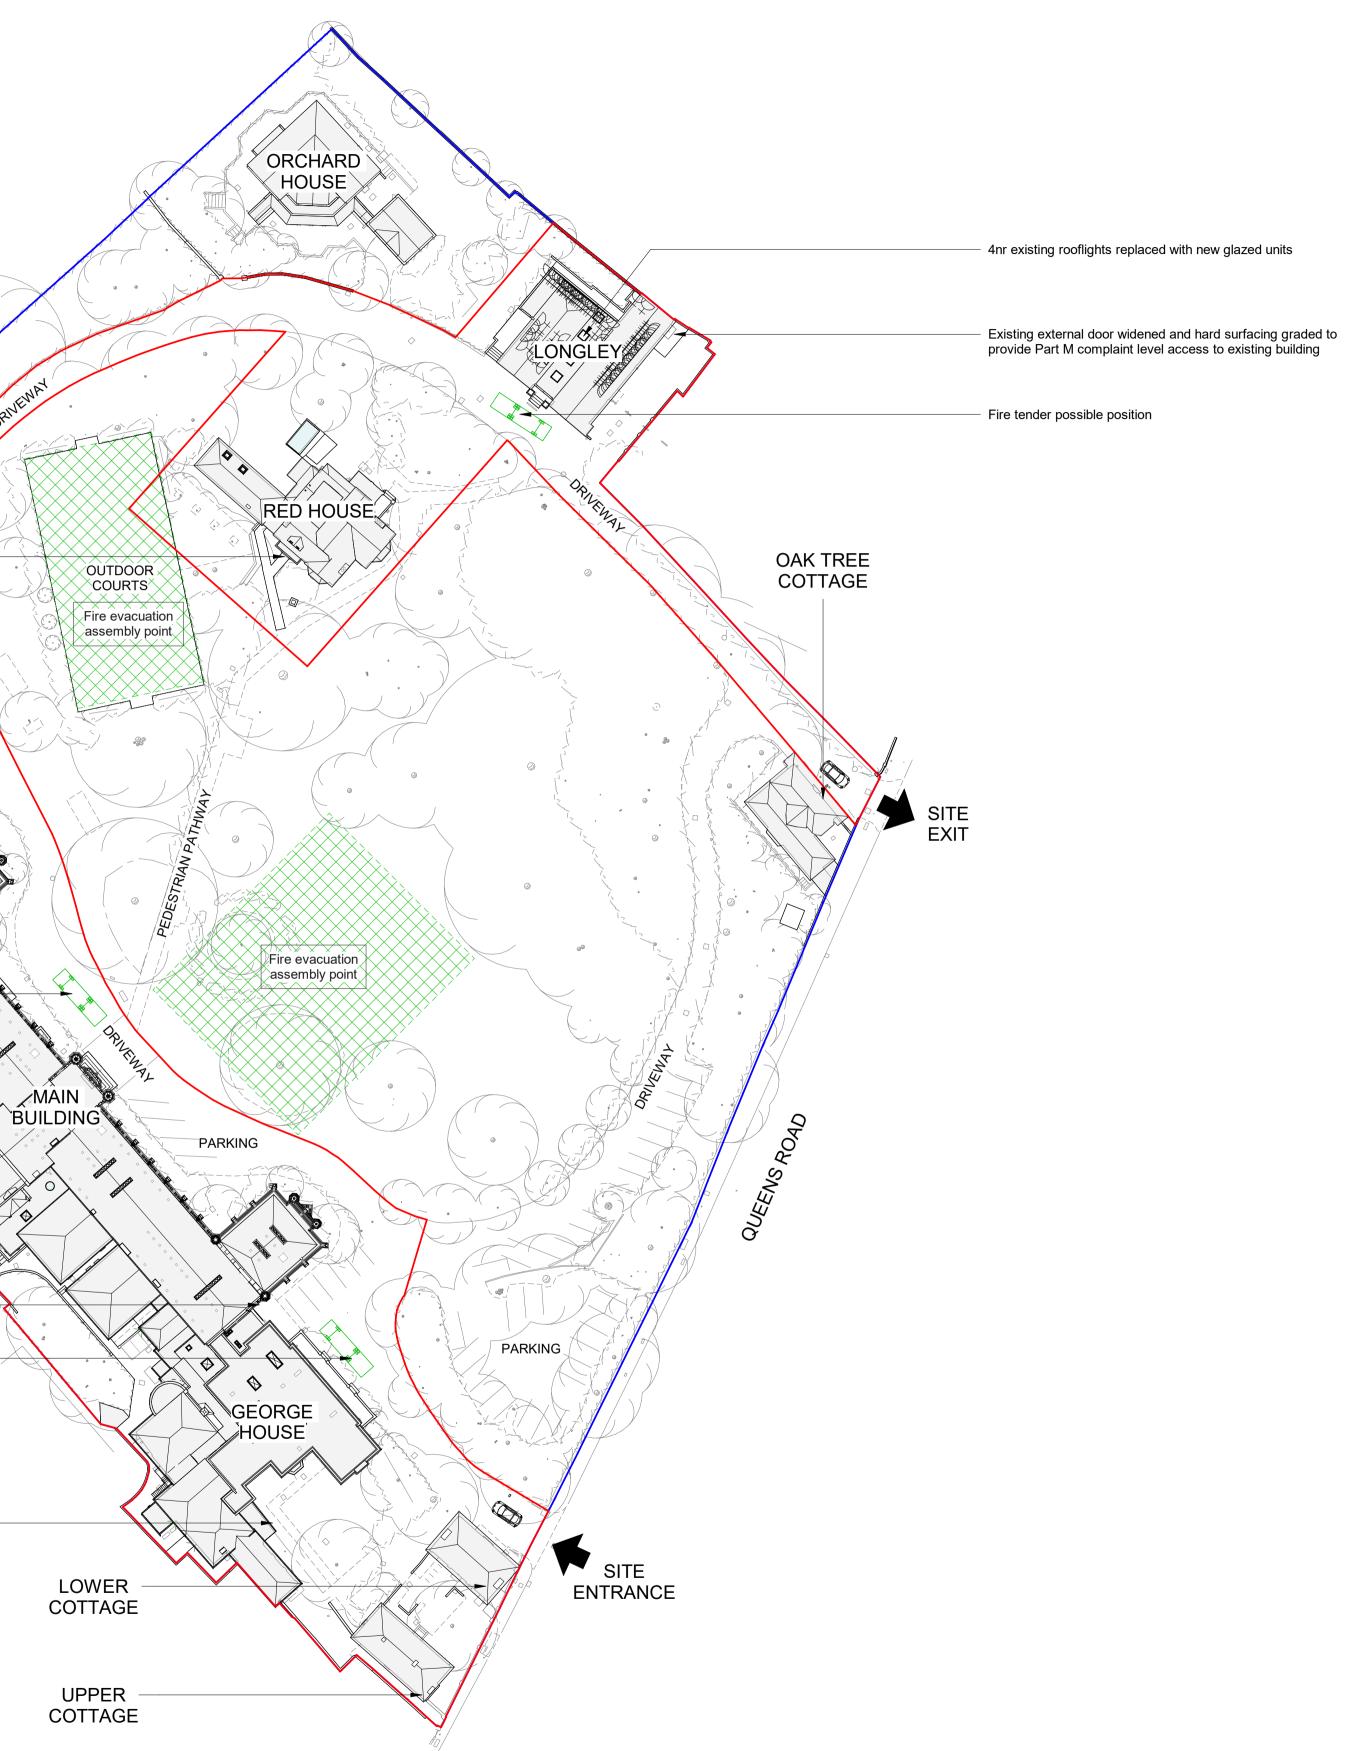

DO NOT SCALE. USE FIGURED DIMENSIONS ONLY. ALL DIMENSIONS TO BE CHECKED ON SITE					
0	Scale 5	(m) @ 10	1: 500 15	0  20	
Site Plan Legend					
Site Boundary					
Additional land owned by applicant					

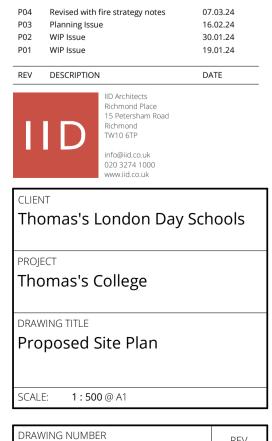

REV ect No. Origin. Zone Level Type 1714 IID PL XX DR A-1002 P04