
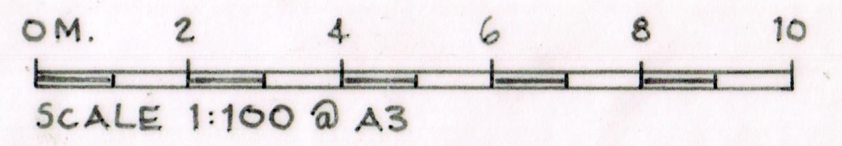


EXISTING GARAGE

NOTE:
FOR ECOLOGICAL & LANDSCAPE
PLAN, REFER TO DWG. 19.001-E1

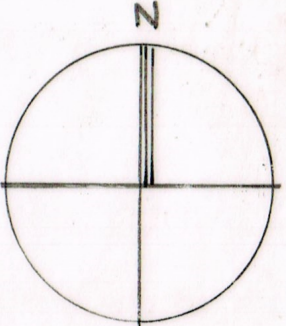

EXISTING
REFUSE BINS
STORAGE

ROSELEIGH CLOSE

M1 REC M3 REC M1 CYCLES M3 CYCLES

NEW NATIVE TREE

PARKING M3

PARKING M1

PERMEABLE PAVING

M1 ASHP M2 ASHP M3 ASHP
M2 REC GDN REC M2 CYCLES

NEW NATIVE TREE

PARKING M2

WILDLIFE
POND



WILD FLOWER AREA

OPEN GRASS AREA

EXISTING HORSE CHESTNUT TREES

PAVEMENT

CAMBRIDGE PARK

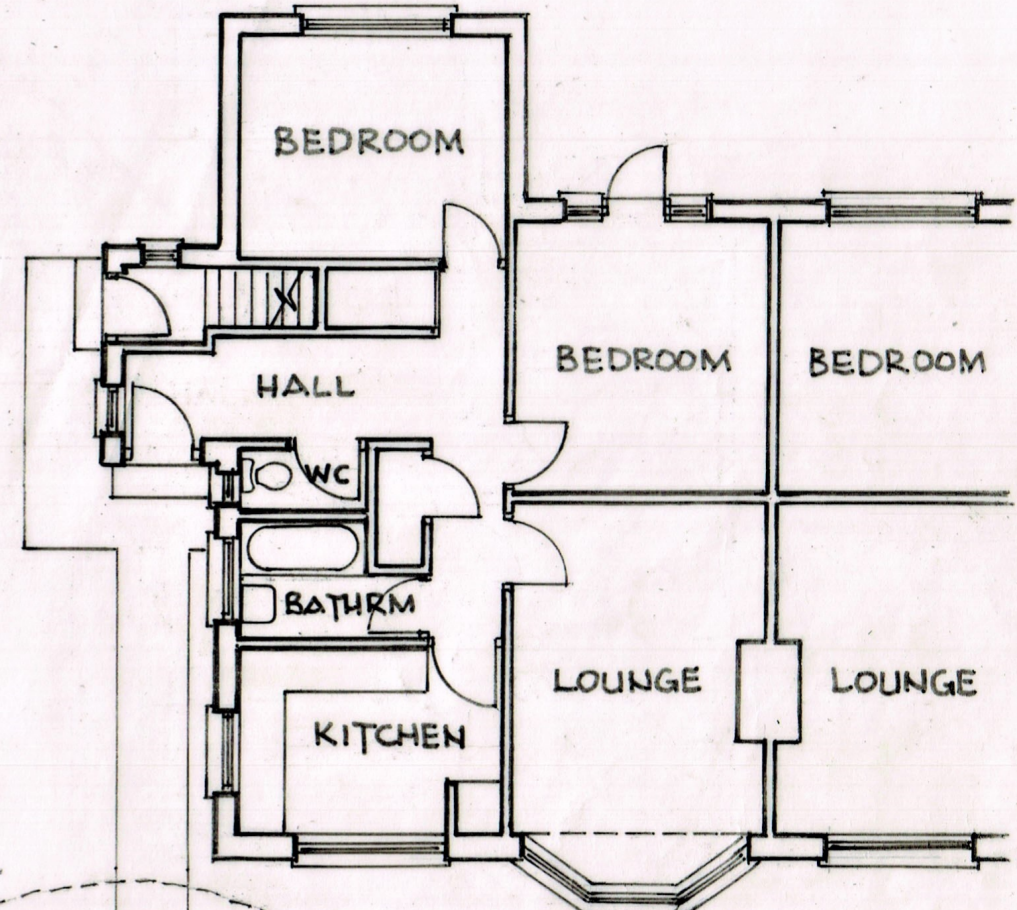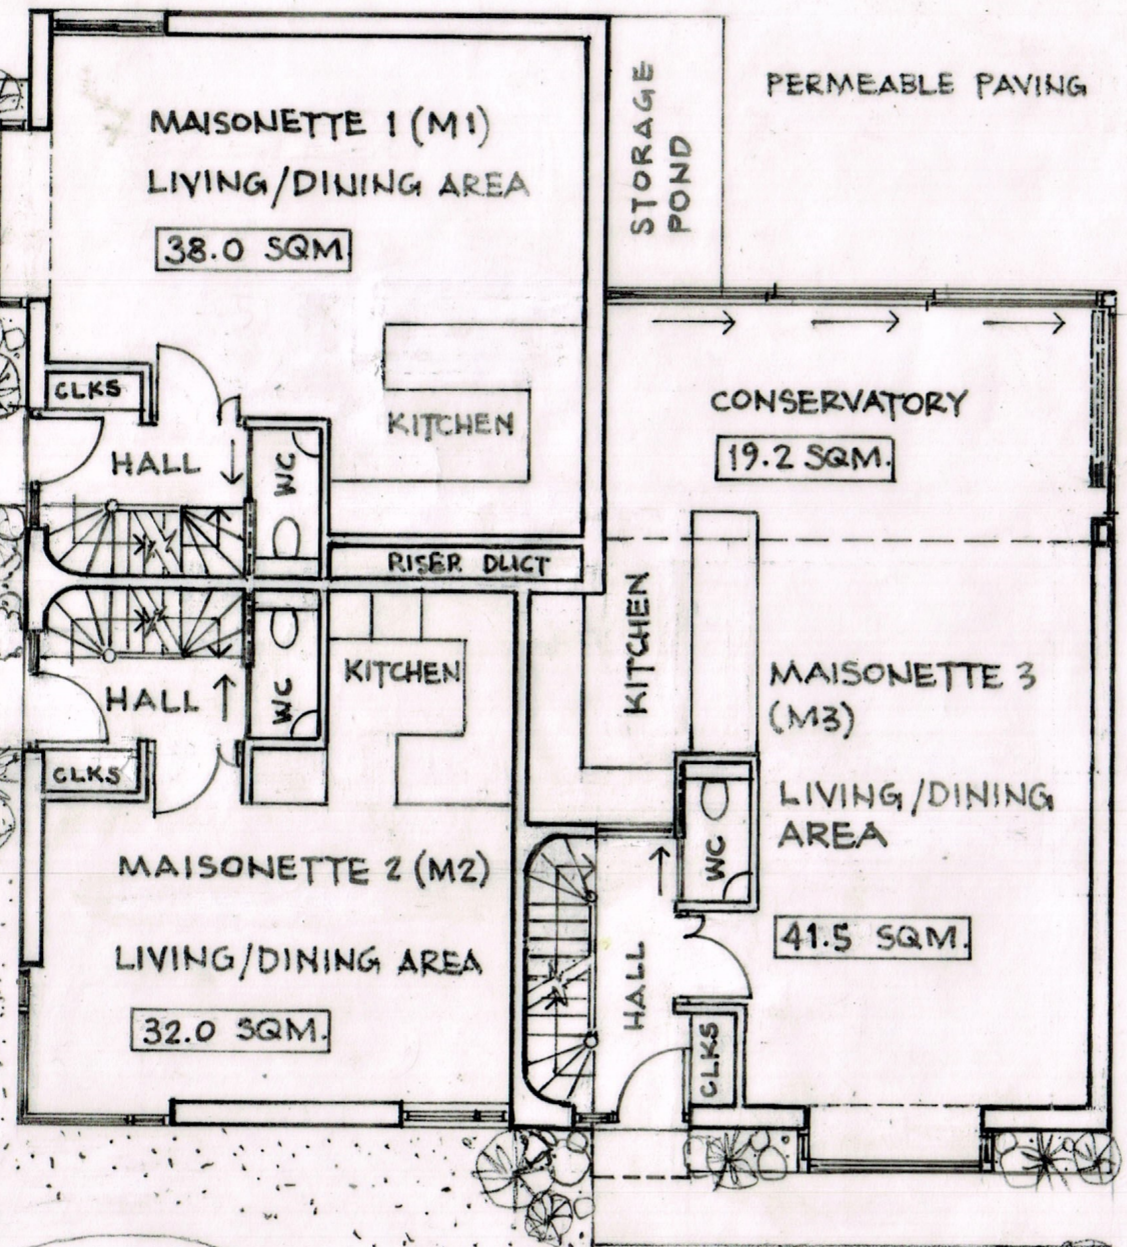

EXISTING MAISONETTES 34 CAMBRIDGE PARK

GROUND FLOOR & SITE LAYOUT PLAN

PROPOSED 3 NO MAISONETTES

SITE ON CORNER OF ROSELEIGH CLOSE
AND CAMBRIDGE PARK, EAST TWICKENHAM
SCALE 1:100 @ A3 JANUARY 2023

DEON LOMBARD ARCHITECTS
63 RIVERMEADS AVENUE, TWICKENHAM TW25JF
deon@deonlombardarchitects.com
TEL: 07780958242

RECENTLY
REMOVED
TREE
STUMP

DRAWING No. 19.001-P2