
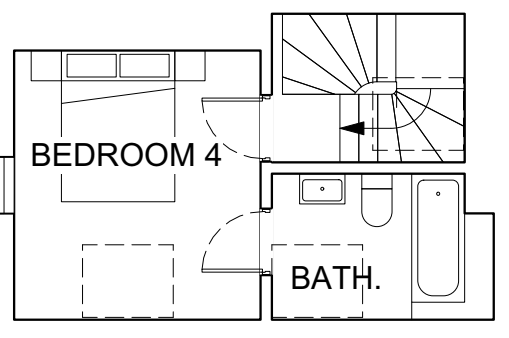


OBSCURE GLAZING
TO NON HABITABLE
ROOMS TO No. 20



DETACHED HOUSE

4 bedroom 7 person

Total GIA (house)	160m²
Living	19m ²
Kitchen / Dining	44m ²
Bedroom 1 (double)	12.9m ²
Bedroom 2 (double)	14.8m ²
Bedroom 3 (single)	7.5m ²
Bedroom 4 (double)	11.6m ²
Storage	4.9m ²
Garden Office	22m ²
Private Amenity (rear garden)	76m ²

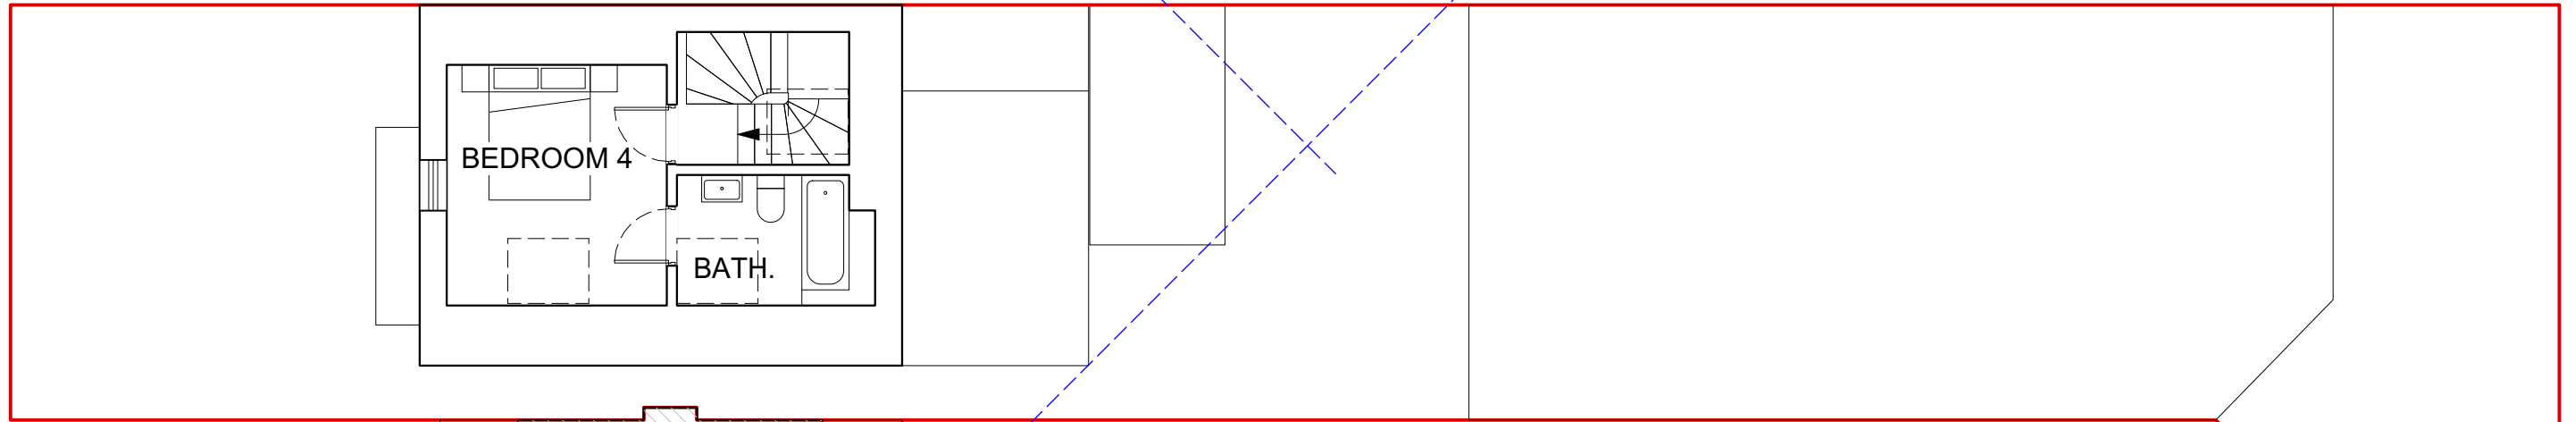

45° LINE FROM
CENTRE OF
WINDOW

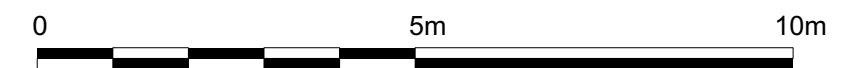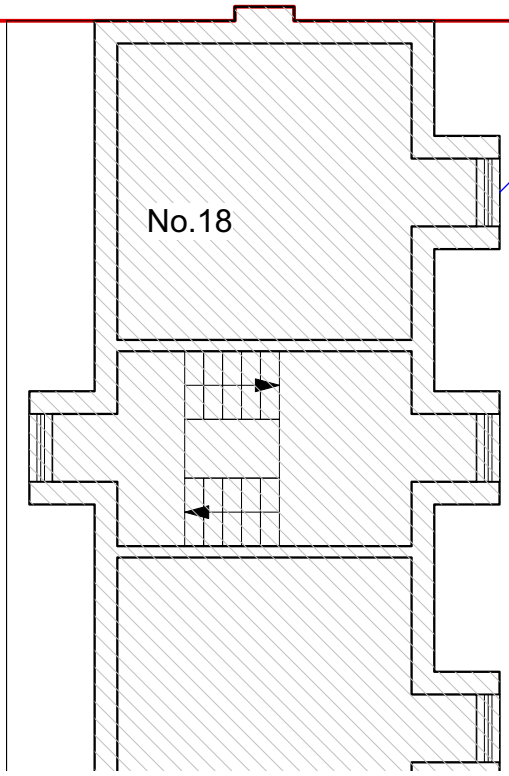

SCALE BAR


Revisions

--

Copyright ADD/UK Limited
No implied license exists. Do not scale this drawing. All dimensions to be checked on site by the contractor and such dimensions to be their responsibility. All work must comply with relevant British Standards and Building Regulations requirements. Drawing errors and omissions to be reported to the architect.

Scale	Date
1:100 @ A3	October 2021
Drawn by	Checked by
SD	DW
Job Number	Status
0075	PLANNING

Project
LAND BETWEEN 18 & 20 VICARAGE ROAD, KT1 4ED
Drawing
Proposed Second Plan



Drawing No. & Revision
0075_P13