

- Do not scale from this drawing, except for planning purposes.
- Check all dimensions on site.
- Subject to survey.
- Subject to site inspection.
- Site boundary lines are indicative only.

Rev	Date	By	Description
Revision Schedule			

project  
**WESTMINSTER HOUSE  
 RICHMOND**


title  
**SITE LOCATION PLAN**

sheet number  
**PLOXX1**

drawing status  
**PRELIMINARY**

contract no. \_\_\_\_\_ client ref. \_\_\_\_\_

scale 1 : 1250 @ A3	date 06/08/22	drawn by JK	checked by JK
project no. P22-058	drawing number CGL-Z1-00-GA-A-PLOXX1B	revision	
originator-zone-level-type-role-sheet number			

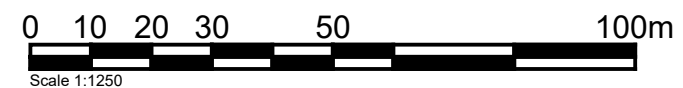

Level 2 Irongate House  
 30 Dukes Place  
 London EC3A 7LP

T: +44 (0)20 7539 1200  
 E: hq@cgluk.com  
 www.cgluk.com