
## ALEXANDRA & EDWARD EMERSON


INFORMATION AS IT SO EXISTS PERTAINING TO THE PROPOSED WORKS CONTAIN HEREWITH.

CLIENT

## PROPOSED ROOF TOP PLAN SCALE 1:50

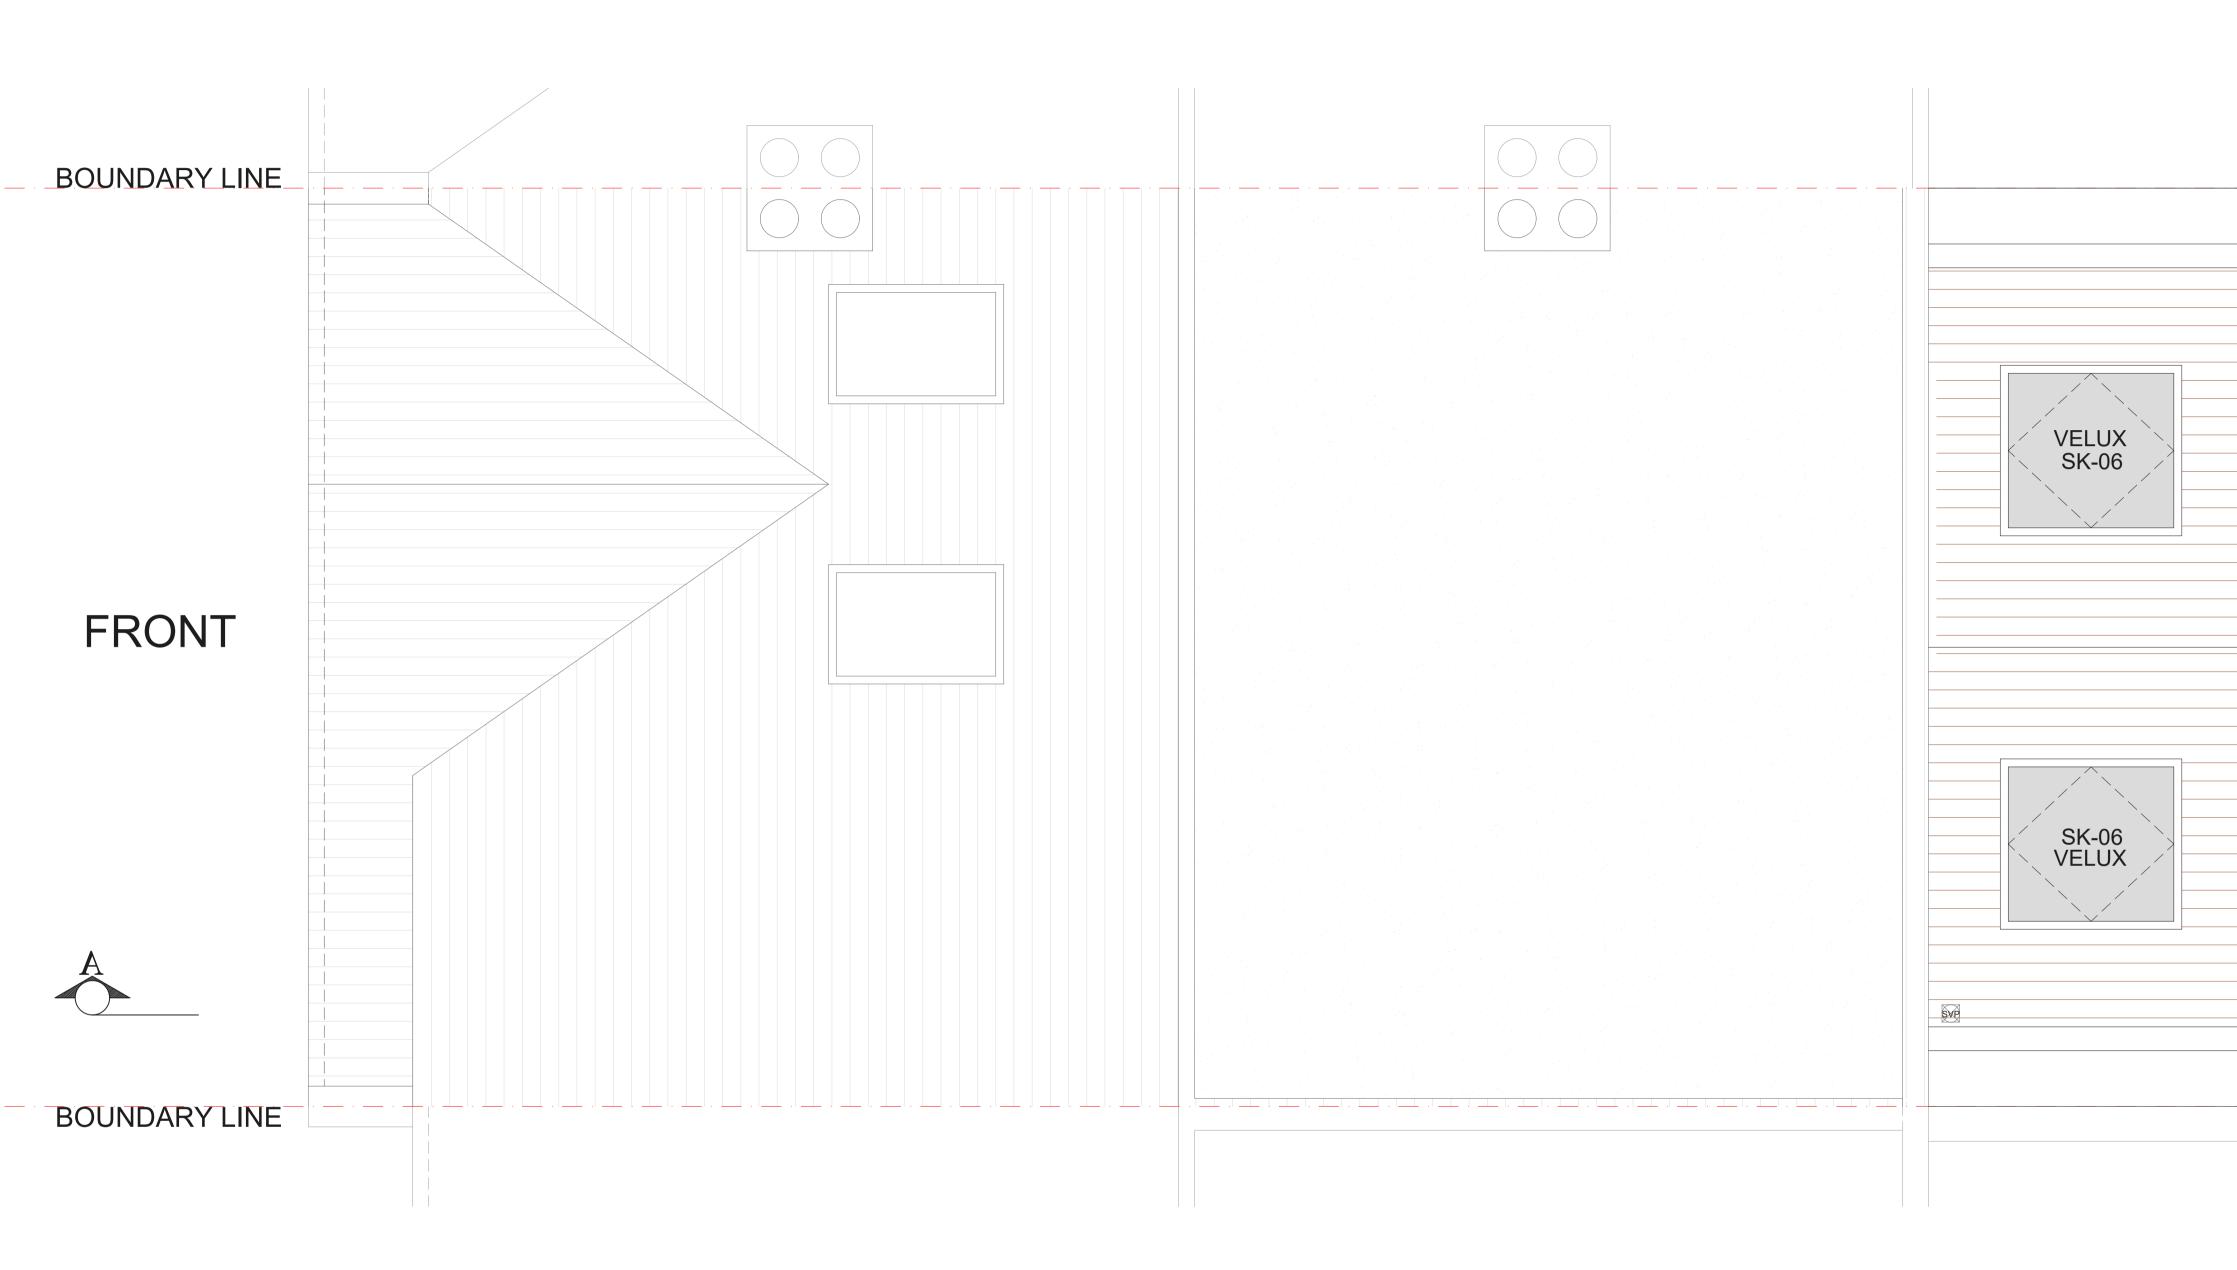



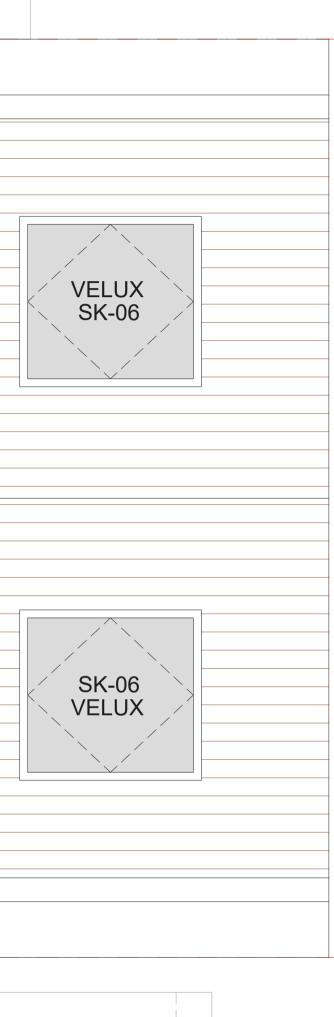

## **BOUNDARY LINE**

REAR GARDEN



## **BOUNDARY LINE**



Beacon Project Management Ltd 2nd Floor Front, 5-7 Kingston Hill Kingston upon Thames Surrey, KT2 7PW Telephone: 020 8715 0893 Email:info@beaconlofts.co.uk www.beaconlofts.co.uk

